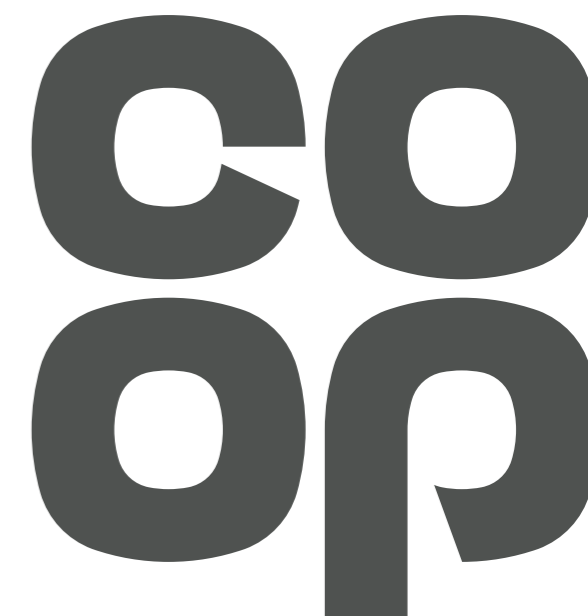


astley.

Delivering creative brand environments
through signage, print and digital solutions

A large, bold, dark grey logo consisting of the letters 'co' stacked above 'op'. The letters are thick and rounded, with a modern, sans-serif feel. The 'o's are particularly prominent, being wider than they are tall.

Client:
Co-op

Full Address:
Northgate,
Louth,
LN11 0LT

PLANNING VERSION ONLY

Site:
Louth FNC

Drg by:
KS

Drawing Ref:
G_87717-A

Date:
11.04.24



Visual Status:
For review

Existing view




Proposed Elevation

Scale 1:150 @ A3

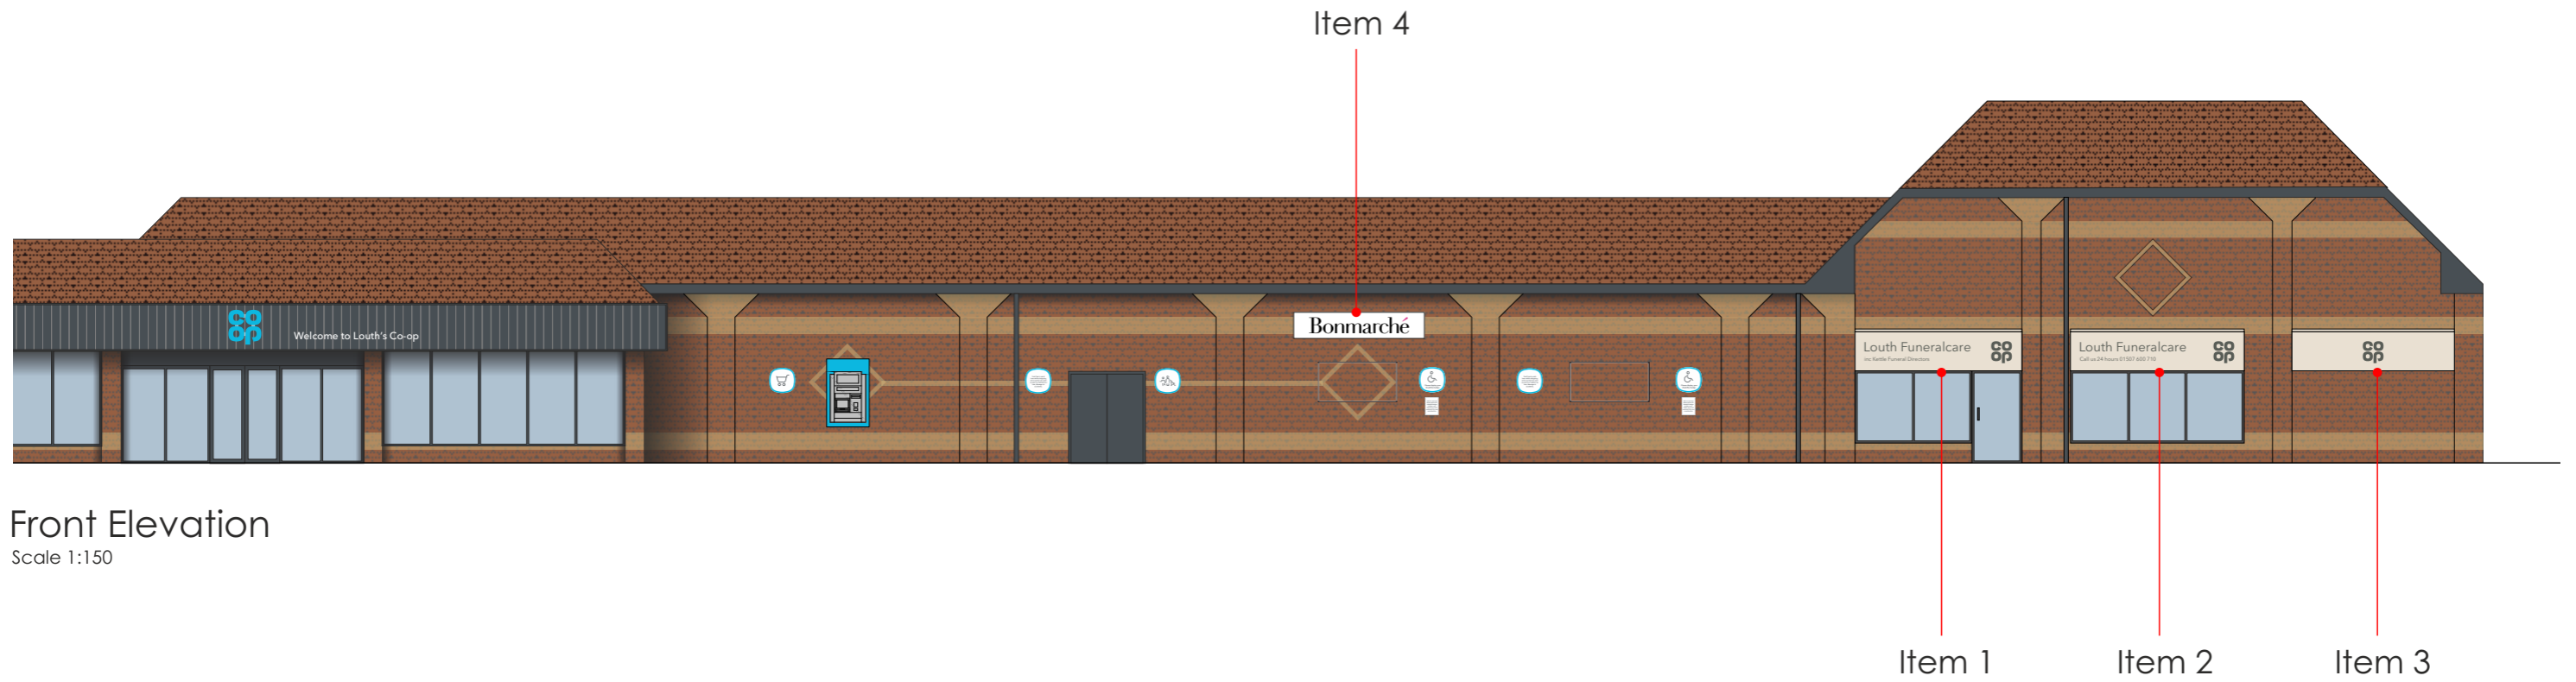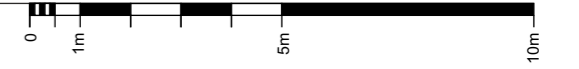

Front Elevation
Scale 1:150

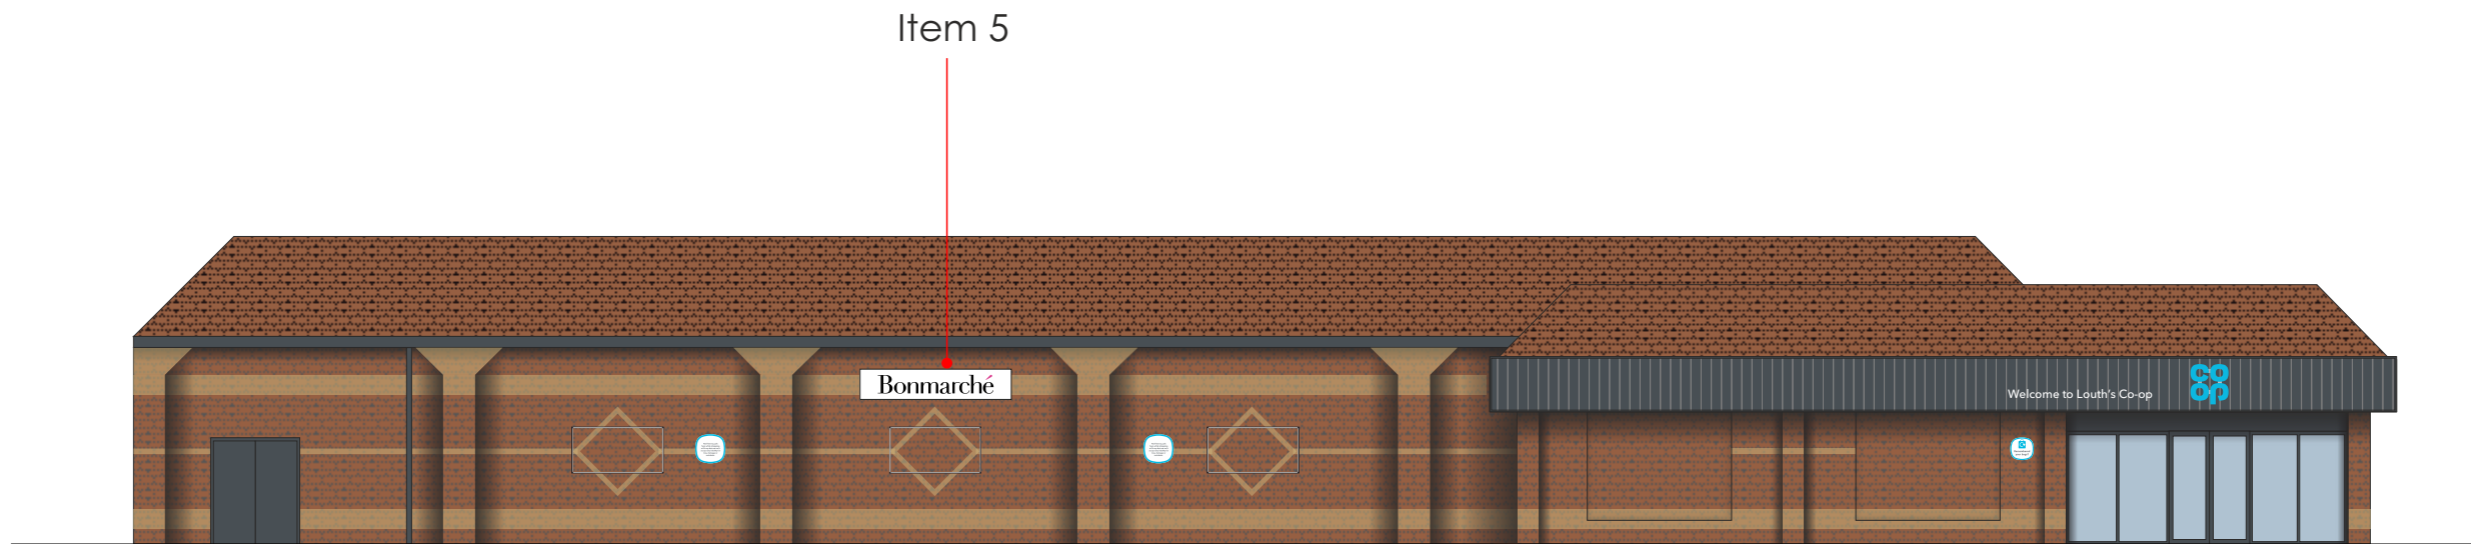


Lhs Elevation
Scale 1:150

Items 1-3 Specification

Scale 1:5 @ A3

Scale 1:25 @ A3

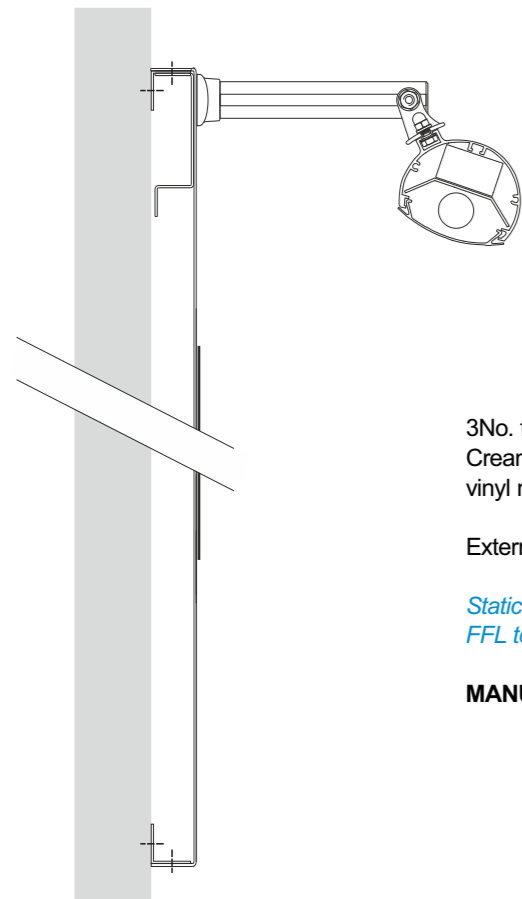


Side View
scale 1:5 @ A3

3No. folded aluminium fascia's, with 30mm returns powder coated in Funeralcare Cream RAL 9001 externally. Logos & text to be face applied to panel in matt grey vinyl matching Ral 7010.


Externally illuminated by trough lights to the top of each sign.

*Static illumination from trough, less than 300cd/m²
FFL to underside being: 2100mm*


MANUFACTURING SURVEY IS REQUIRED

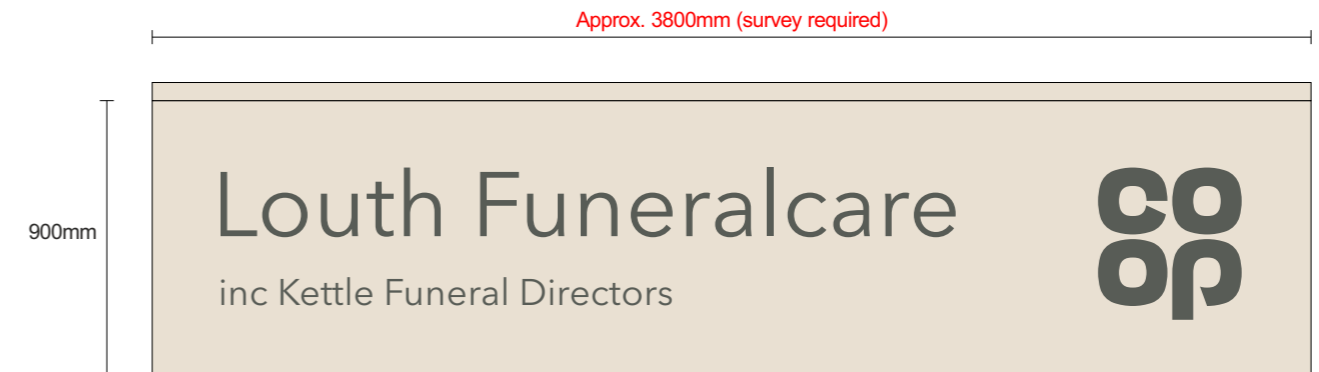


Item 1
Scale 1:25

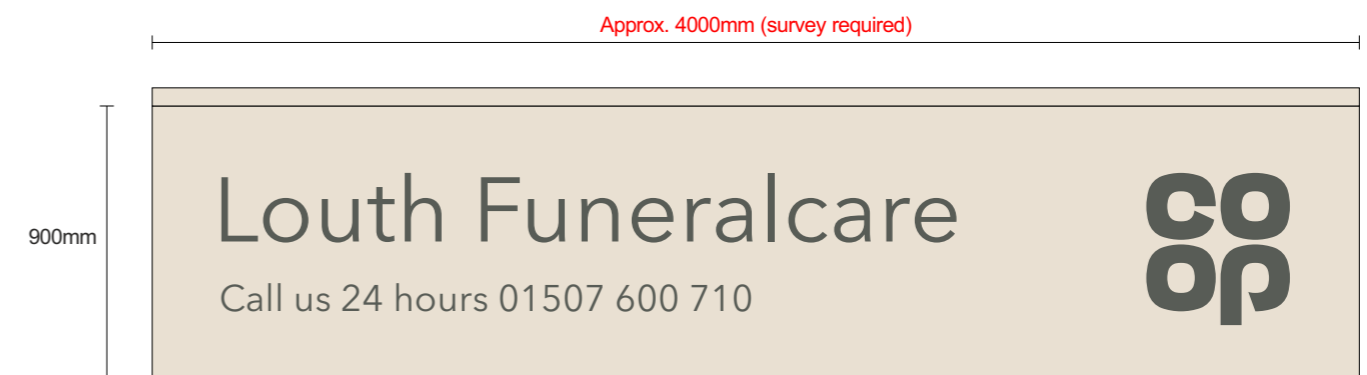

Item 2
Scale 1:25

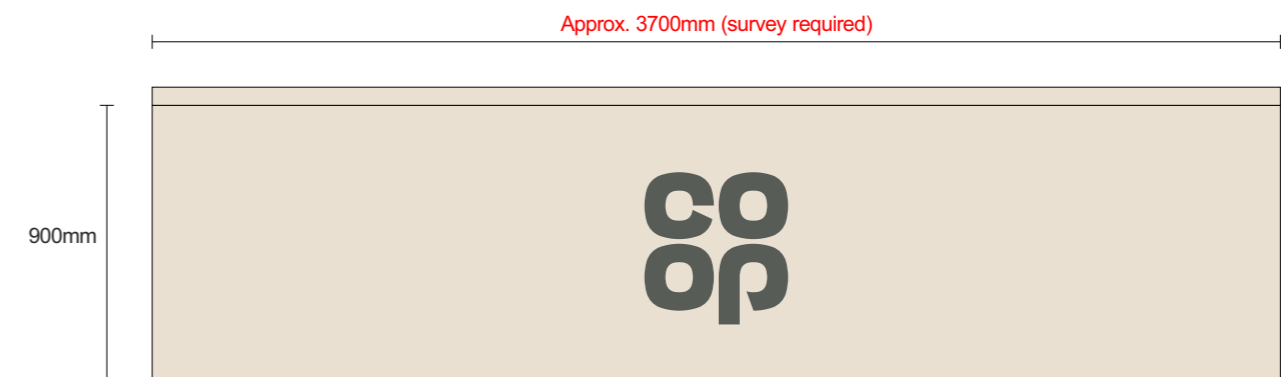

Item 3
Scale 1:25

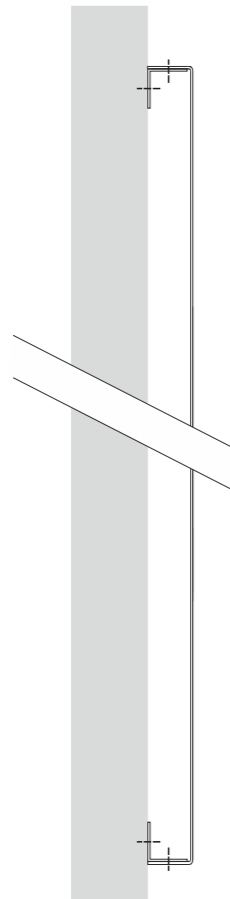

Side View
scale 1:5 @ A3



Items 4 & 5

Scale 1:20

2No. folded aluminium fascia's, with 30mm returns powder coated white and face applied with vinyl graphics.

Non illuminated.

FFL to underside being: 2900mm

