



REF: 31WDSØEUEL3

PROPOSED FENCE ELEVATION


FRONT WEST SIDE FENCE - 19.4M LENGTH

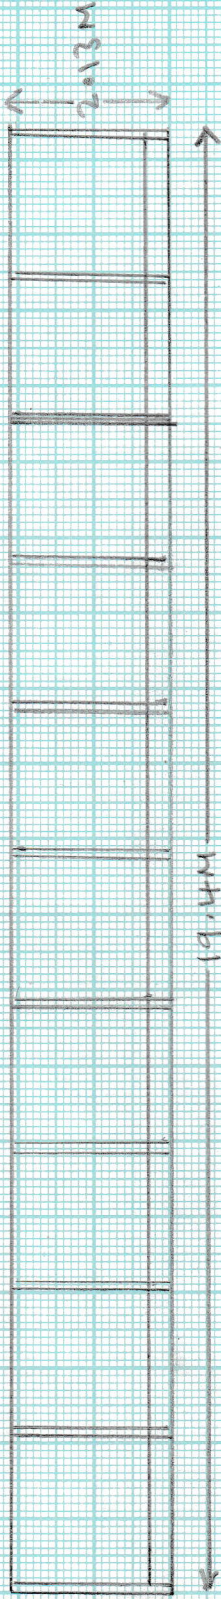

BACK LEFT SIDE FENCE - 16.9M LENGTH

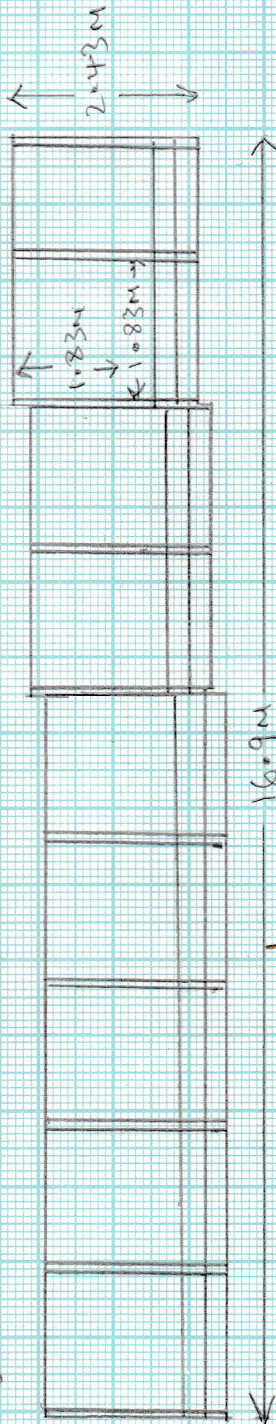

REAR FENCE - 11.7M LENGTH

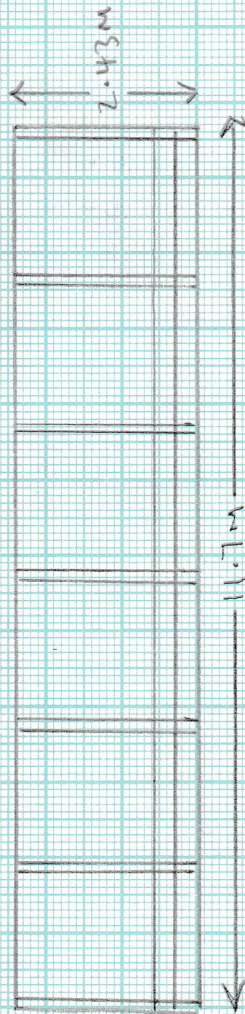

TOTAL LENGTH 48M

SCALE 1:100

