



REF: 31W050EUF12

EXISTING FENCE ELEVATION


FRONT LEFT SIDE - 18M LENGTH

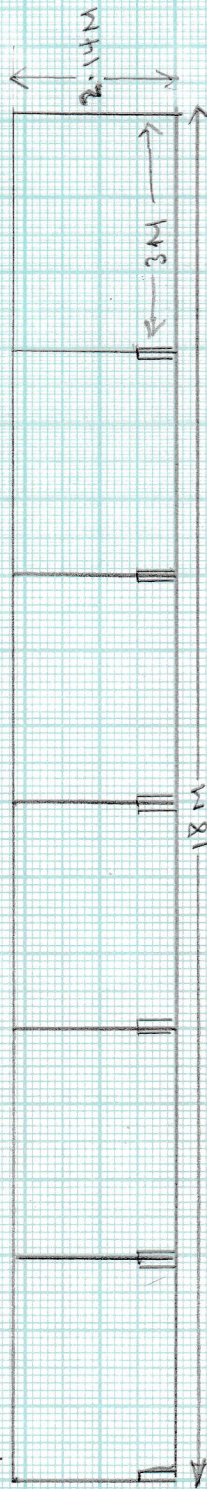

BACK LEFT SIDE - 19M LENGTH

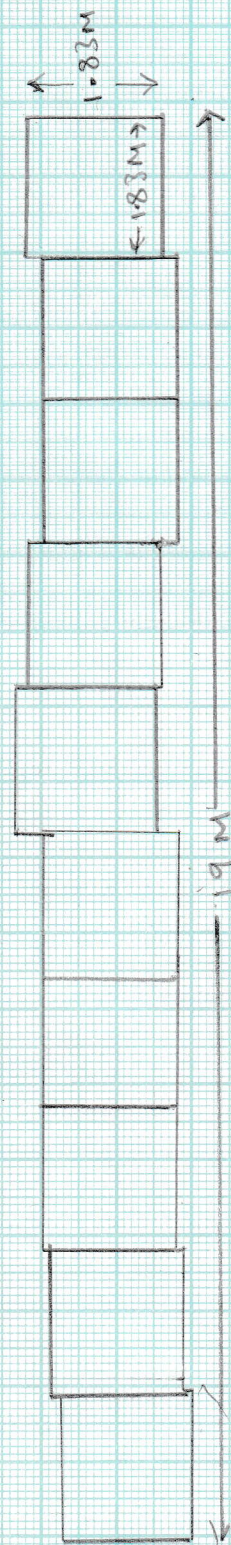

REAR FENCE - 11M LENGTH

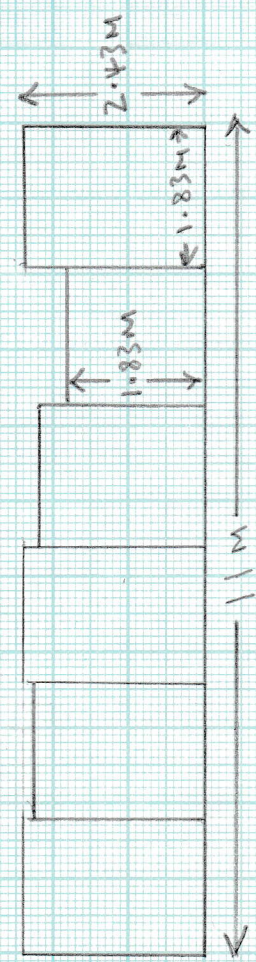

TOTAL LENGTH 48 M

SCALE 1:100

