




Wyeverne Road

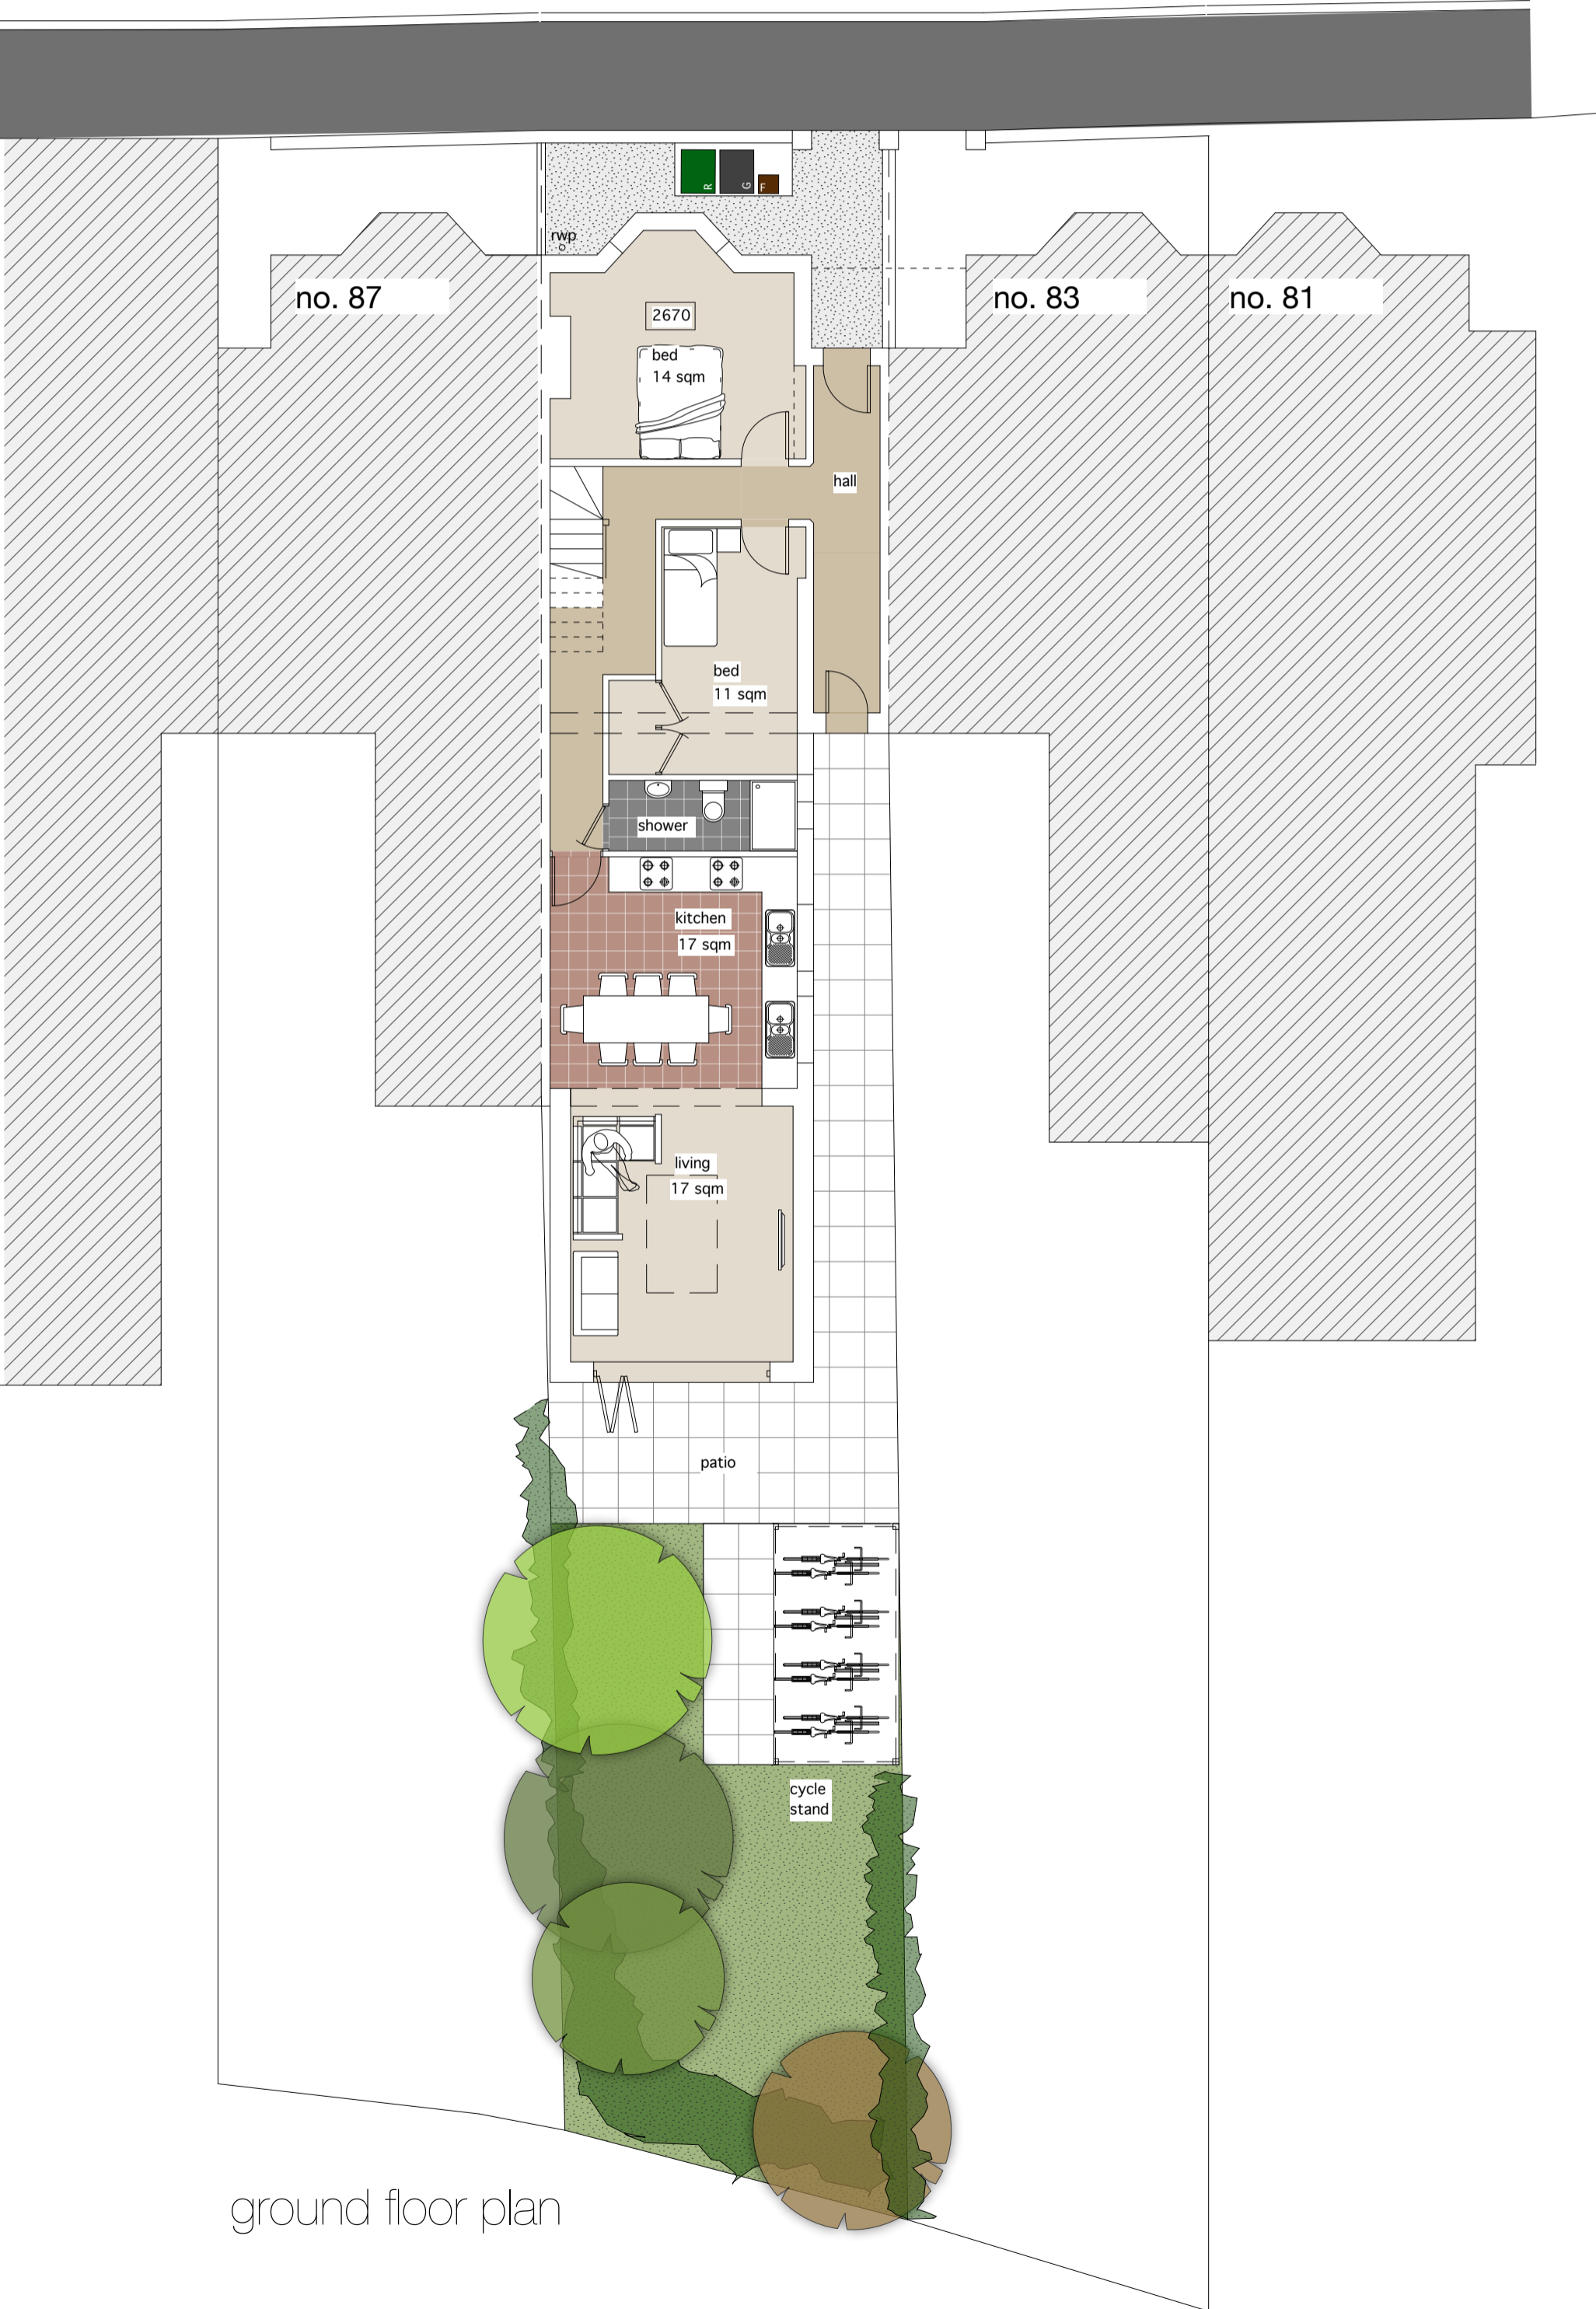

ground floor plan

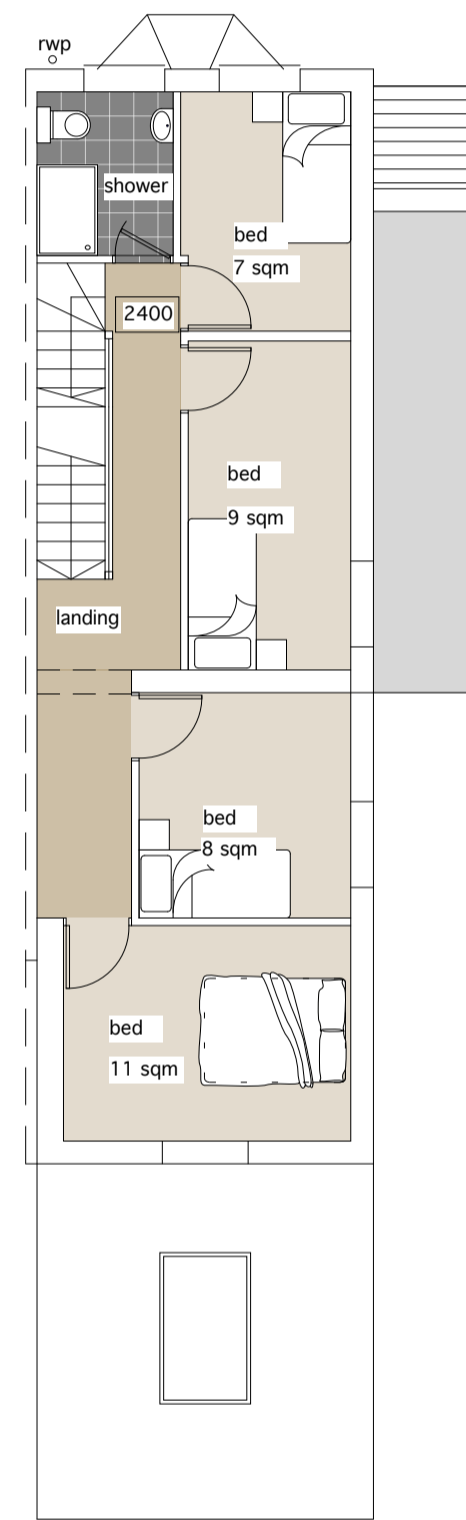


first floor plan

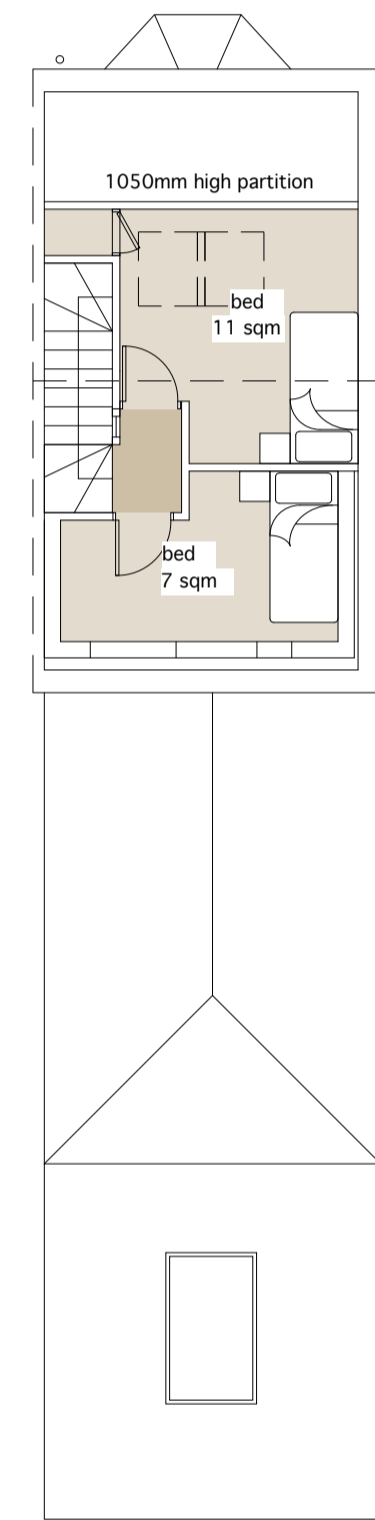


second floor plan




front elevation

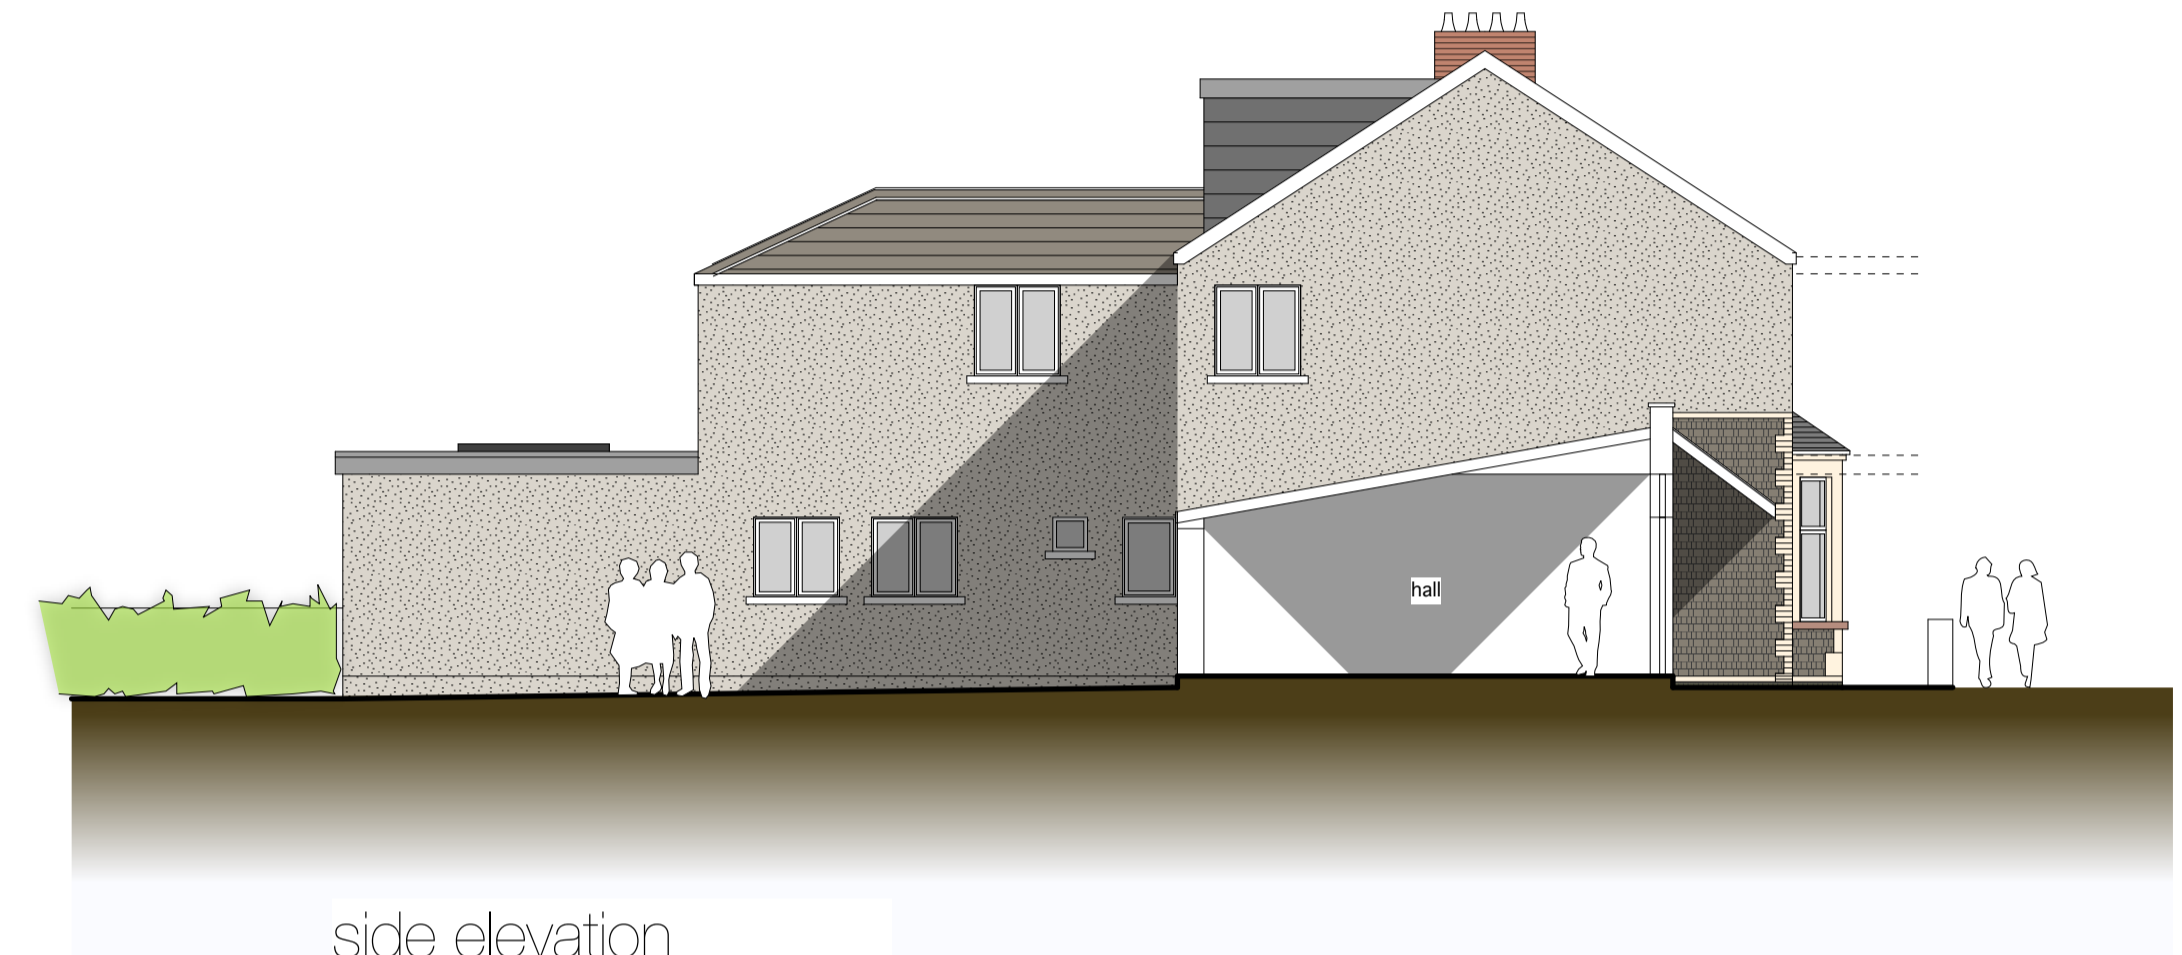

side elevation

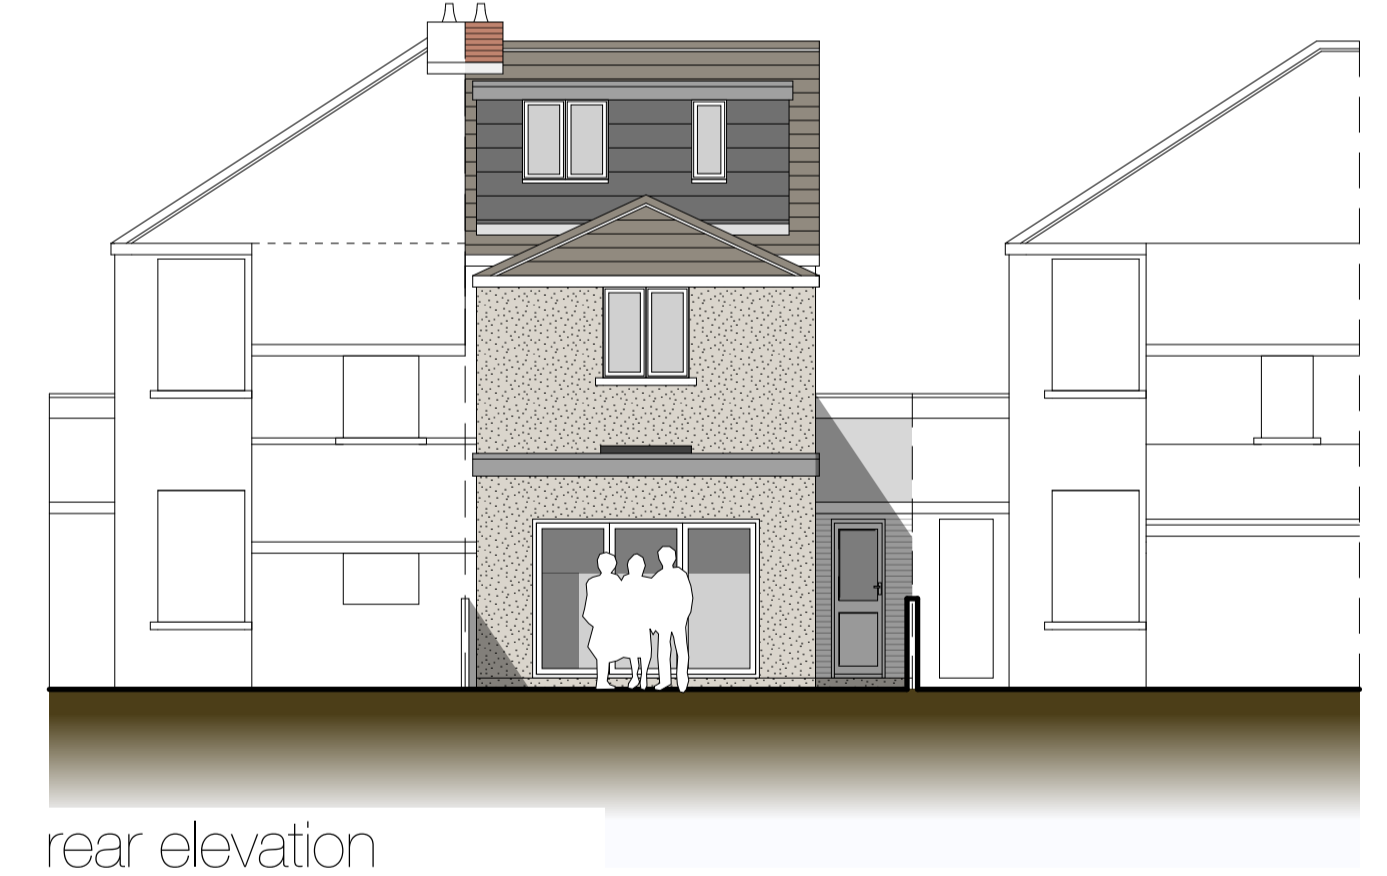

rear elevation

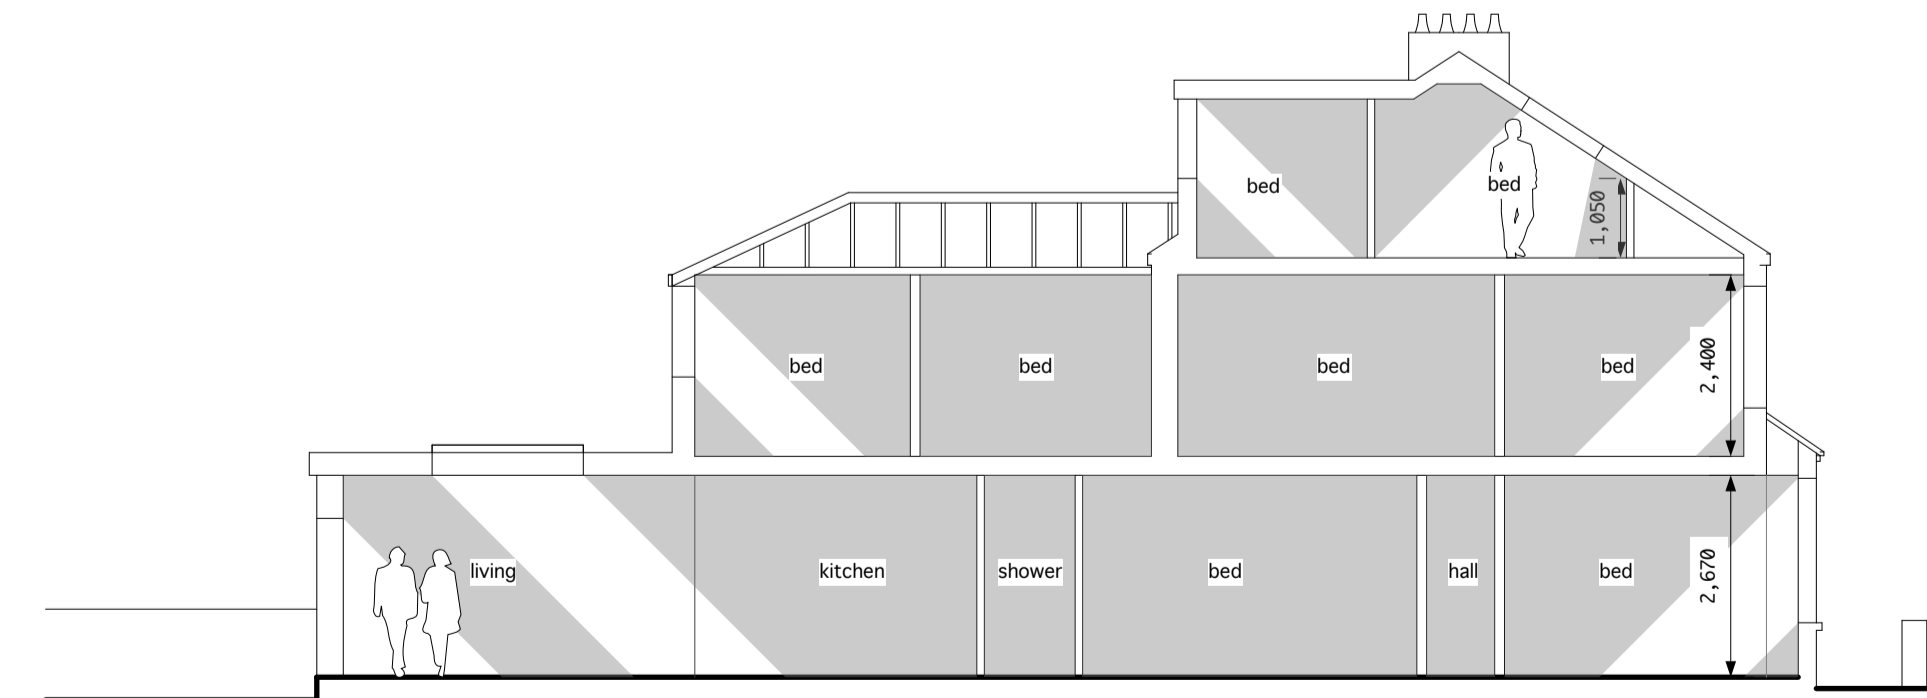

section

Rev	Date	Action
This drawing is copyright.		
Dimensions to be checked on site and any discrepancies reported to the Architect immediately.		
Do not scale, use figured dimensions only.		

Planning
85 Wyeverne Road
proposed plans + elevations



8 North Road, Cardiff, CF10 3BU
029 2034 0491
www.cfw-architects.co.uk

1:100 @ A1 02 04 10m