




A ONE X NEW DOUBLE SIDED PICTORIAL WITH NEW LINOLITES TO EXISTING GIBBET.
SIZE. 0.8m x 1100mm. H.A.G. 3.8m.

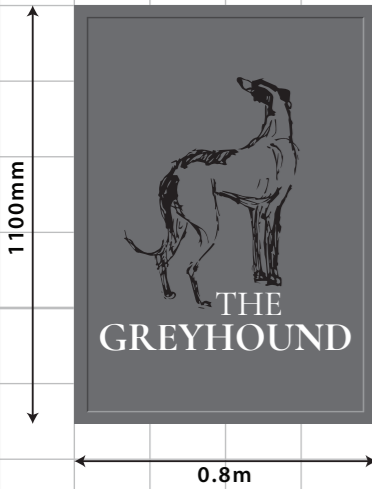

Section through double sided sign.

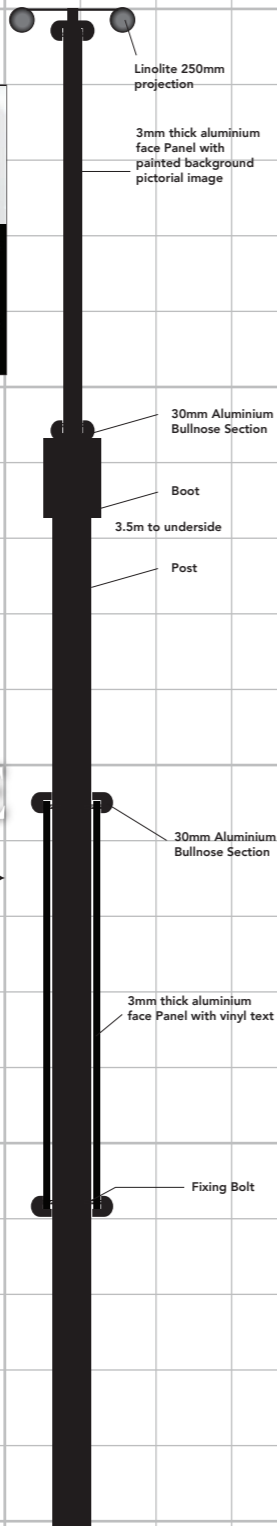


C TWO X NEW SETS OF SIGNWRITING.
SIZE. 1.8m x 150mm. H.A.G. 3.6m.

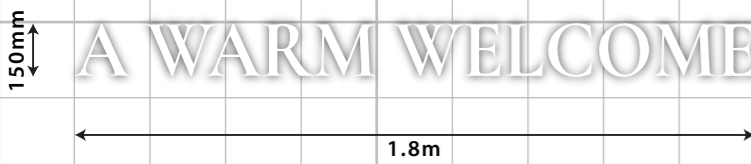


D TWO X NEW AMENITY BOARDS.
SIZE. 0.7m x 1100mm. H.A.G. 1.25m.
SIZE. 0.7m x 1100mm. H.A.G. 1.7m.




B ONE X NEW SET OF INDIVIDUAL LETTERS WITH NEW COLOURED TROUGH LIGHT.
SIZE. 4.4m x 400mm. H.A.G. 3.5m.

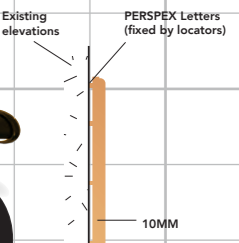

C TWO X NEW SETS OF SIGNWRITING.
SIZE. 2.4m x 3100mm. H.A.G. 0.3m.

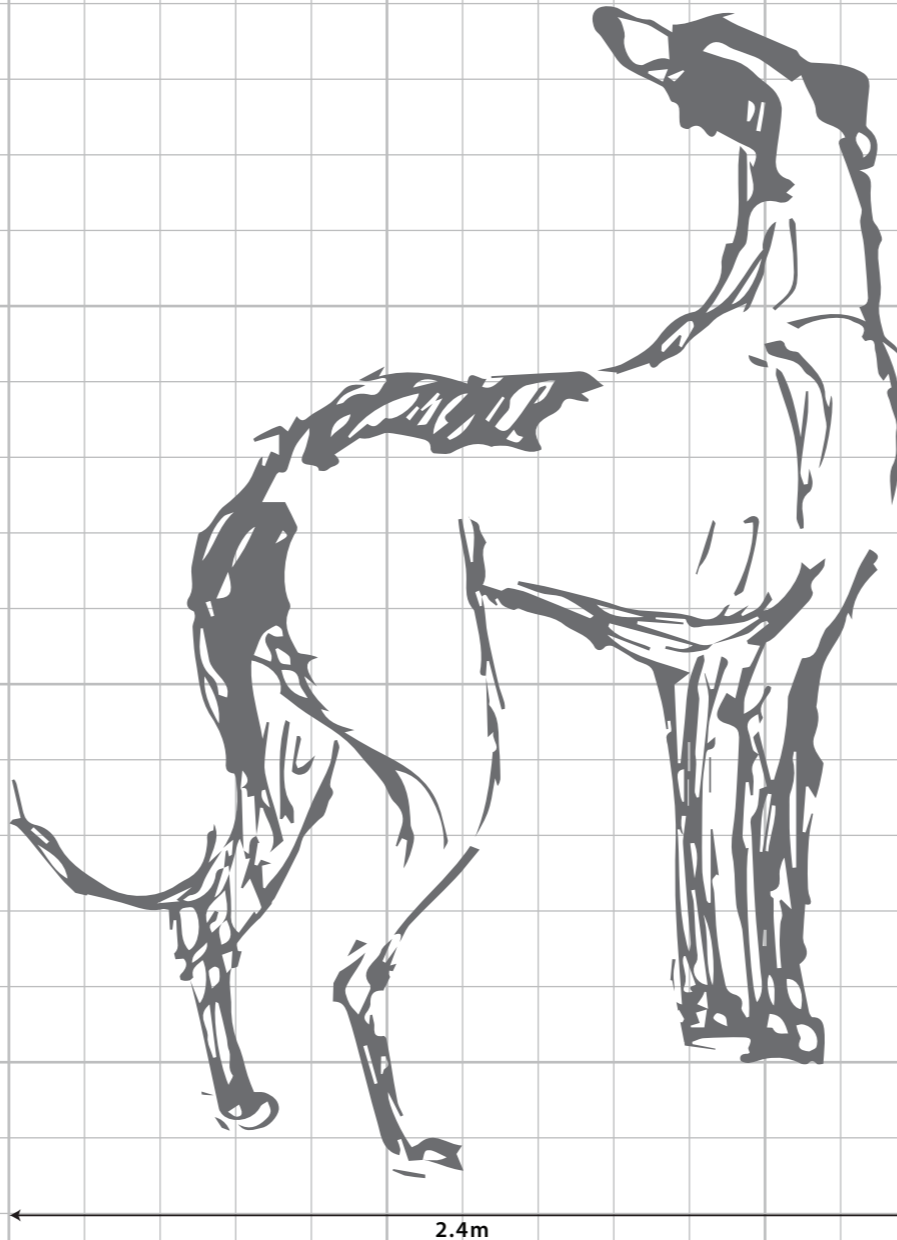


E TWO X NEW FEATURE LANTERNS ON STAND OFF BRACKETS.
SIZE. 0.28m x 650mm. H.A.G. 3.6m.
SIZE. 0.28m x 650mm. H.A.G. 4.45m.

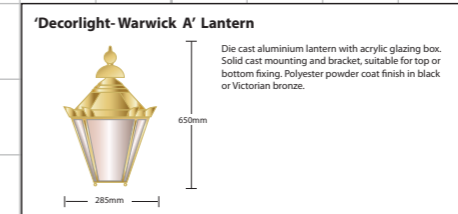

F TWO X NEW UP/DOWN LIGHTS.
SIZE. 0.06m x 155mm. H.A.G. 2.7m.



G FOUR X NEW FLOODLIGHTS.
SIZE. 0.23m x 168mm. H.A.G. 3.8m.

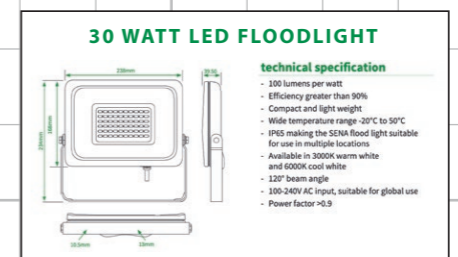

SIGNAGE COLOURS:



PLEASE REFER TO PAINT MANUFACTURER SWATCHES PRIOR TO APPROVAL

