

We hereby certify that this is an original/true copy of the drawing referred to in our application for Building Warrant.

.....date.....

notes

.

?	?	?	?
---	---	---	---


no.	revision	date	by
-----	----------	------	----

drawing title
Location Plan & Block Plans &

scale	date	drawn
1:1250	Feb'22	



client name
Hetherston

drawing no.	rev.
HN-OS-01	-

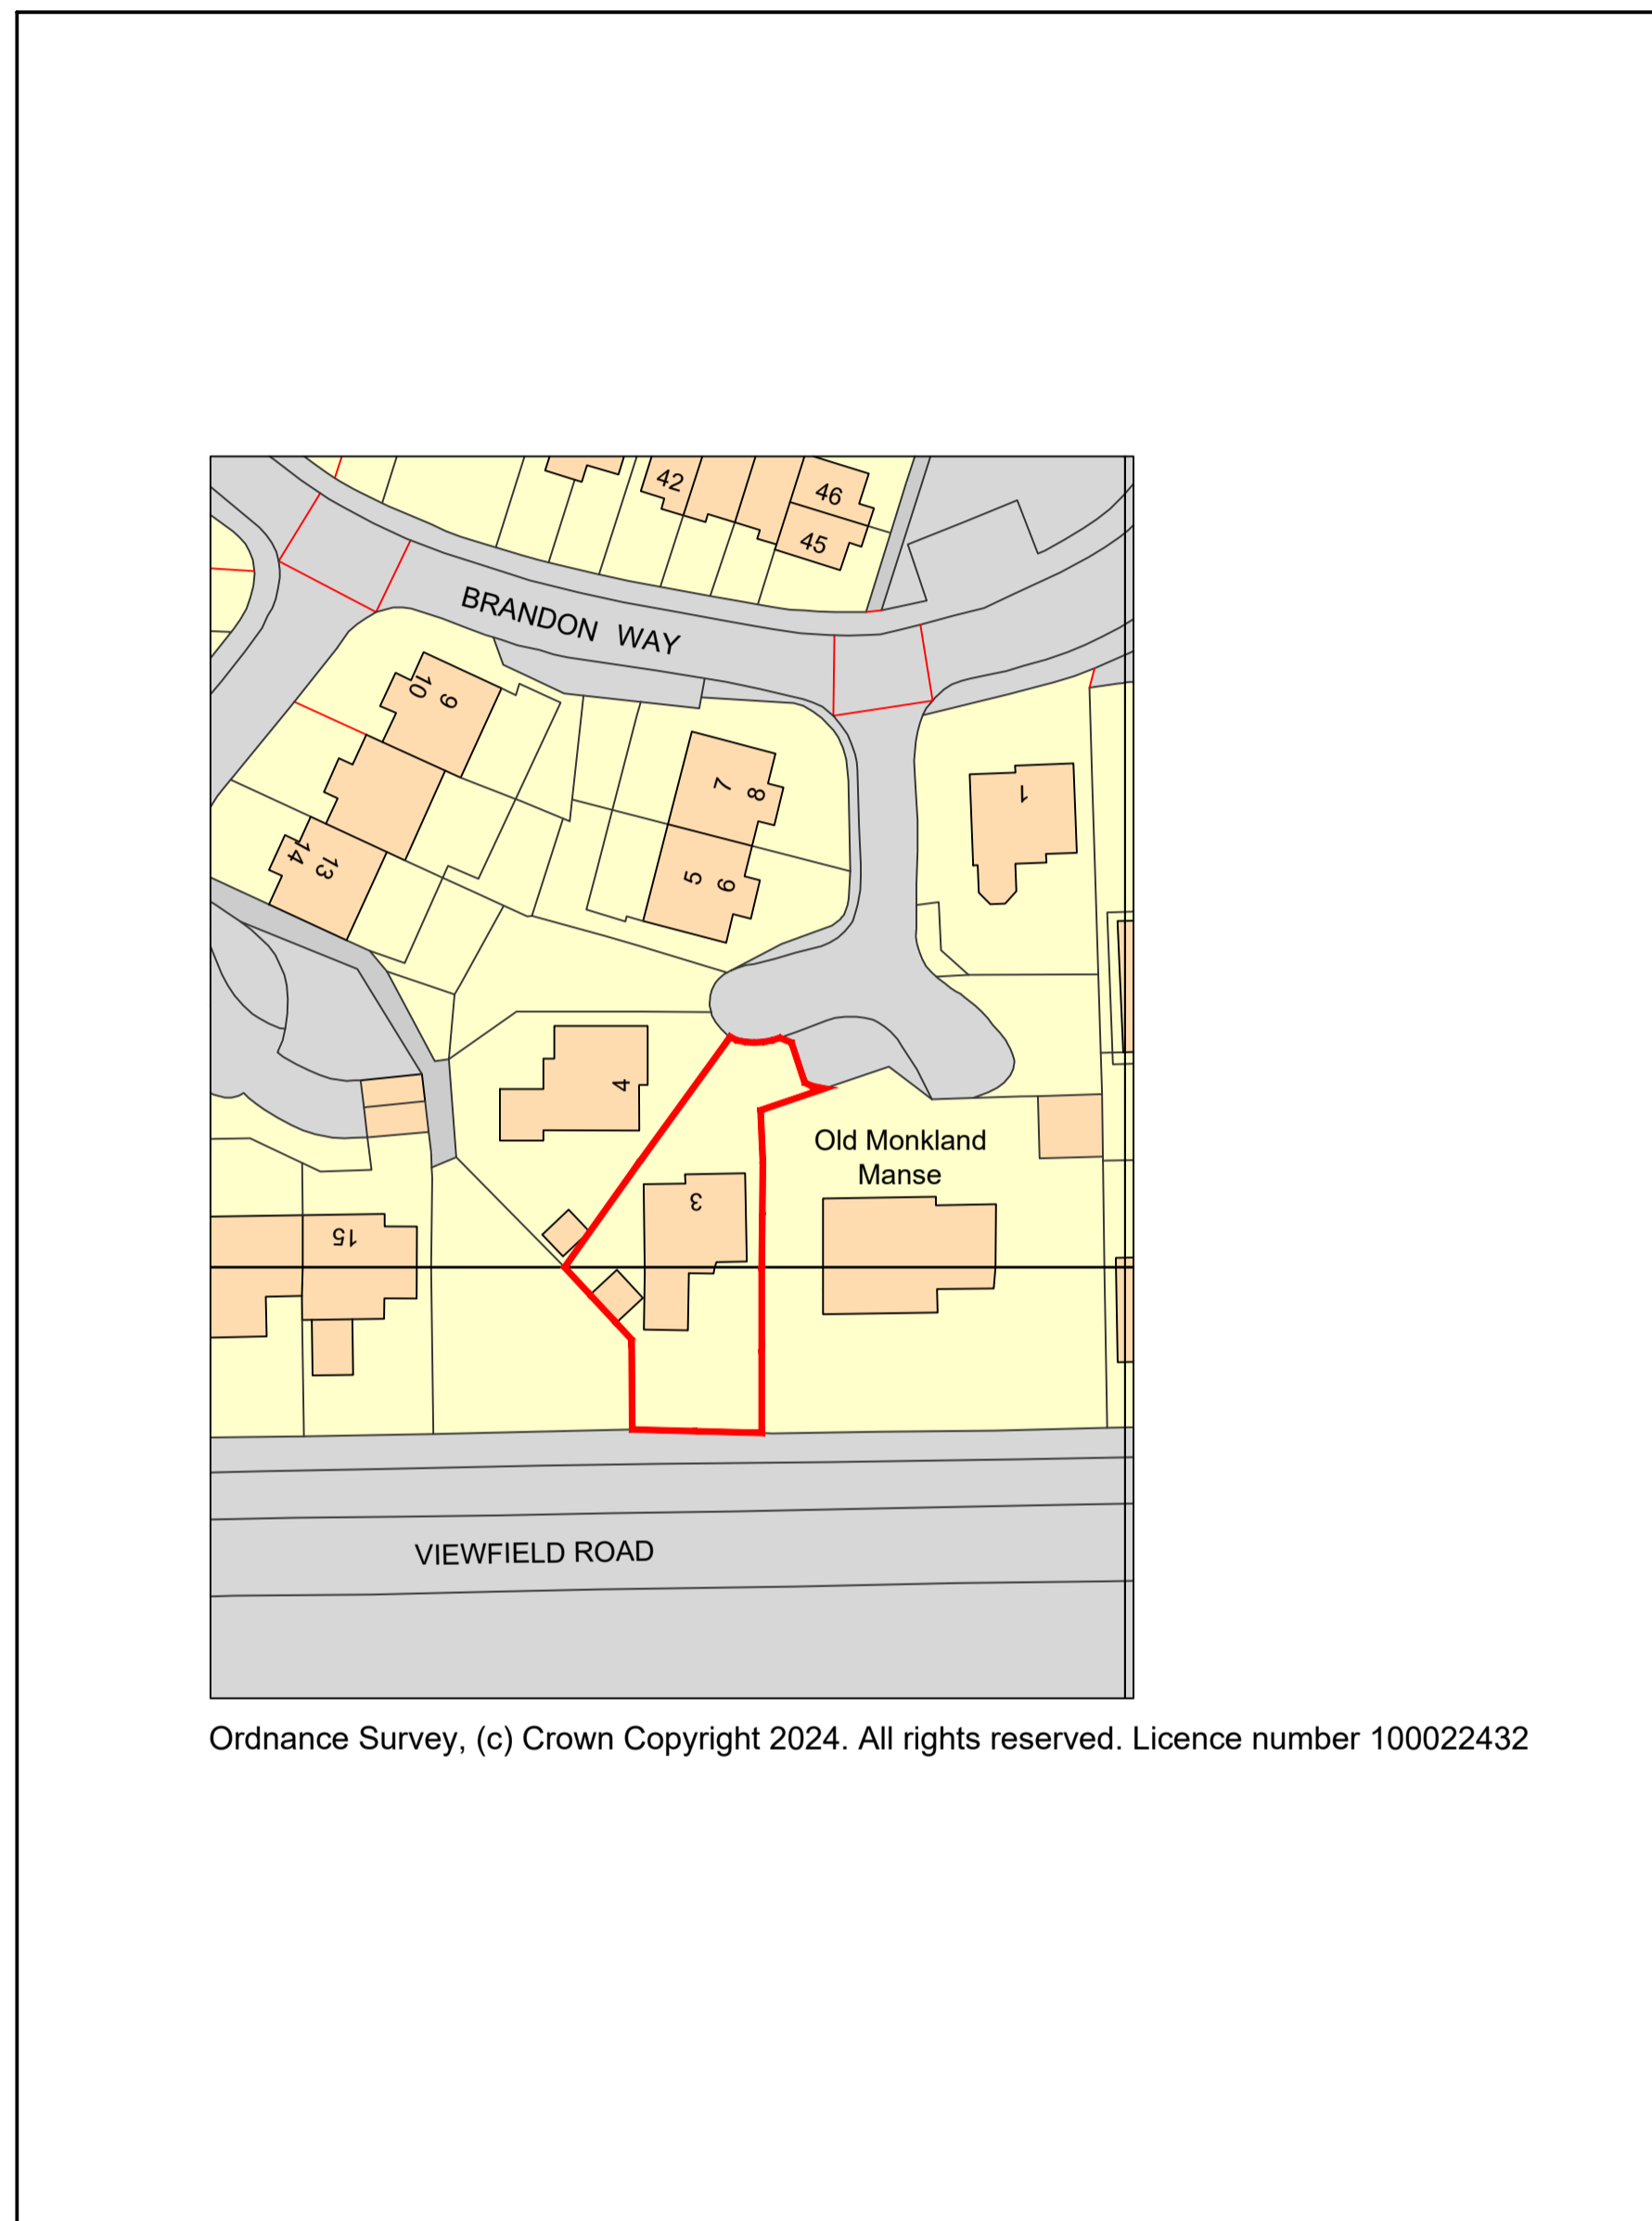


Location Plan 1:1250

Ordnance Survey, (c) Crown Copyright 2024. All rights reserved. Licence number 100022432

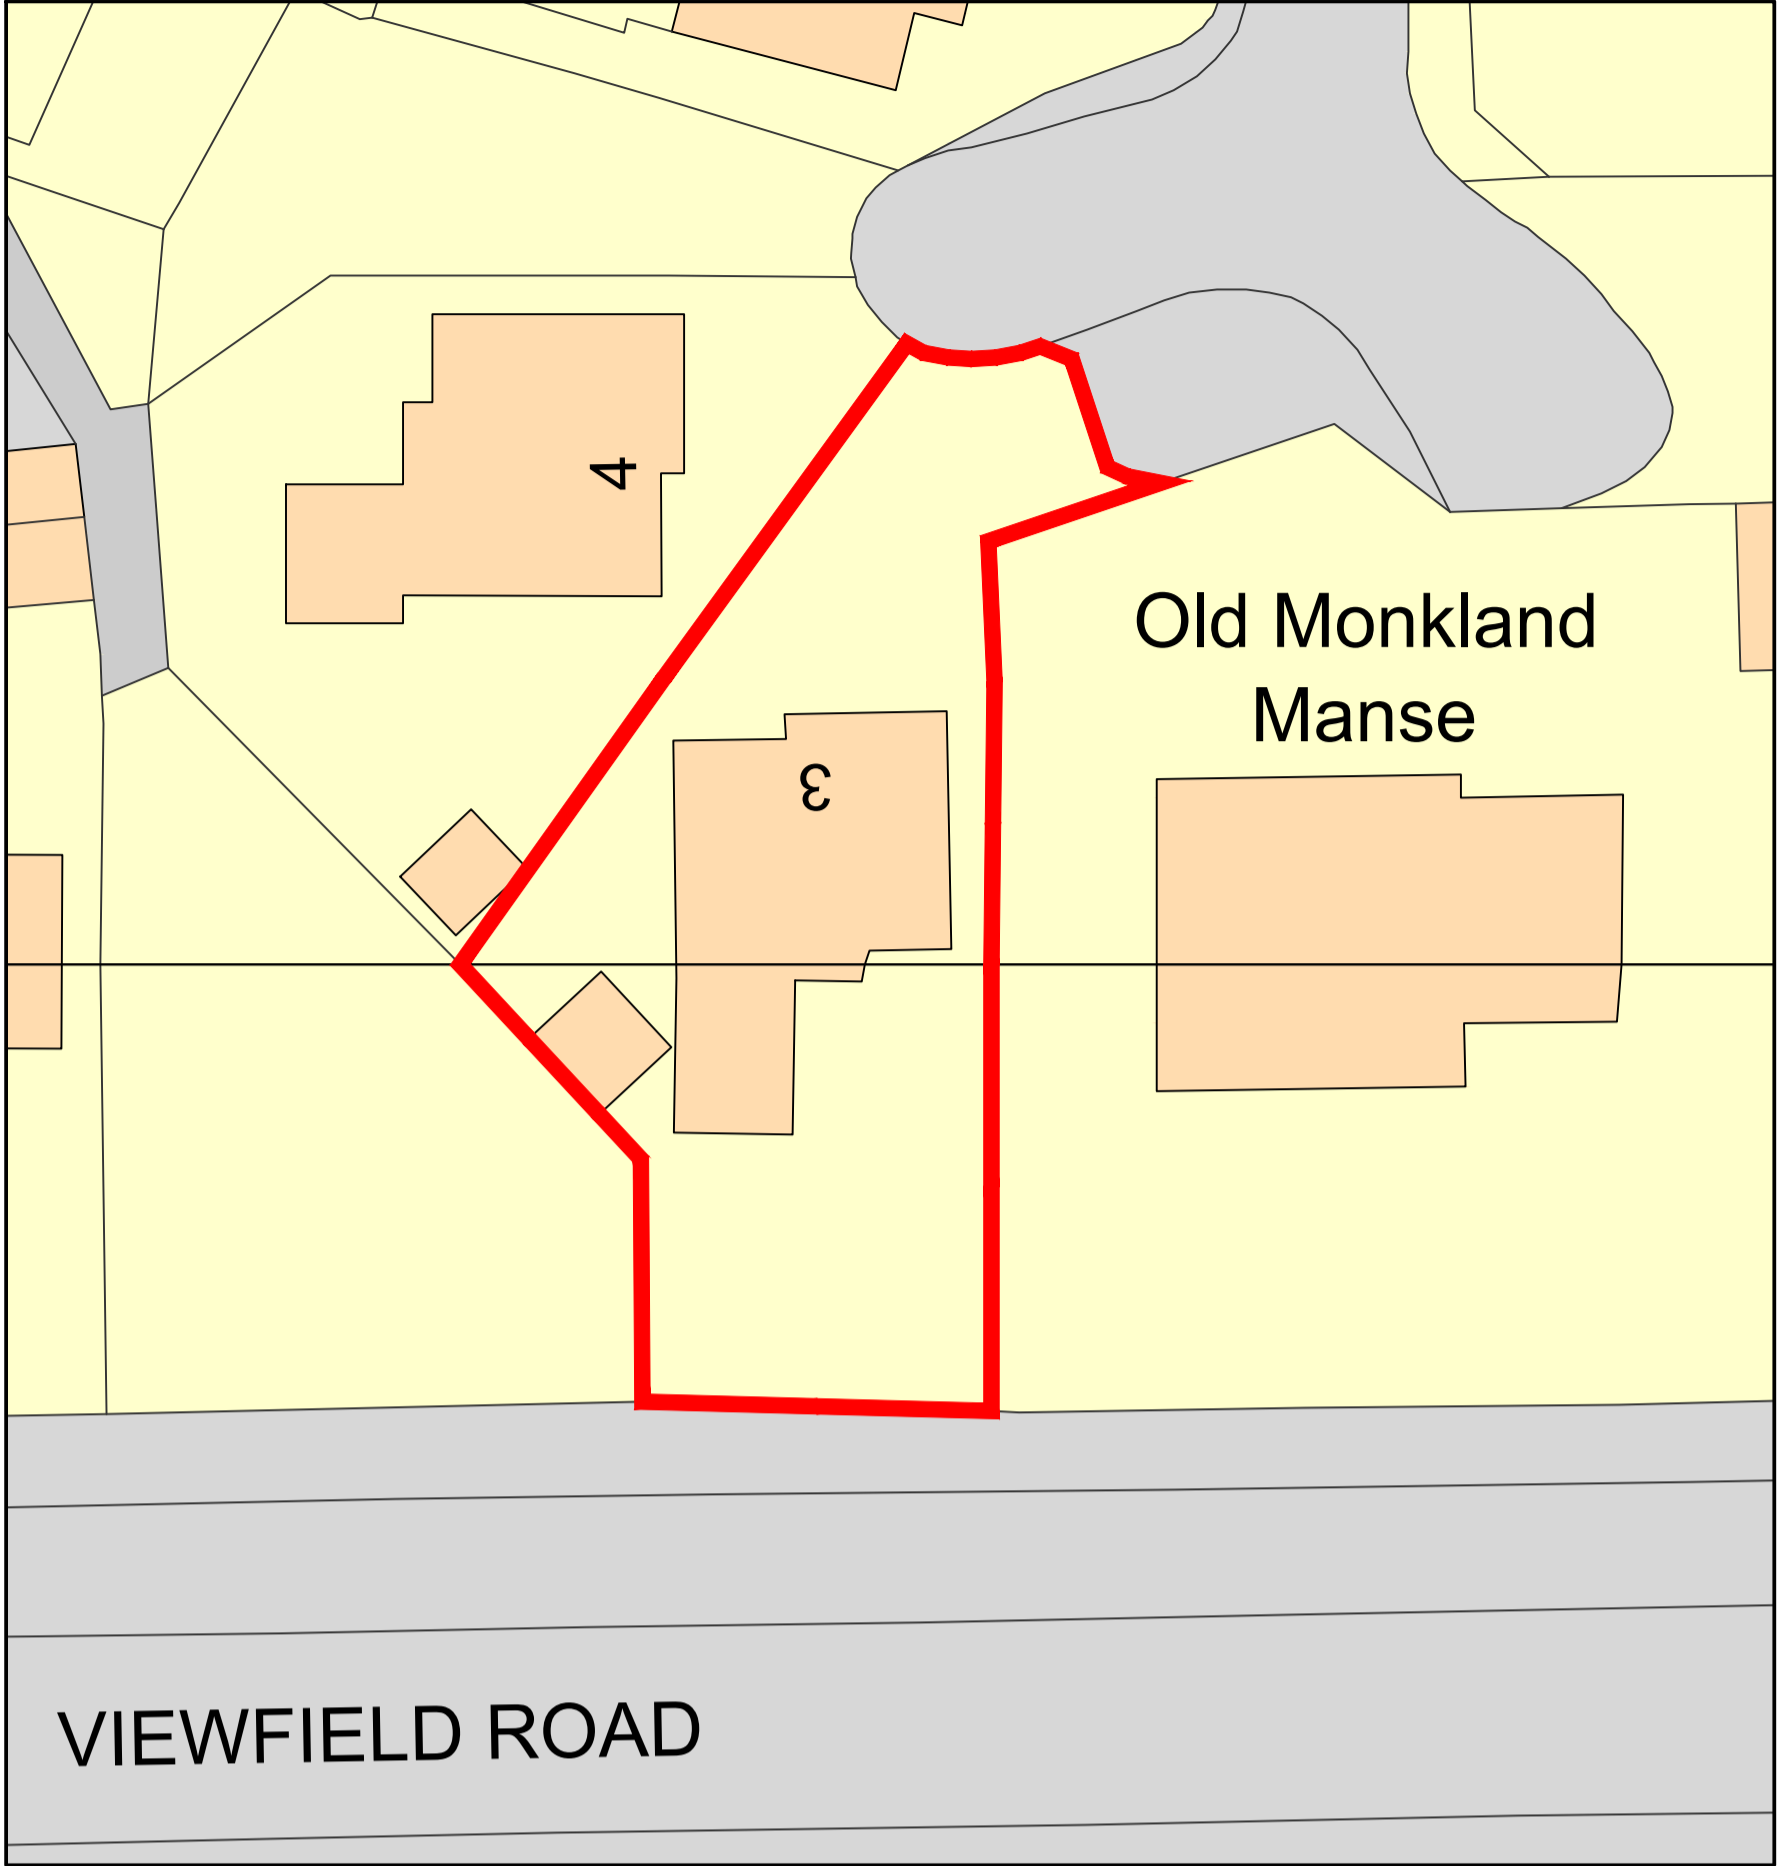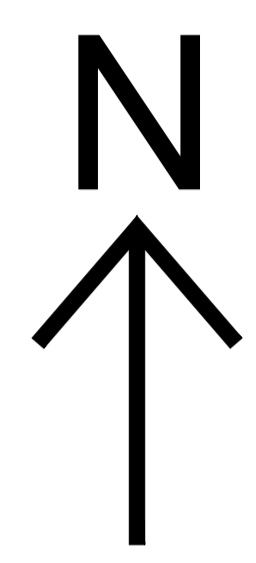

Existing Block Plan 1:500

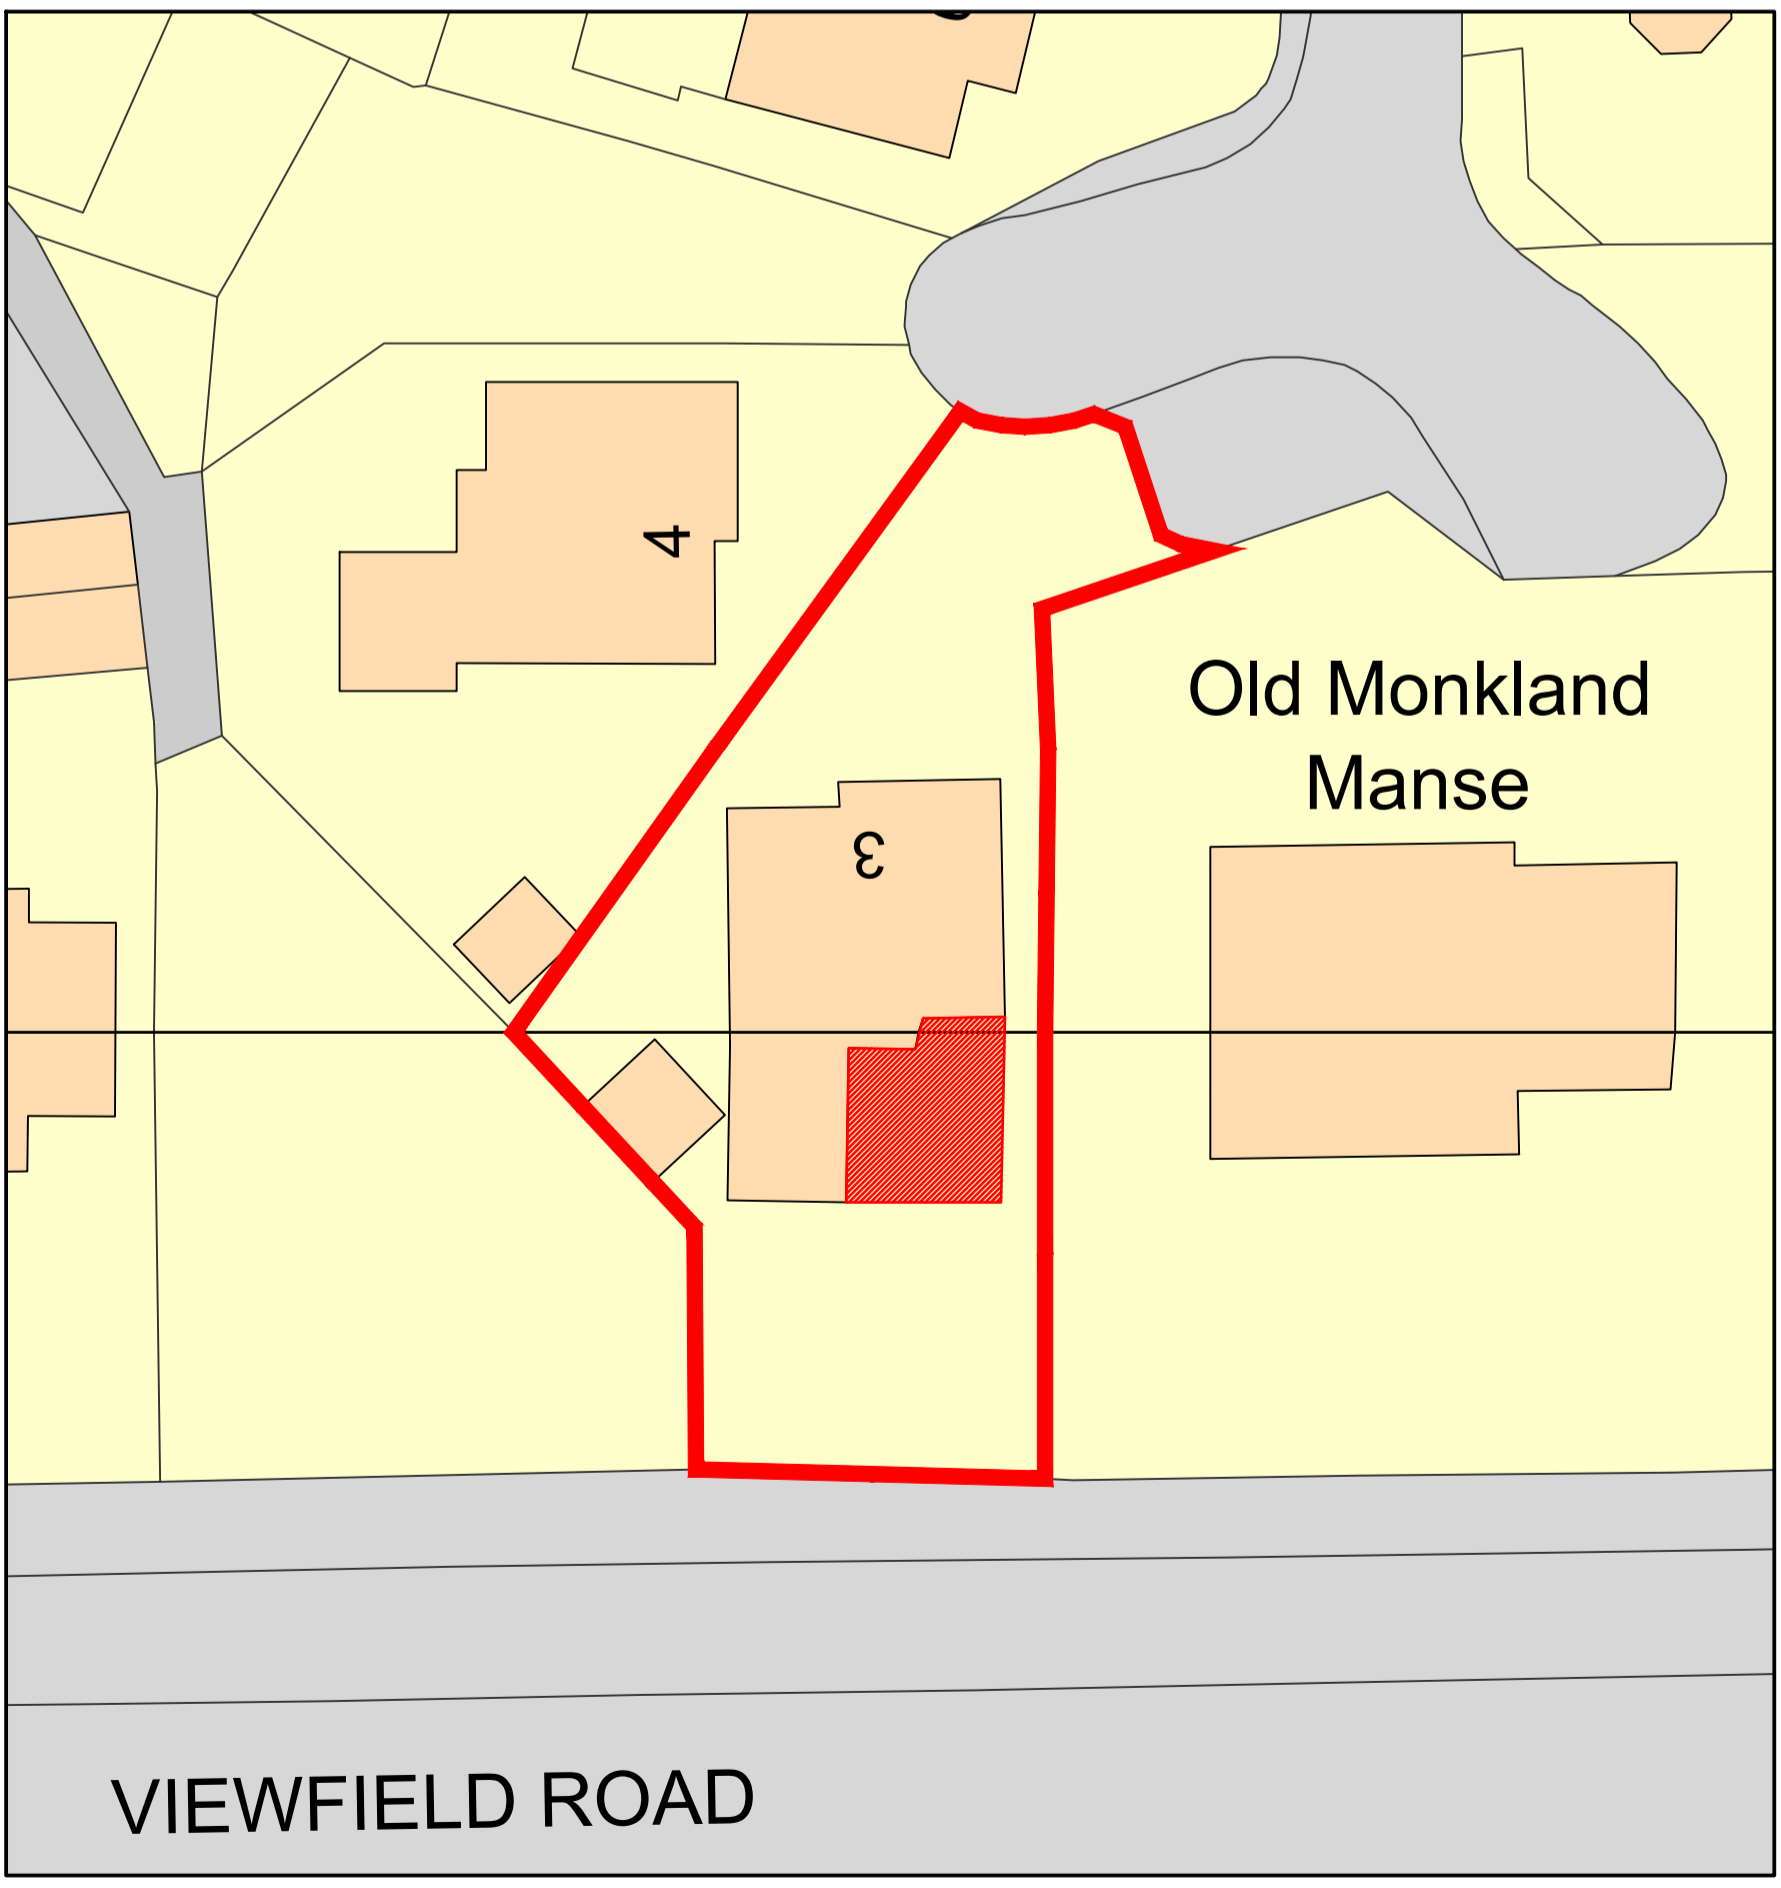

Proposed Block Plan 1:500