


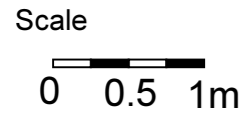


Proposed First Floor

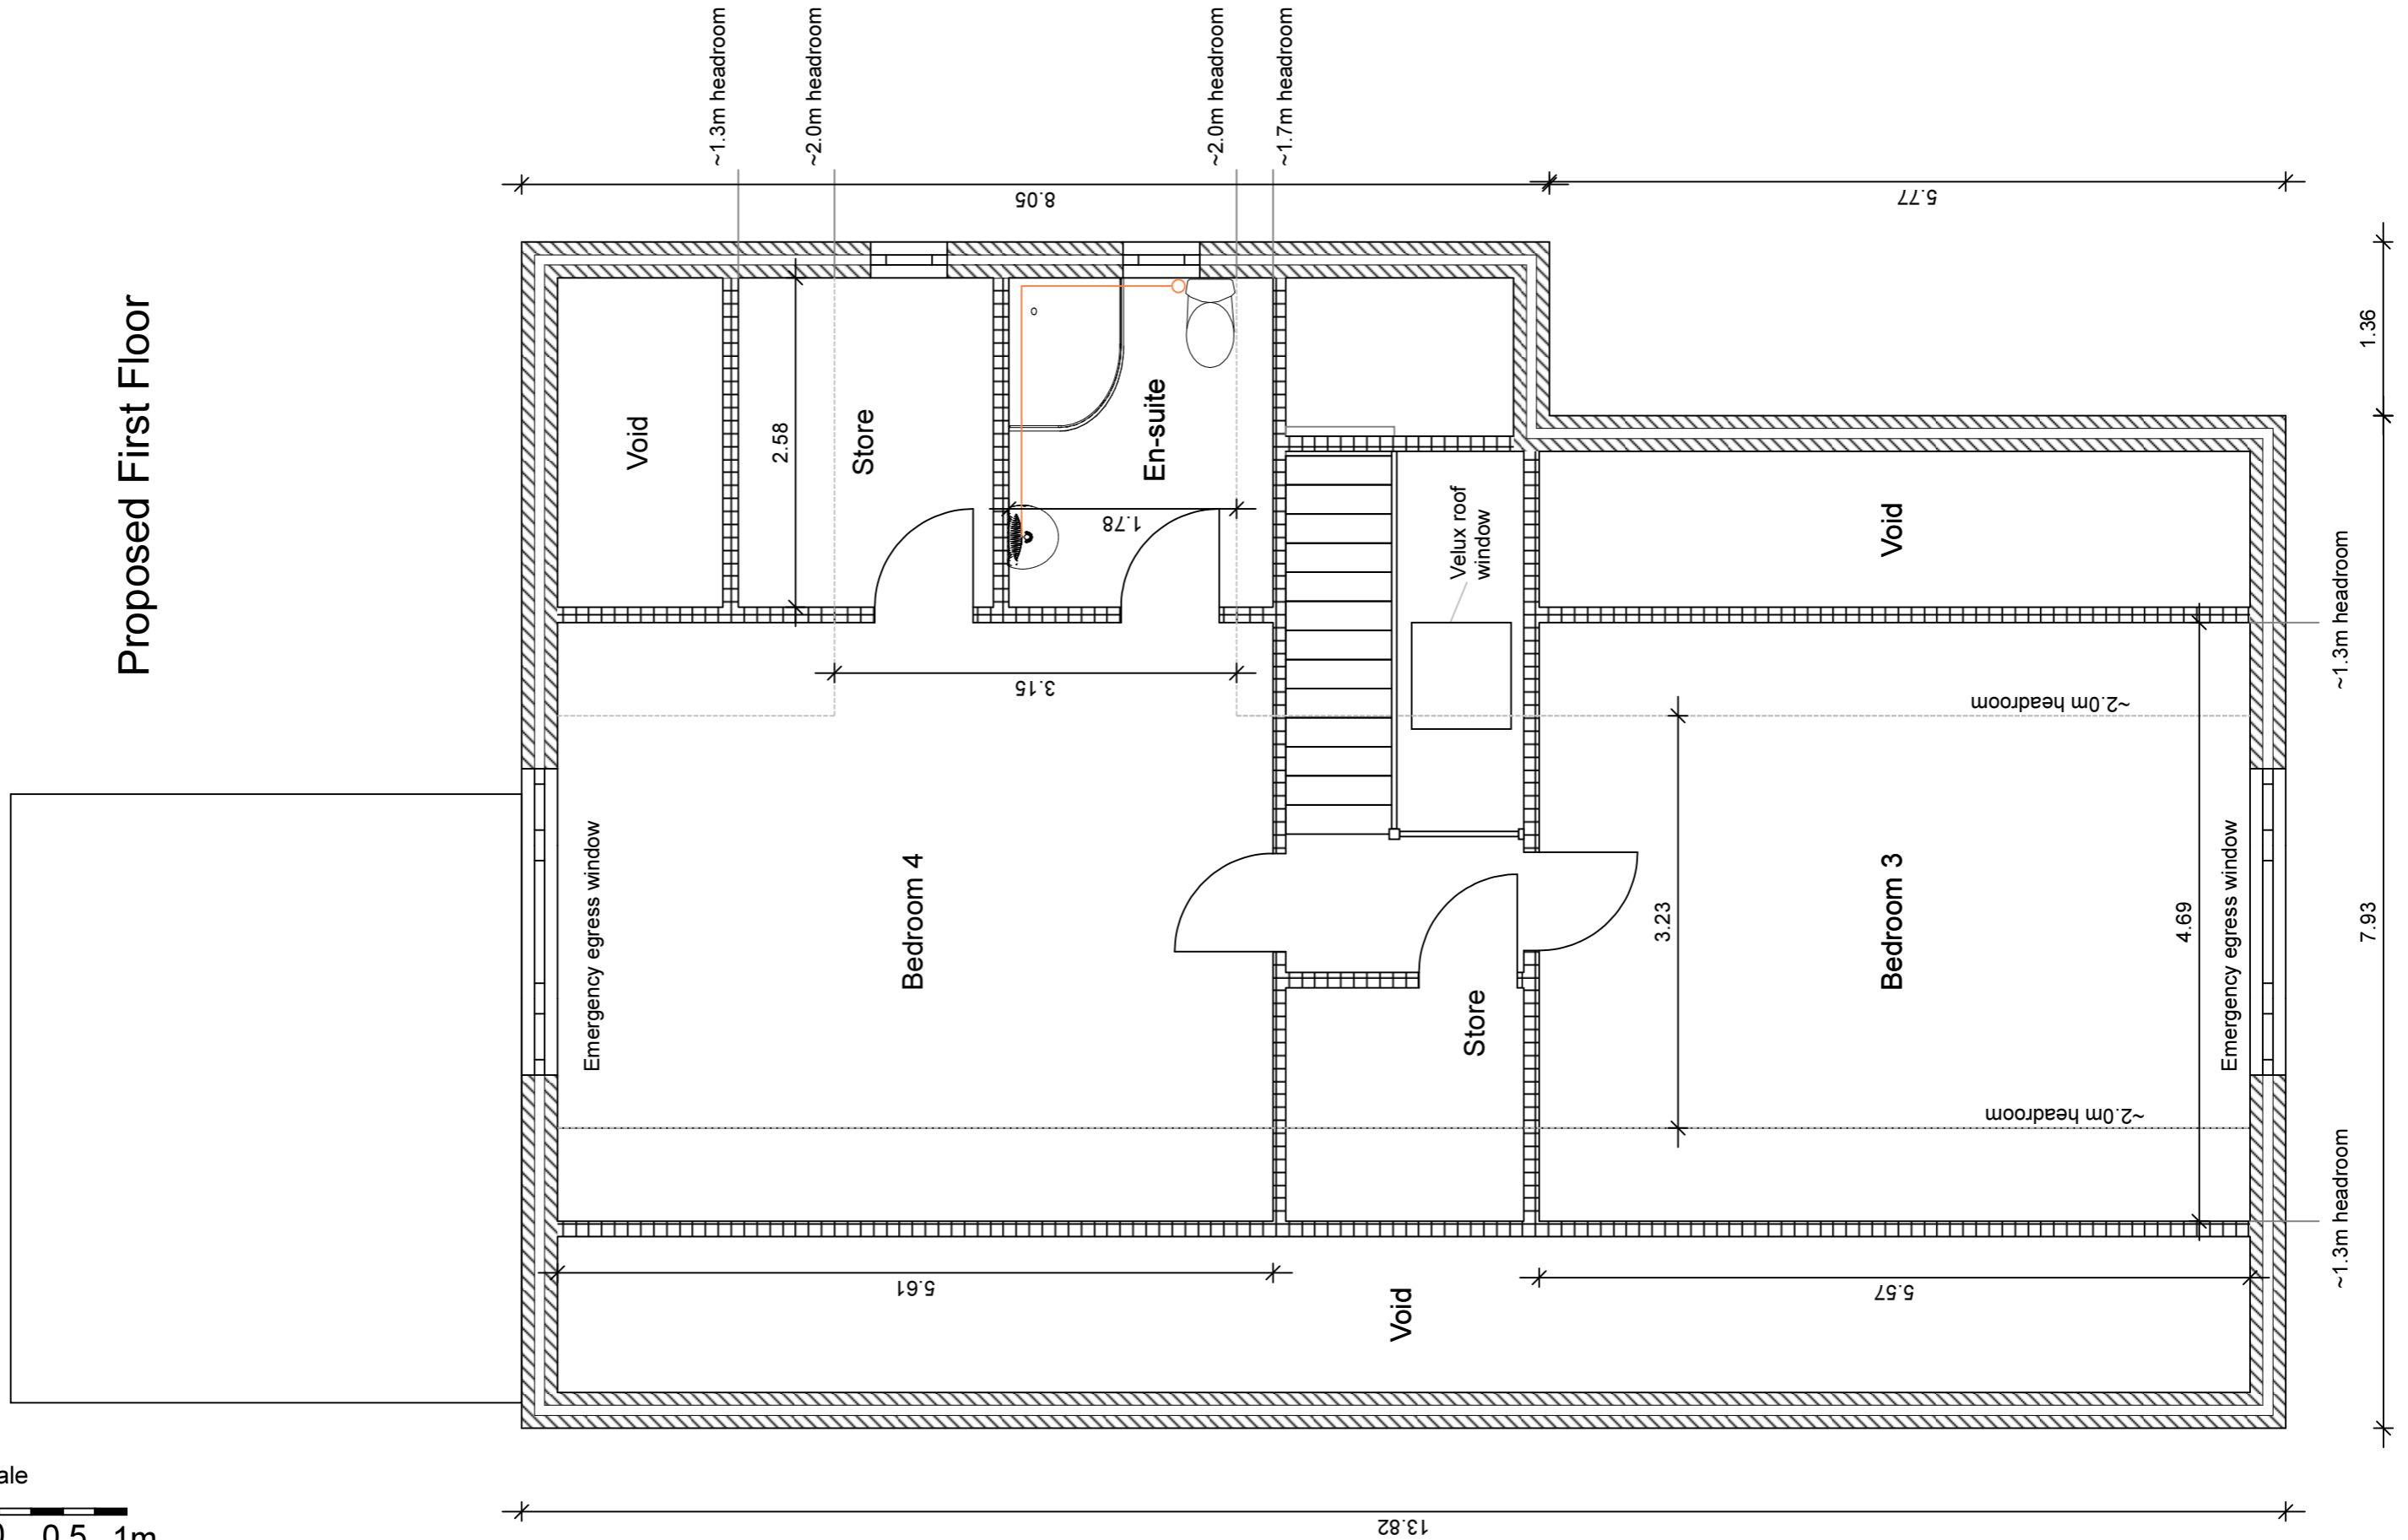


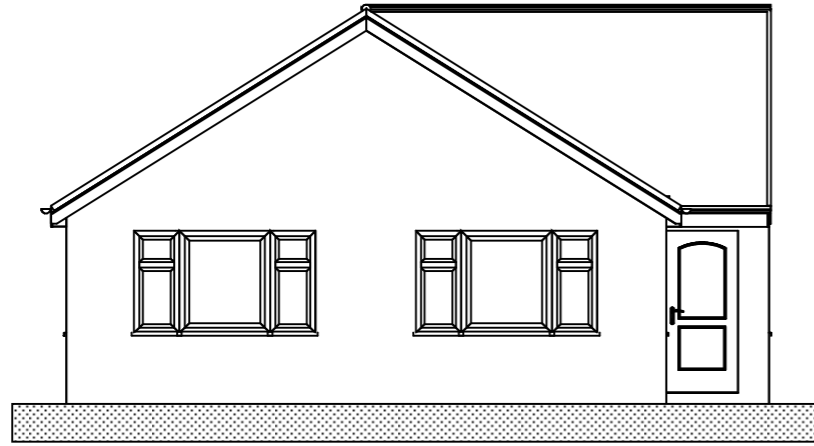

Existing North Facing Front Elevation

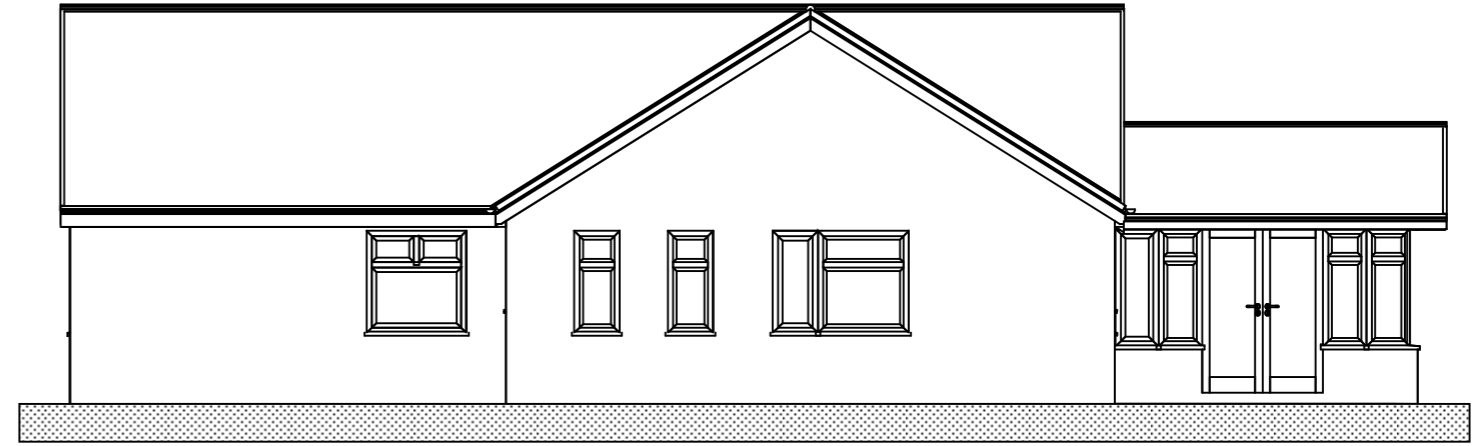


Existing West Facing Side Elevation

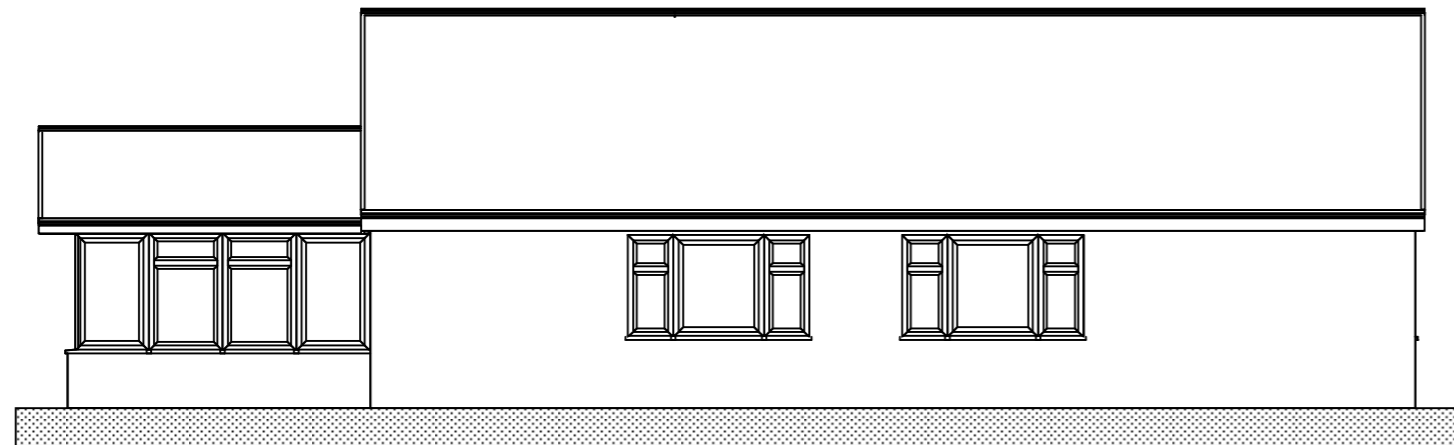

Existing East Facing Side Elevation



Existing South Facing Rear Elevation

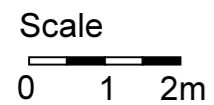


Drawings scaled for planning purposes:  
All dimensions to be confirmed on site.



Proposed North Facing Front Elevation




Proposed West Facing Side Elevation

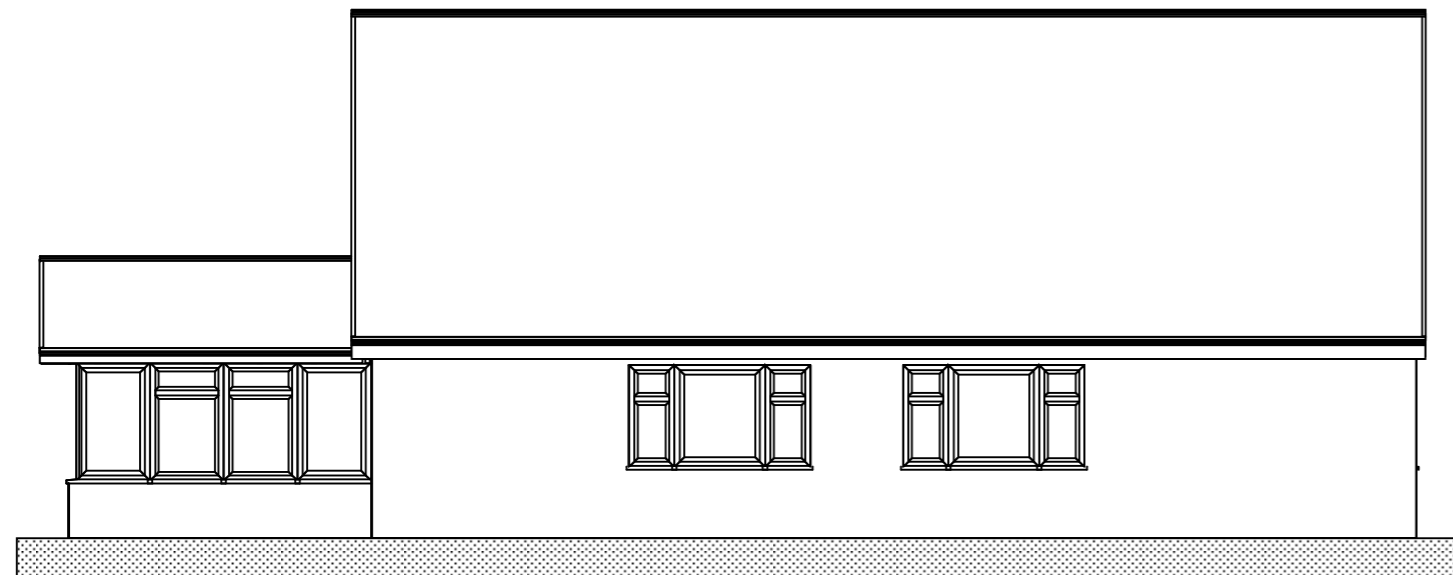


Proposed East Facing Side Elevation




Proposed South Facing Rear Elevation

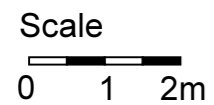


Drawings scaled for planning purposes:  
All dimensions to be confirmed on site.

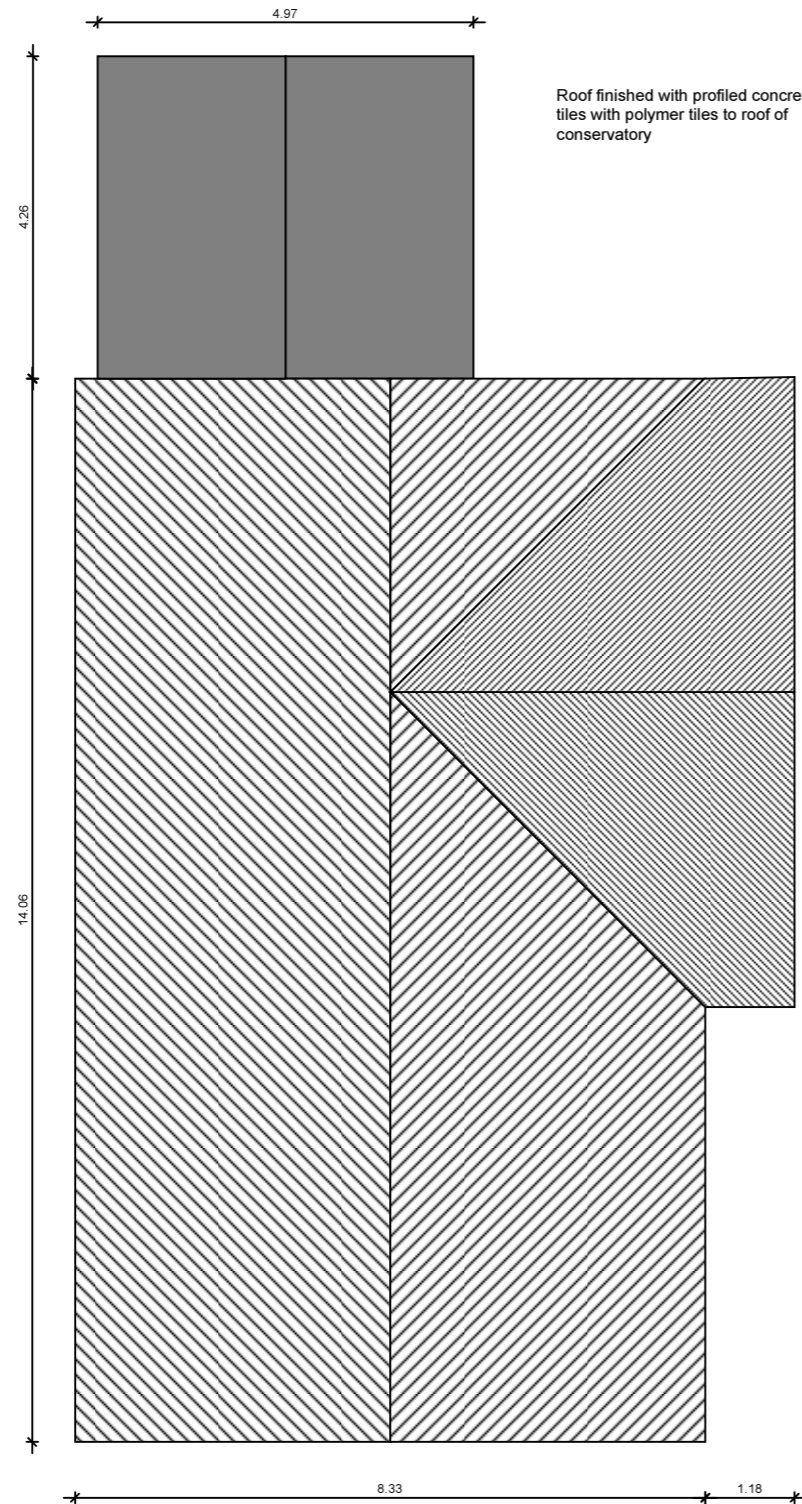

Existing Roof Plan

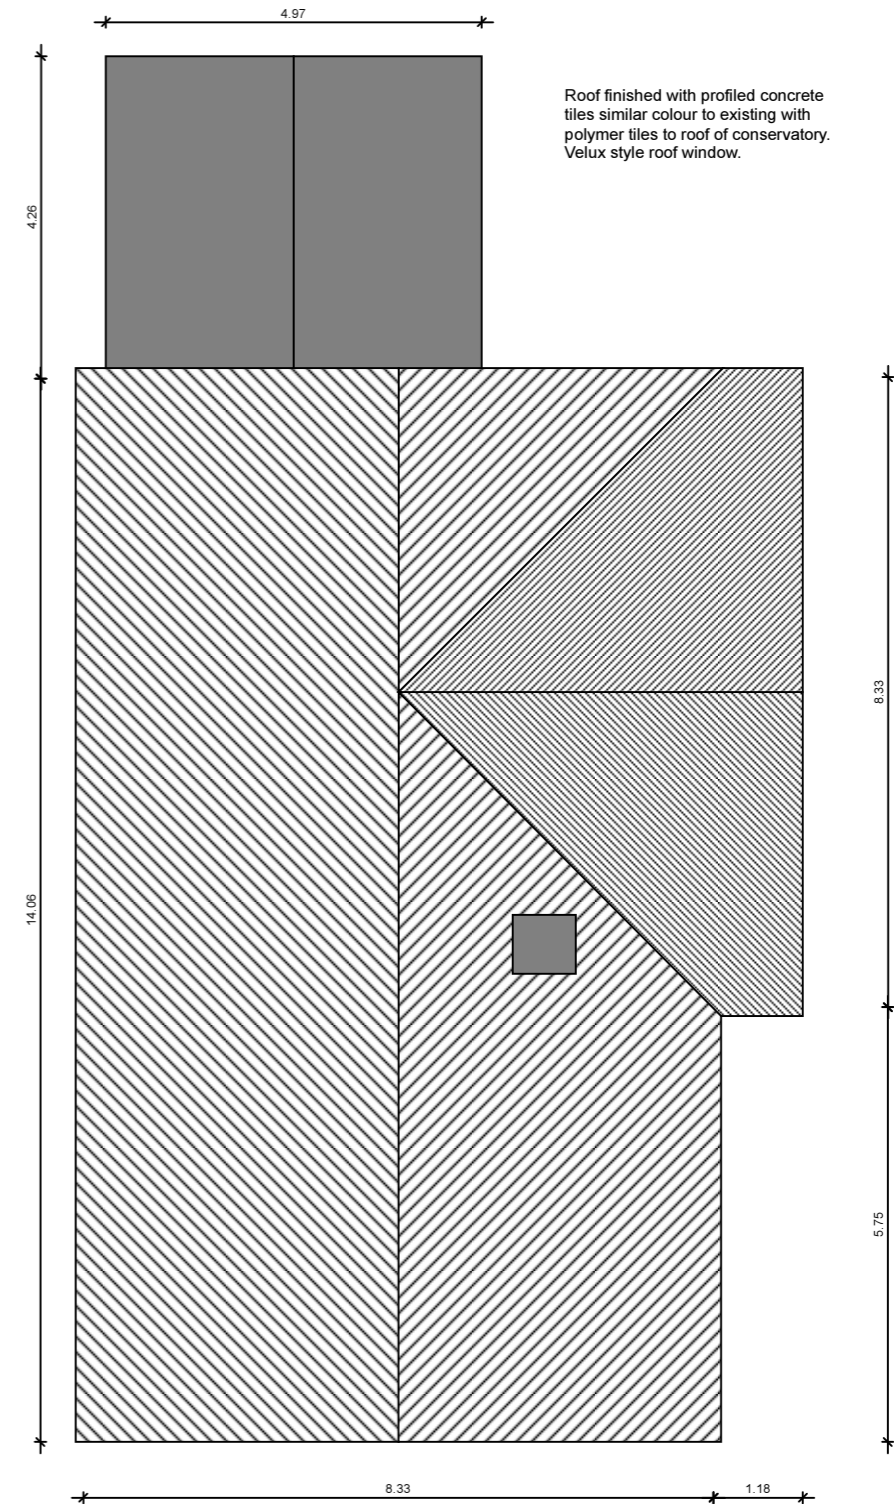

Proposed Roof Plan

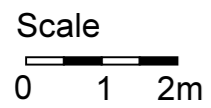

Drawings scaled for planning purposes:  
All dimensions to be confirmed on site.