


STOOPS AND HARGHER CLOUGH YPC : AMPHITHEATRE CROSS SECTION

903032/D01 SCALE 1:25 AT A2

Notes
 1) Figured dimensions to be taken. Do not scale dimensions. Contractors must verify all dimensions on site before preparing shop drawings or commencing any work.
 2) Copyright ©. This drawing must not be reproduced without the permission of Yorkshire Dales Millennium Trust.
 3) Reproduced from 1998 Ordnance Survey mapping with permission of the controller of HMSO.

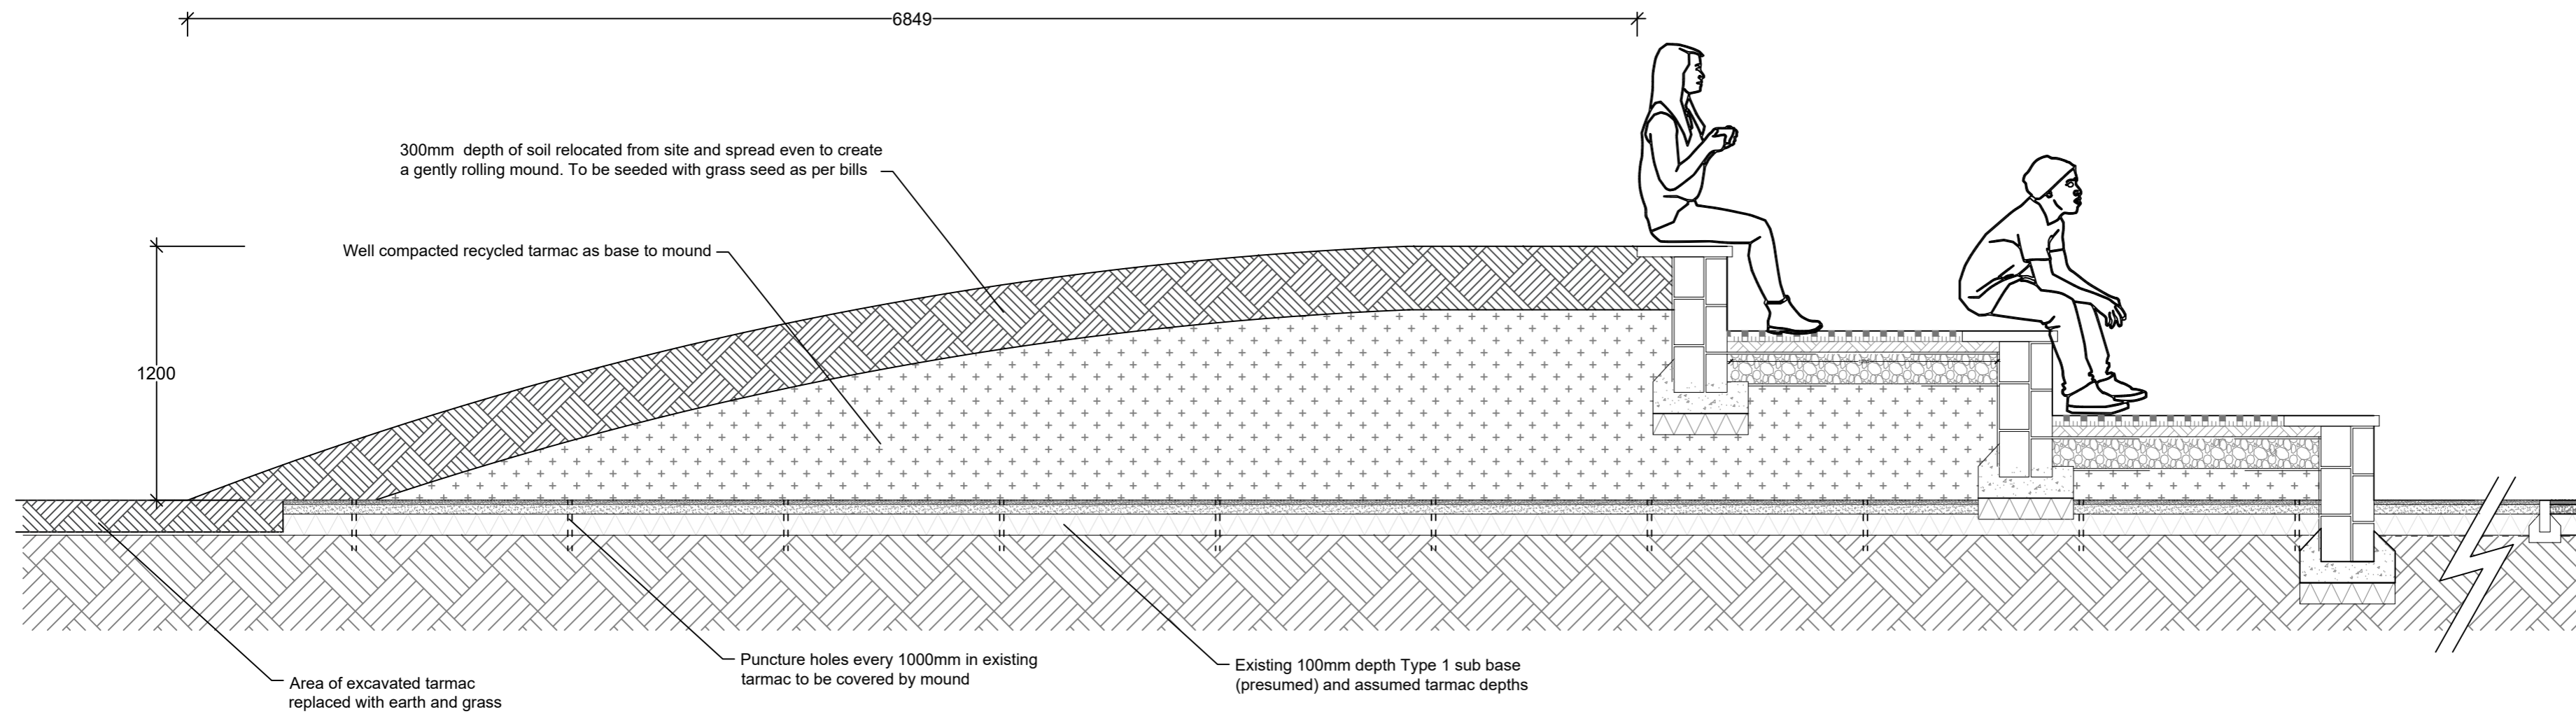

00.00.00	REVISION NOTES	ISSUE	CHKD

DESIGN	PLANNING	TENDER	CONTRACT



Yorkshire Dales Millennium Trust CL, Main Street, Clapham, Via Lancaster, LA2 8DP

CLIENT
Burnley Council

PROJECT
Stoops and Hargher Clough YPC: Amphitheatre

TITLE
Amphitheatre cross section

SCALE
1:20 at A2

DATE
4.12.2023

DRAWING NO.
903032/D01

DRAWN BY
LM

CHECKED BY

PROJECT CODE
903032

ISSUE