





REV.	DETAILS	INIT.	DATE
A	Amended to clients details	KLG	22 March
B	Amended on advice of Planning officer (Dimensioning)	PP	11 April

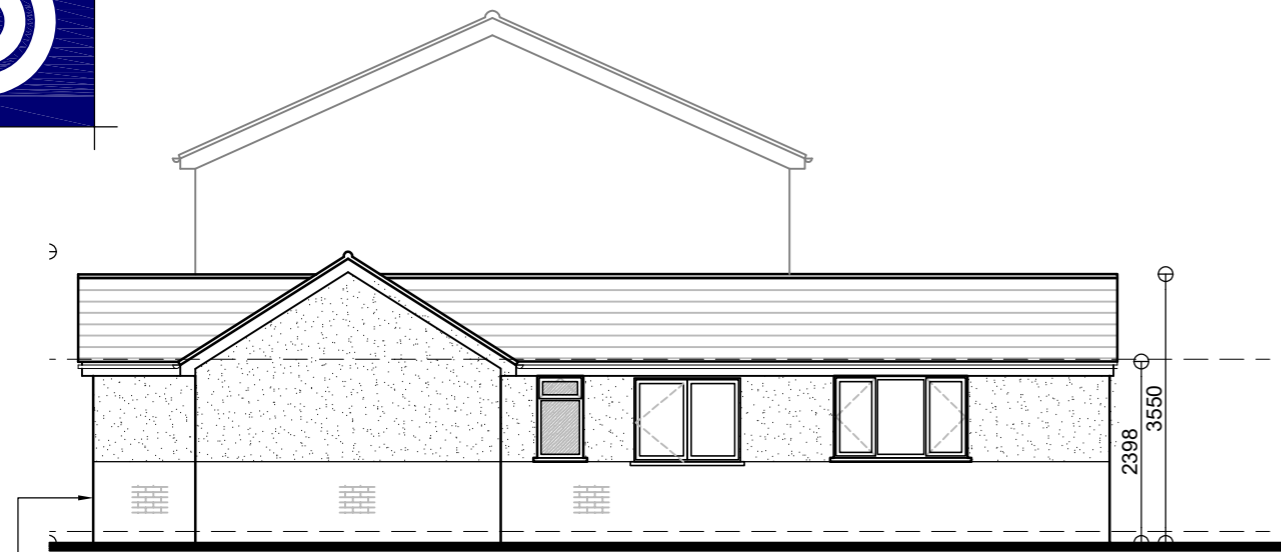


Proposed NE Elevation
View A - Scale 1:100


Front of building to be extended to bring it in line with property line as approved application NE/22/00168/FUL

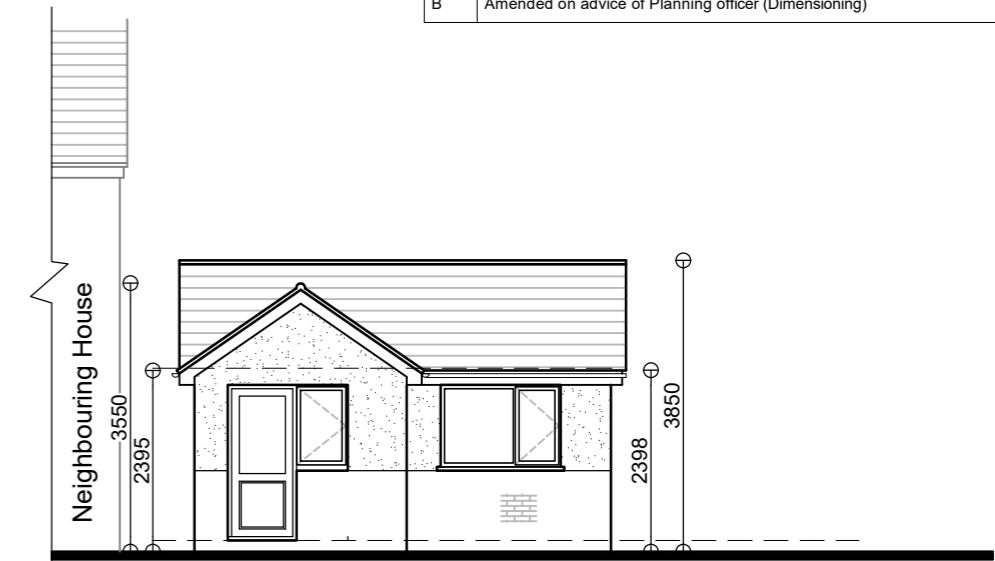

Proposed SE Elevation
View B - Scale 1:100

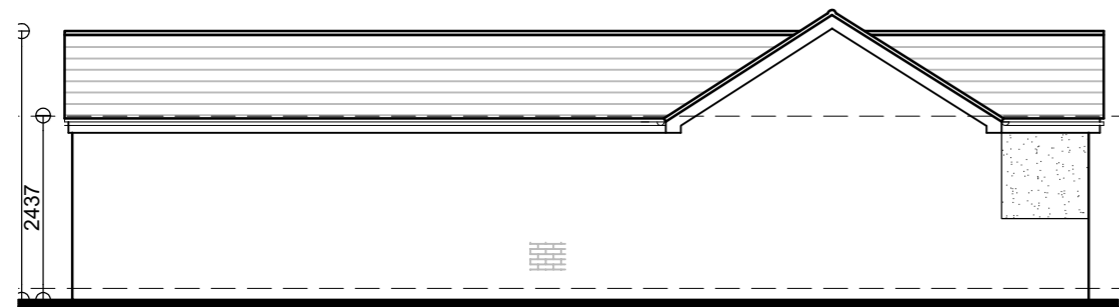

Proposed SW Elevation
View C - Scale 1:100

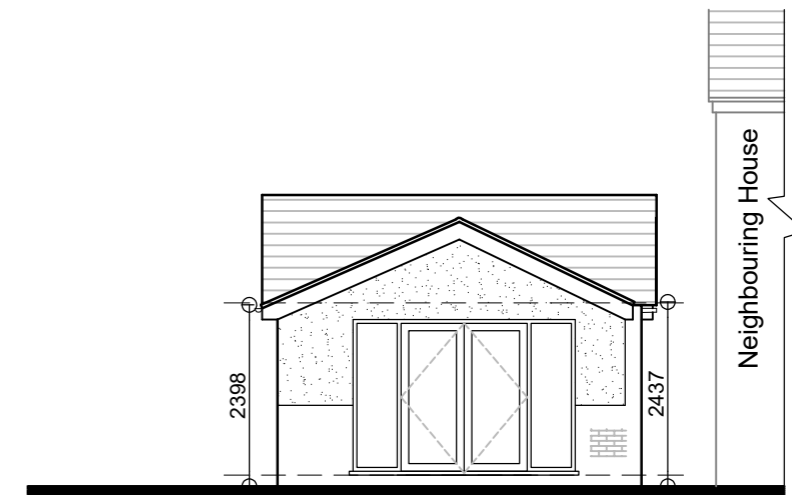


Proposed NW Elevation
View D - Scale 1:100

Proposed Materials

- Walls: Brickwork - colour to match existing/Render
- Roof: Tiles - colour to match existing
- Windows & Doors: White UPVC as existing
- Boundary Treatment: See site block plan
- Trees: Existing Laurel hedge to be completely removed

All levels are to run flush with existing dwelling

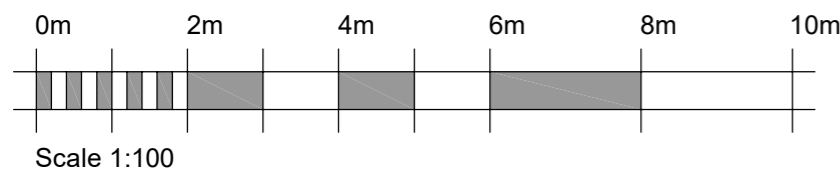

PLANNING ISSUE

PLEASE NOTE
THESE DRAWINGS ARE FOR THE PURPOSE OF
PLANNING ONLY
THESE ARE NOT CONSTRUCTION DRAWINGS



5 BLOTTS BARN, BROOKS ROAD, RAUNDS, NORTHANTS, NN9 6NS
01933 551389 :: info@blueprintdesign.org.uk

TITLE	Development for Mr. Bicknell at 26 Fairmead Crescent, Rushden, NN10 9NB		
DETAIL	Proposed Elevations		
SCALE	1:100	SHEET:	A3
DRAWN	PP	CHECKED	KG
DATE	13-03-24	ISSUE	PLANNING
24-020-04B			

CONTRACTORS MUST CHECK ALL DIMENSIONS ON SITE. ONLY FIGURED DIMENSIONS ARE TO BE WORKED FROM. DISCREPANCIES MUST BE REPORTED TO BLUEPRINT BEFORE PROCEEDING. © THIS DRAWING IS COPYRIGHT.