

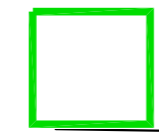


REV.	DETAILS	INIT.	DATE
A	Client Amendments	KLK	March 24
B	Amended on advice of Planning officer (Dimensioning)	PP	11 April

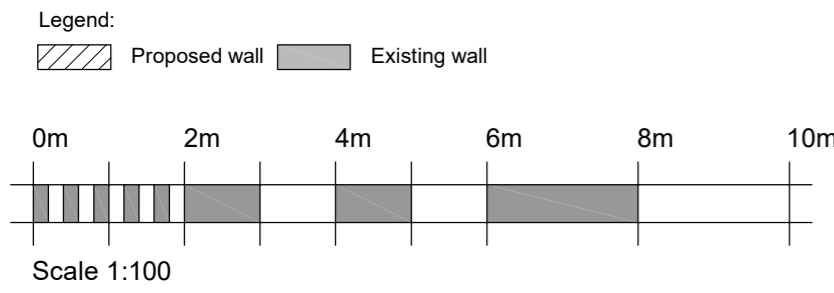

Green line indicates private amenity area. Fence to this area to be 5ft close boarded fence

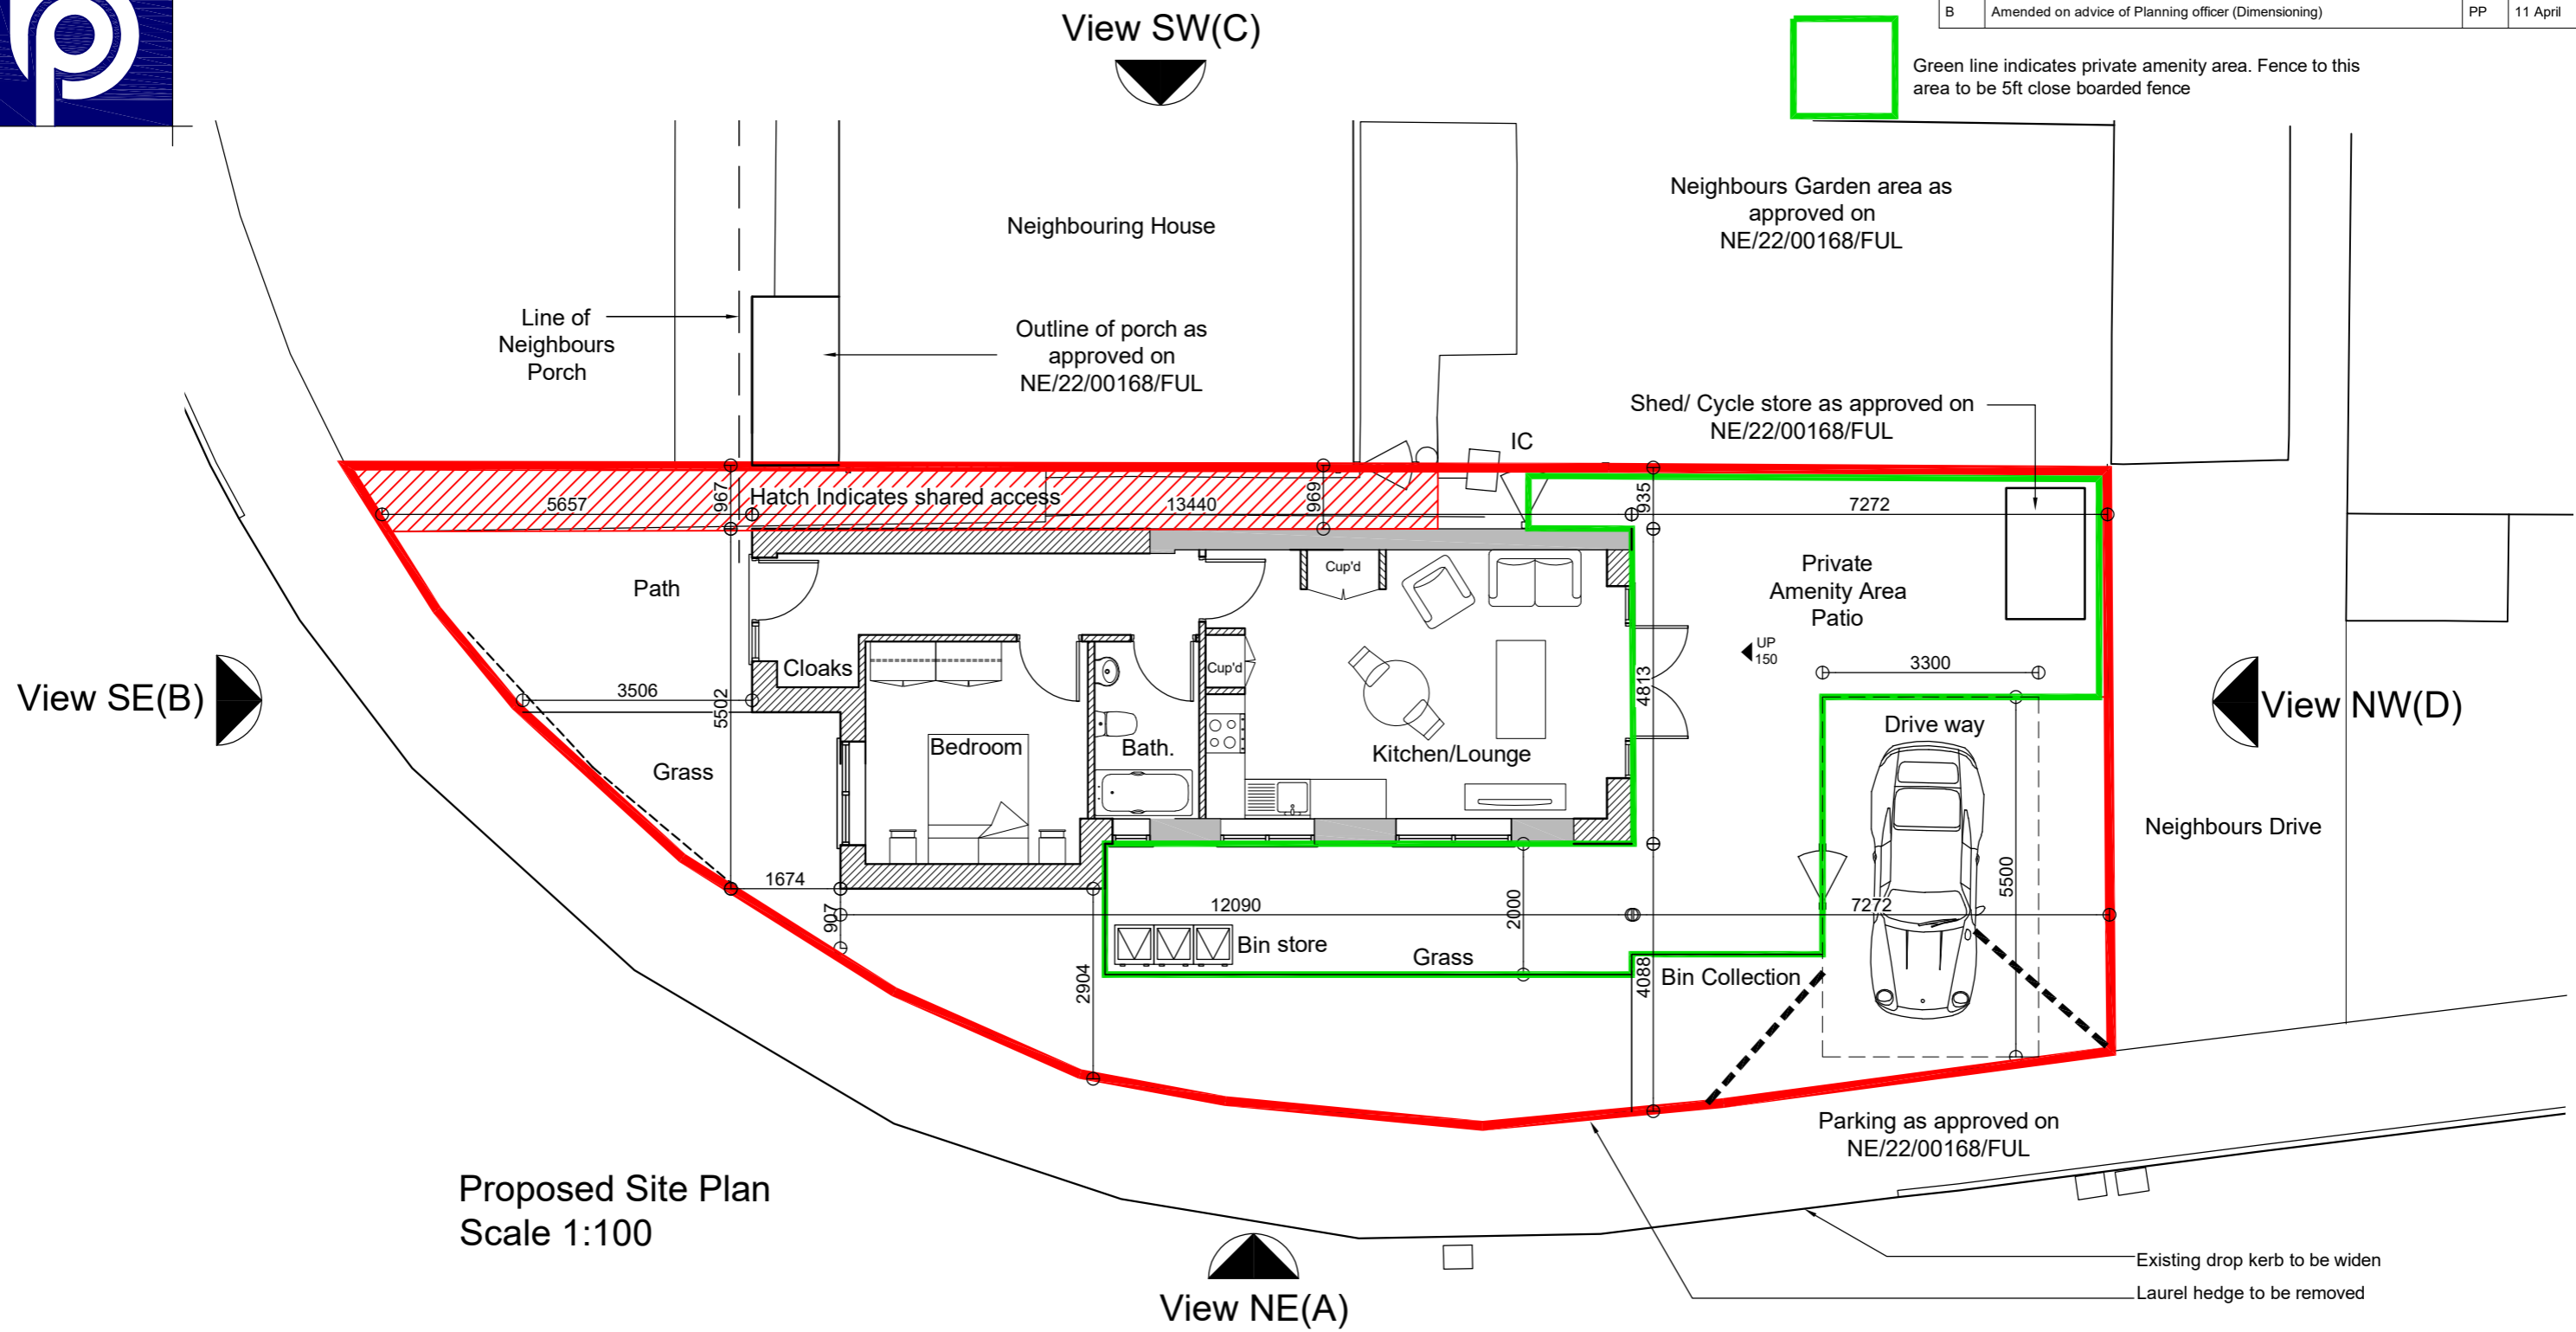

PLANNING ISSUE

PLEASE NOTE
 THESE DRAWINGS ARE FOR THE PURPOSE OF
 PLANNING ONLY
 THESE ARE NOT CONSTRUCTION DRAWINGS

blueprint
 Architectural Design Ltd.

5 BLOTTS BARN, BROOKS ROAD, RAUNDS, NORTHANTS, NN9 6NS
 01933 551389 :: info@blueprintdesign.org.uk

TITLE	Development for Mr. Bicknell at 26 Fairmead Crescent, Rushden, NN10 9NB		
DETAIL	Proposed Site Block Plan		
SCALE	1:100	SHEET:	A3
DRAWN	PP	CHECKED	KG
DATE	13-03-24	ISSUE	PLANNING
24-020-06B			

CONTRACTORS MUST CHECK ALL DIMENSIONS ON SITE. ONLY FIGURED DIMENSIONS ARE TO BE WORKED FROM. DISCREPANCIES MUST BE REPORTED TO BLUEPRINT BEFORE PROCEEDING. © THIS DRAWING IS COPYRIGHT.