



Location Plan, 1:1250

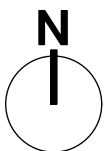

Site Ownership Boundary

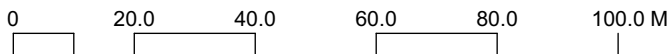

NVDC
ARCHITECTS

Bradbury House
10 High Craighall
Glasgow, G4 9UD

0141 959 8752
enquiries@nvdc.co.uk
www.nvdc.co.uk

Project: 7 Erskine Road, Giffnock, Glasgow
Client:
Job No: NV0637
Dwg. No: E(0)001
Title: Location Plan
Scale: 1:1250@A4
Drawn: cpt Date: 20.03.24