



NORTH EAST SECTION



EAST SECTION




NORTH EAST (STREET) ELEVATION

HOLLY BLUE GARDENS


Sub-Station



WEST SECTION

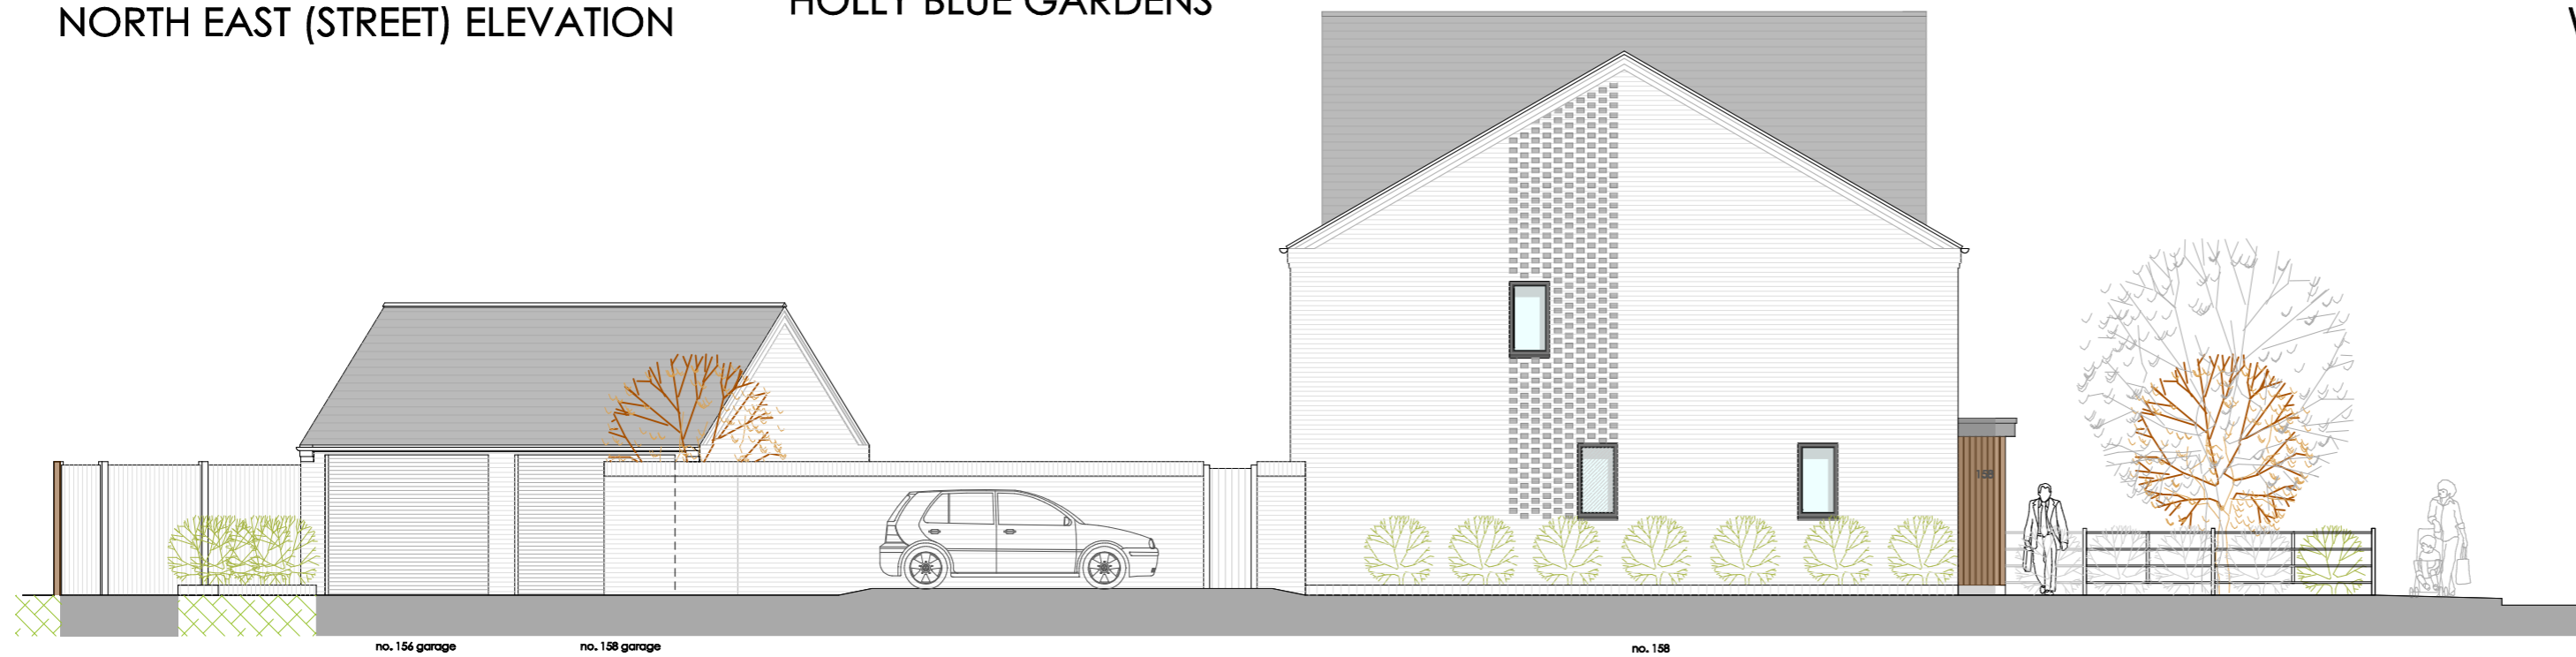

SOUTH WEST SECTION

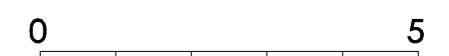

CAMPBELL McCRAE Limited
architectural services

Chapel House, 5 The Stiles, Godmanchester, Huntingdon, Cambridgeshire, PE29 2JF
Tel: 01480 433073 Web: www.campbell-mccrae.co.uk
Registered number: 7830594. Registered in England and Wales. Registered address: 88 High St, Ramsey, Cambs, PE26 1BS

Project:
**Aster Cars site, Peterborough Road
Whittlesey, Peterborough**

Drawing title:
Proposed elevations

Scale Date Drwg No. Revision
1:100@A2 Apr 24 22052_04 C

Campbell McCrae Ltd can accept no responsibility for the interpretation of this drawing when the practice is not named as contract administrator in the building contract.