



SECTION THROUGH BUILDING

ELEVATION
North-West facing

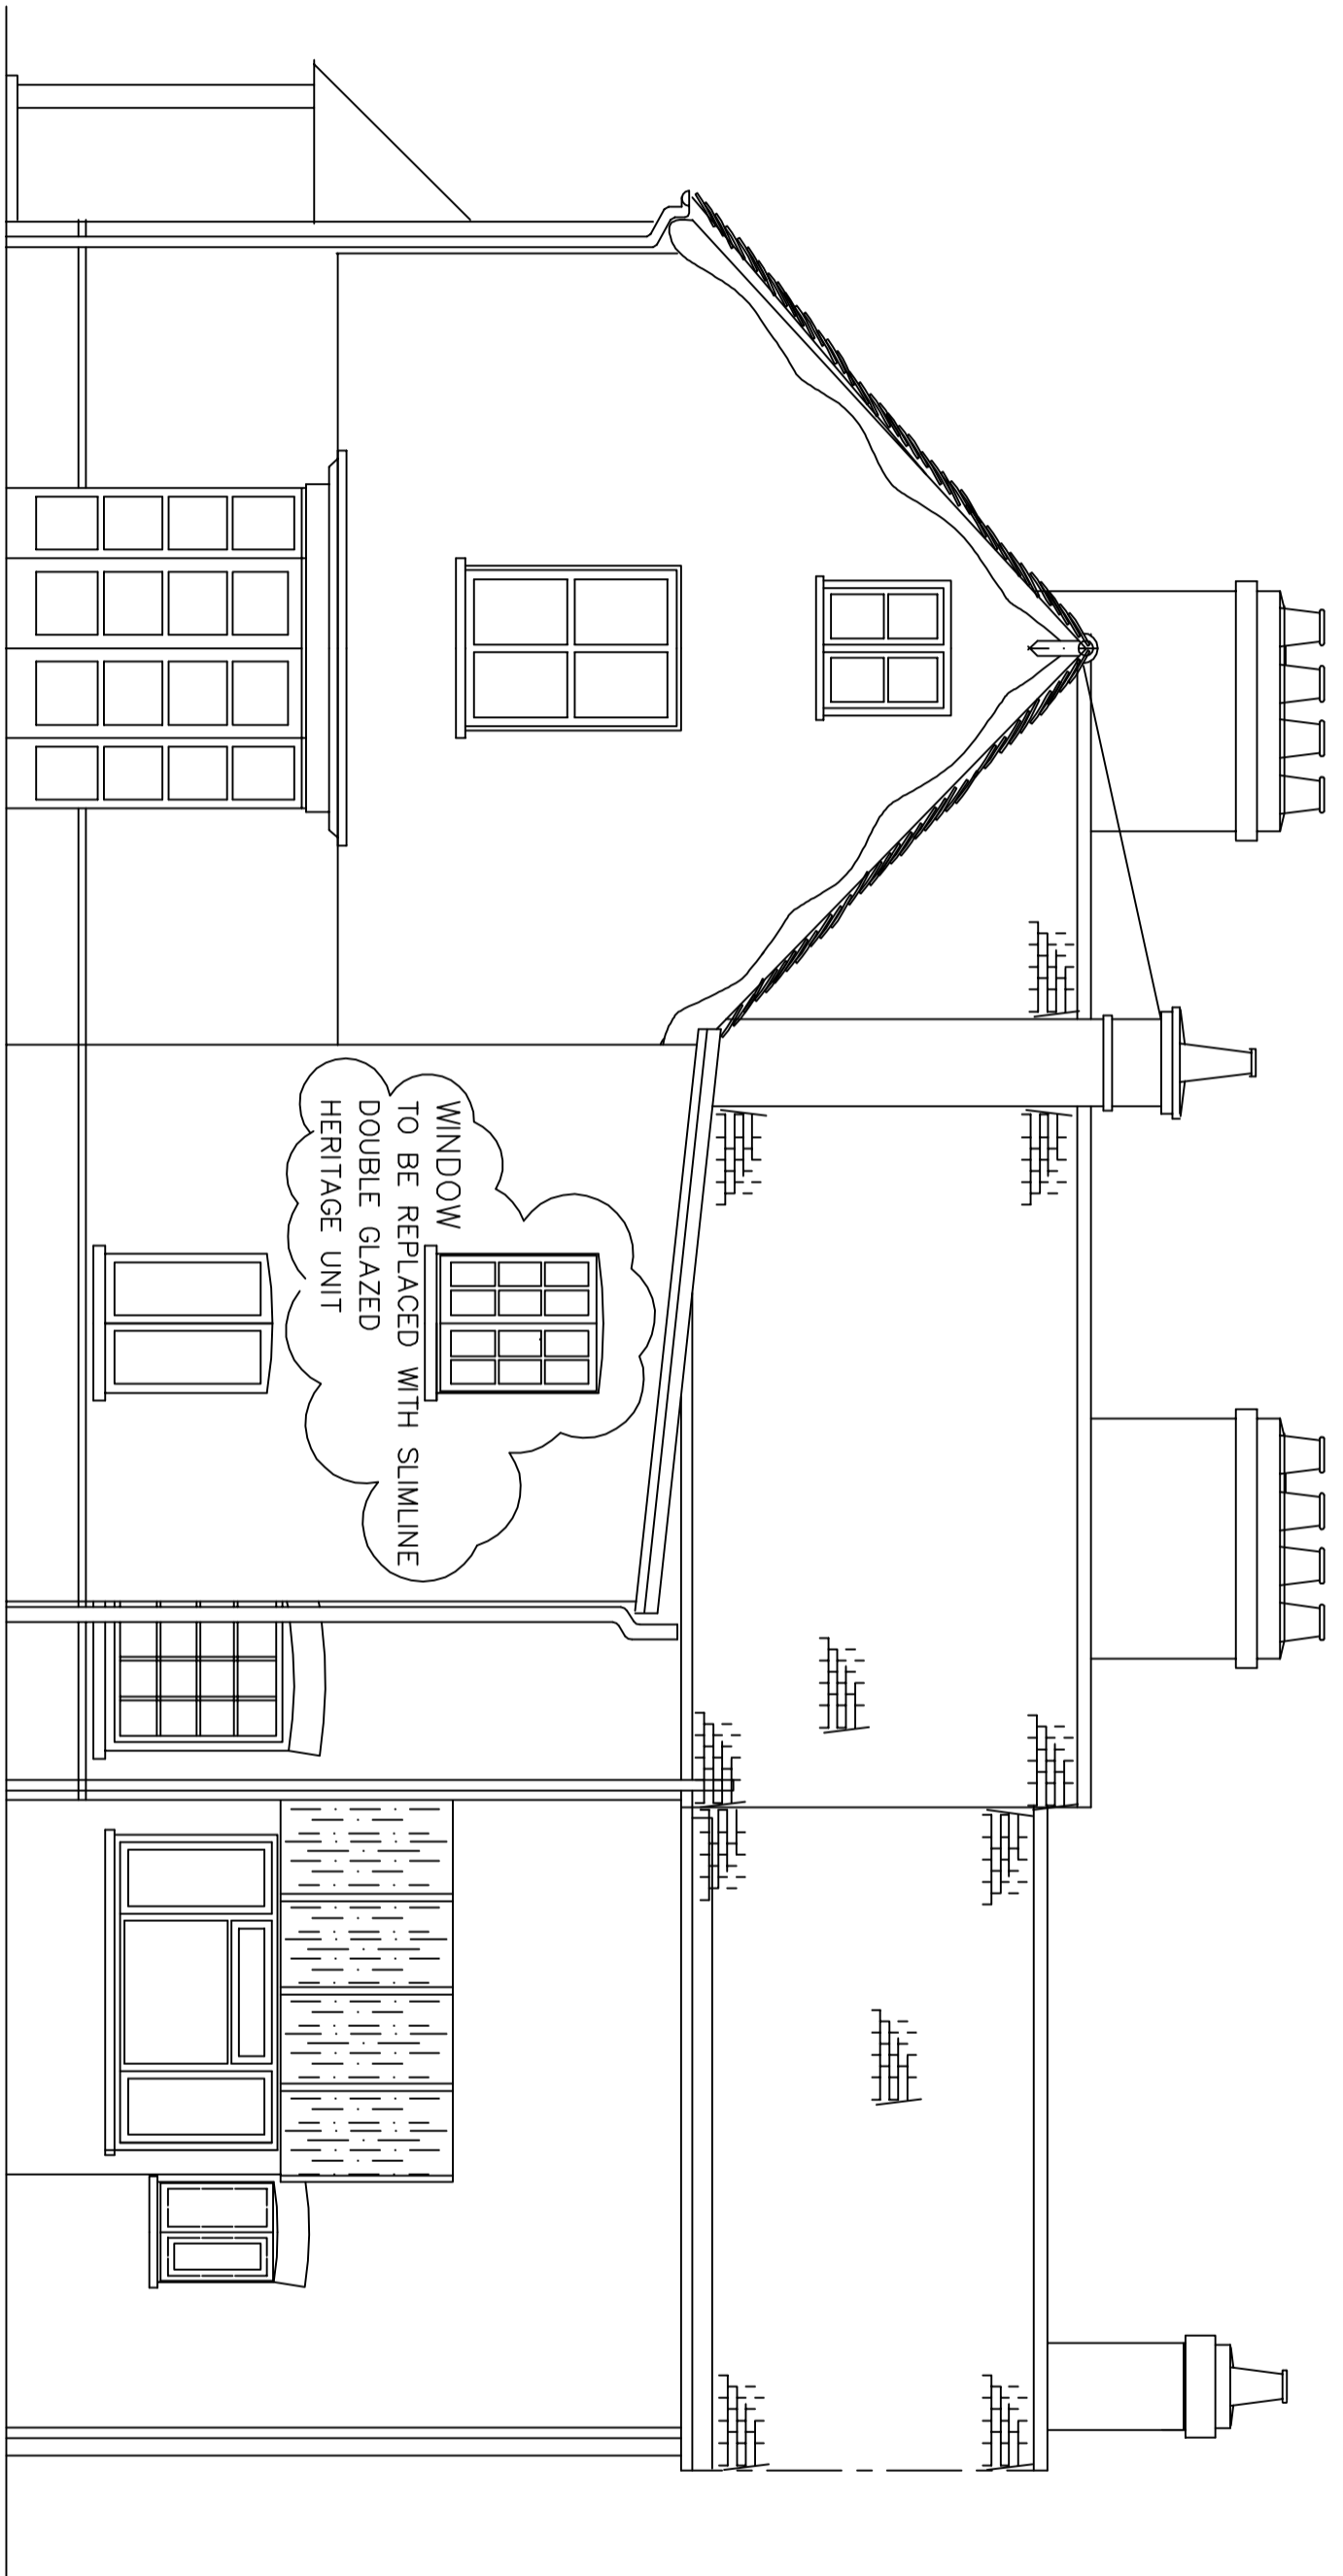

ELEVATION
South-East facing

NOTES:
TO BE READ WITH SPECIFICATION DETAILS
RE WINDOW & VENTAXIA (ballooned)

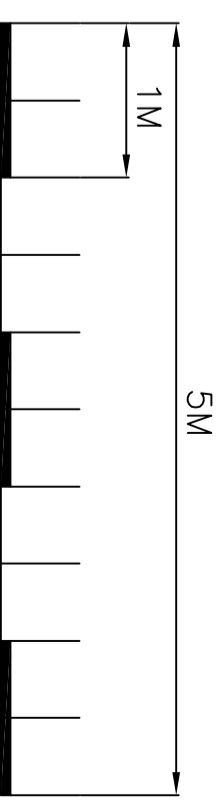

Scale Bar

| Revisions | Description | DATE |
|-----------|-------------|------|
| 0 | | |

Title
ELEVATIONS (Appendix H)
South-East facing
& North-West facing (Part)
Existing Building
PROPOSED WORK

Drawing number
PF5

Issue status
FOR INFORMATION

| Scale | 1:50 (at A2) | Drawn |
|--------------|--------------|------------|
| Date | Feb 2024 | Checked |
| Date Plotted | .. | Authorised |

Project
PURSLEY FARMHOUSE
2 LONDON ROAD
SHENLEY
Herts
WD79EN