


ELEVATION
WALL FACE


SECTION THROUGH BUILDING

ELEVATION
North-West facing

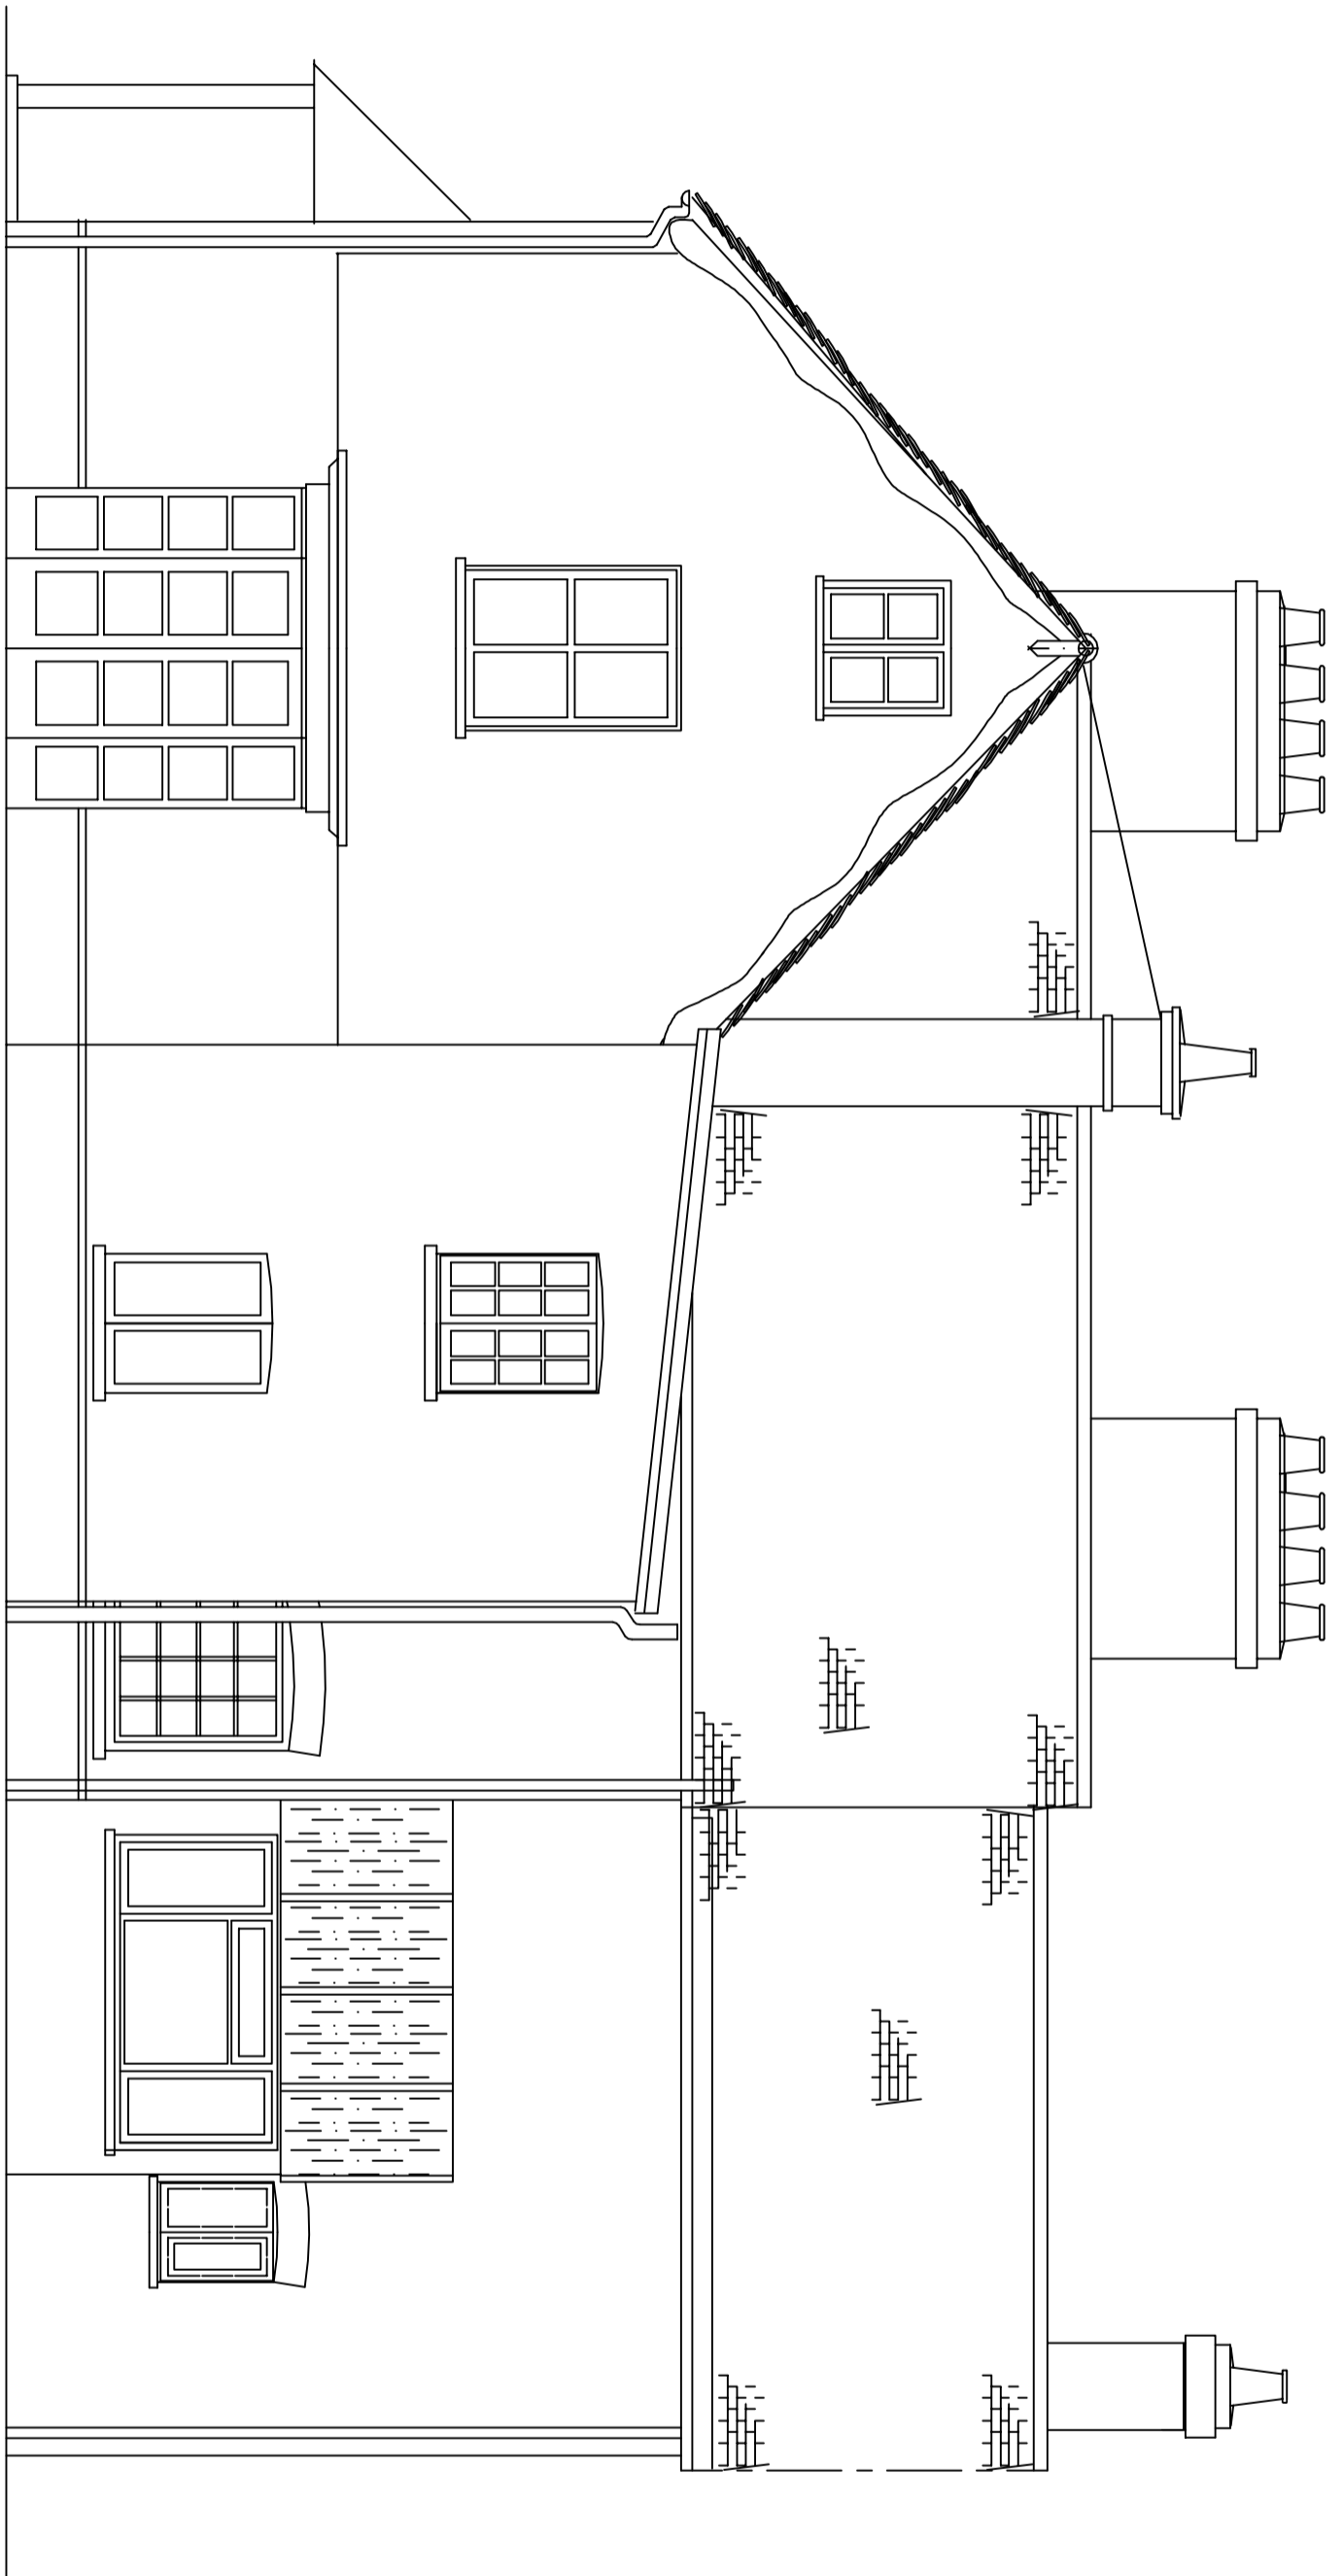

ELEVATION
South-East facing

NOTES:

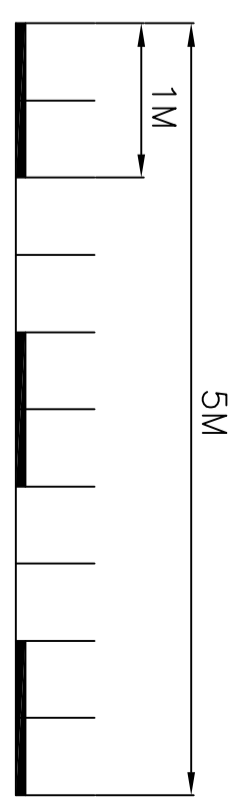

Scale Bar

Revisions	Description	DATE
0		

Title
ELEVATIONS (Appendix G)
South-East facing
& North-West facing (Part)
Existing Building

Drawing number
PF4

Issue status
FOR INFORMATION

Scale	1:50 (at A2)	Drawn
Date	Feb 2024	Checked
Date Plotted		Authorised

Project
PURSLEY FARMHOUSE
2 LONDON ROAD
SHENLEY
Herts
WD79EN