



EXISTING SECTION A-A

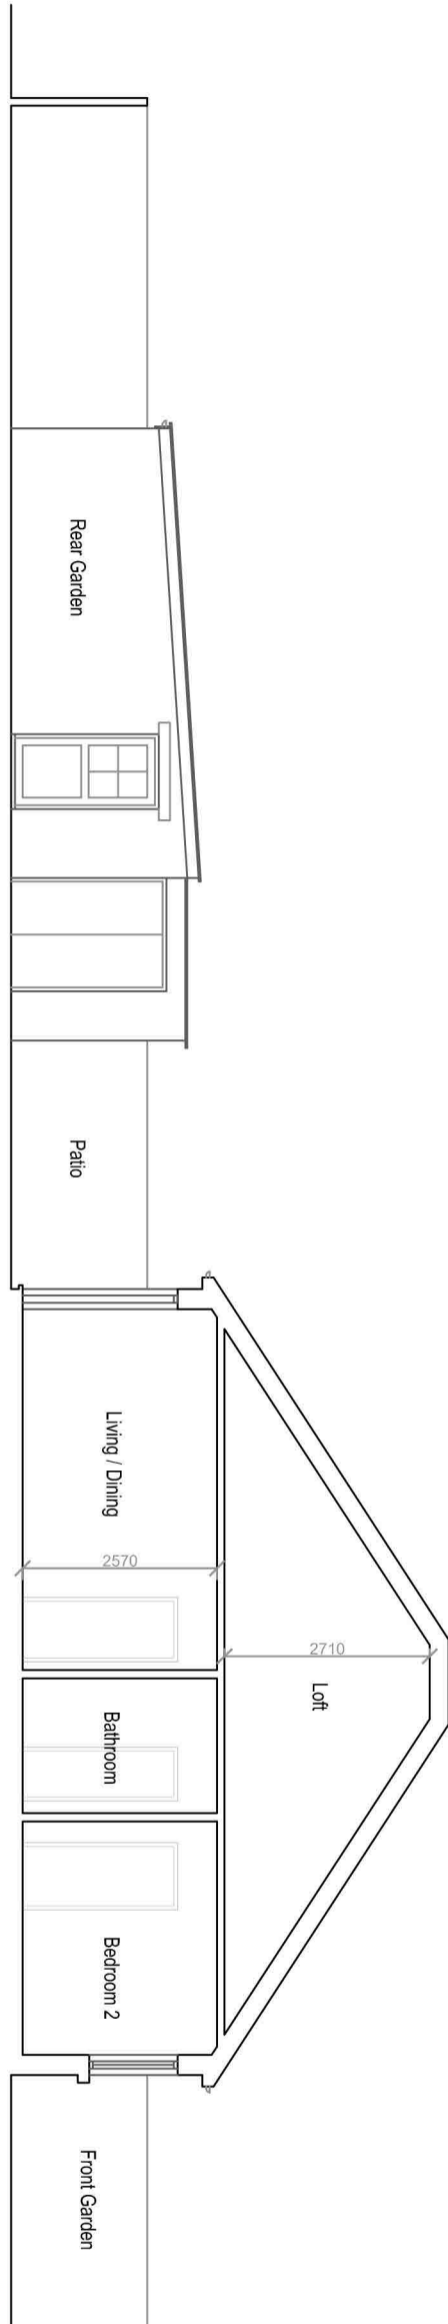

EXISTING RIGHT SIDE ELEVATION

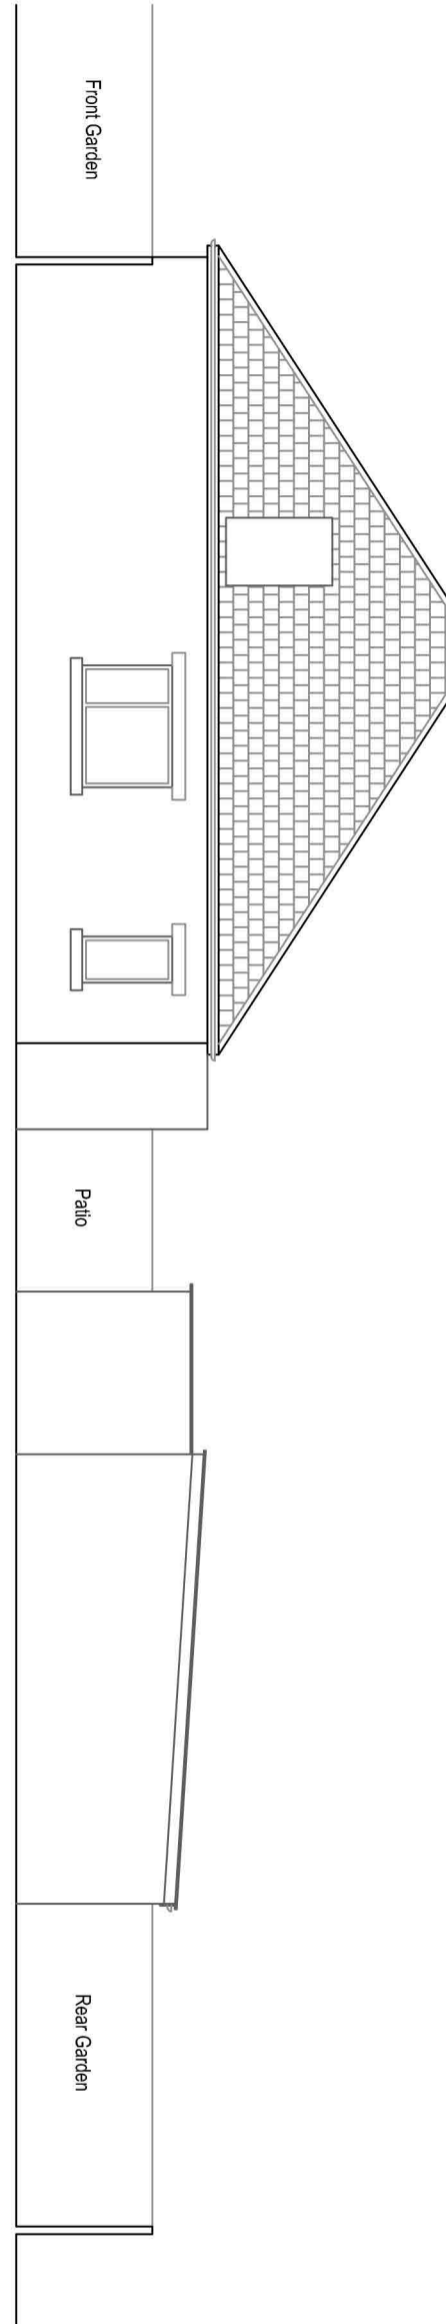

**Project**  
 Proposed 8.0m Ground Floor Rear Extension & Internal Modifications At 15 Cox Lane, Epsom, KT19 9LR.

**Sheet Title**  
 Existing Side Elevation & Section A-A

**Revisions**

**Notes**

Do not scale these drawings. Any discrepancies noted are to be reported to RIBO Associates Ltd immediately

**Drawn by** RB

**Scale** 1:100 @ A3

**Date** Sept 2023

**Job No.** 15 CL/P1



**RIBO ASSOCIATES LTD**  
 Architectural Consultants



**Drawing No.**

**5**

of