





1:500 0 10m 20m 30m 40m 50m 60m 70m 80m 90m 100m

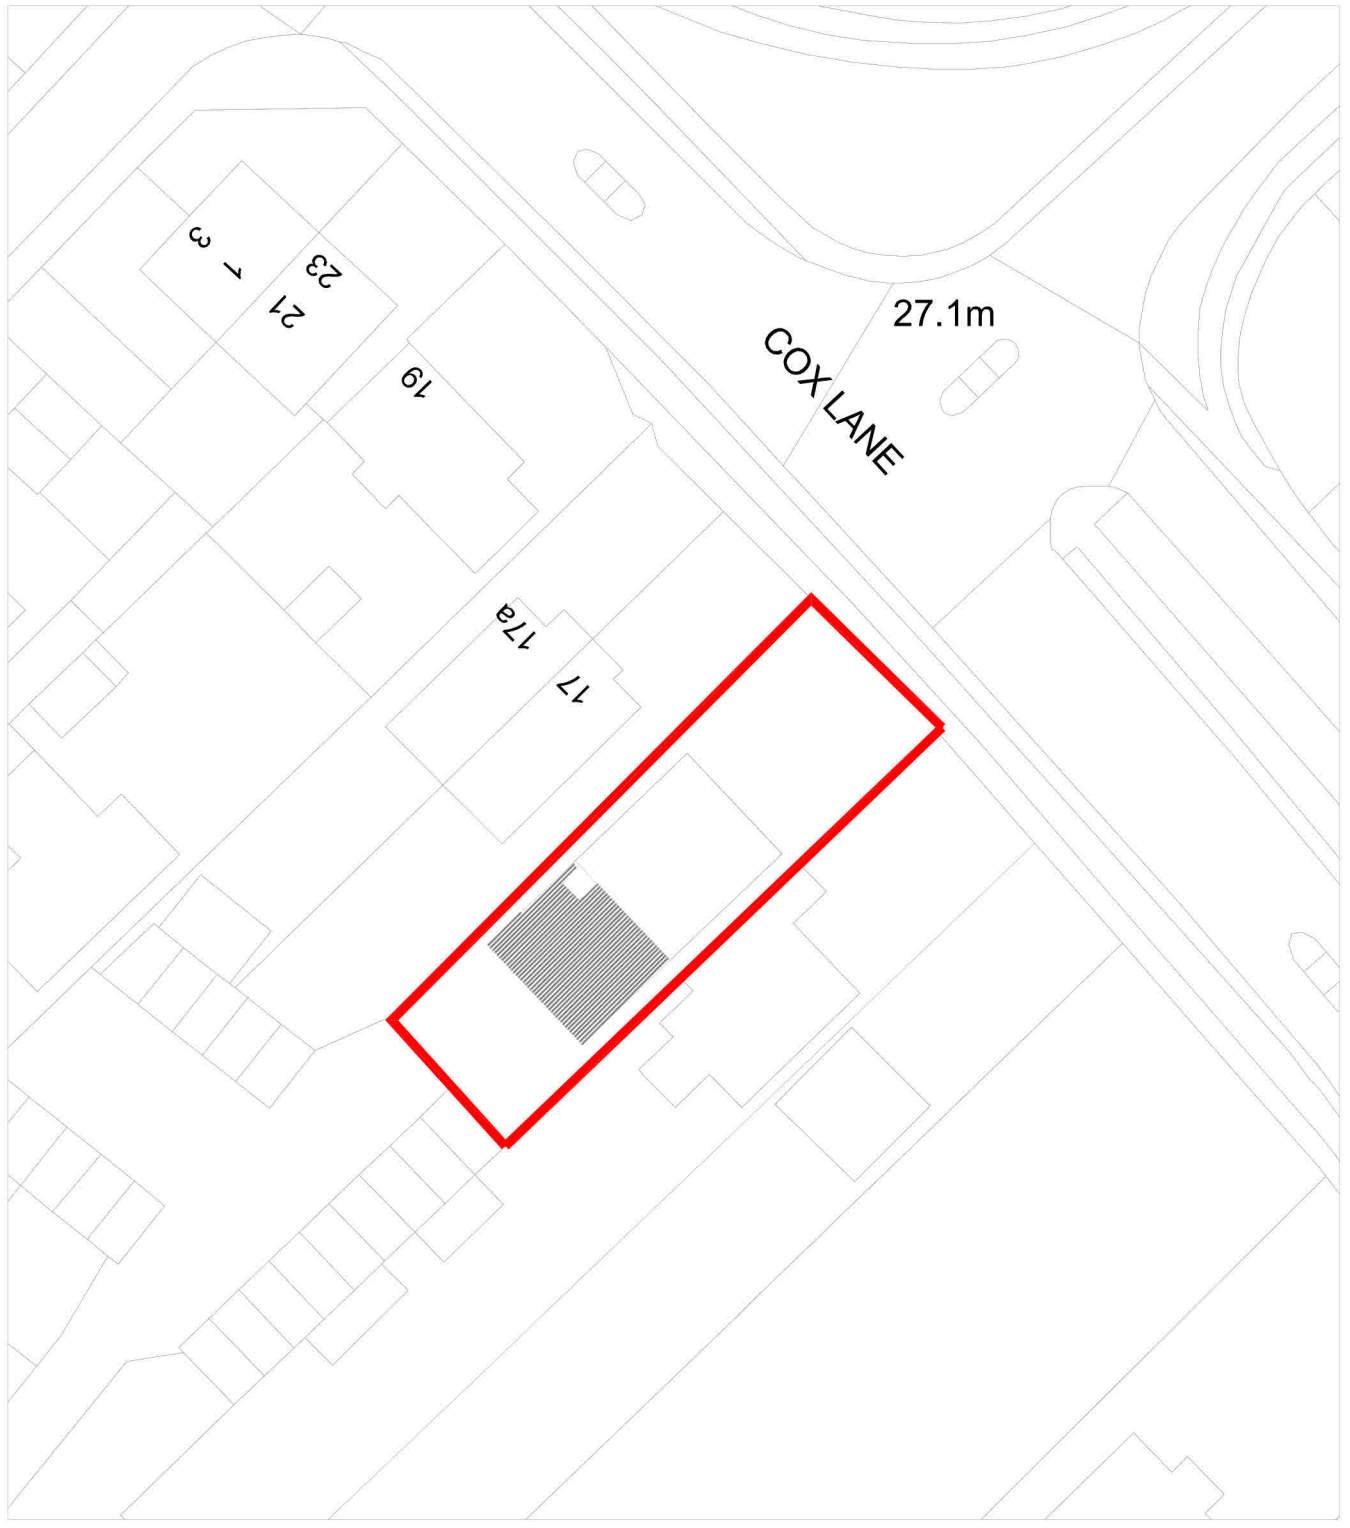

10 m

50 m

Block Plan  
1:500 Scale

<b>Project</b> Proposed 8.0m Ground Floor Rear Extension & Internal Modifications At 15 Cox Lane, Epsom, KT19 9LR.	<b>Sheet Title</b> Block Plan	<b>Notes</b>  Do not scale these drawings. Any discrepancies noted are to be reported to RIBO Associates Ltd immediately	<b>Drawn by</b> RB	 <b>RIBO ASSOCIATES LTD</b> Architectural Consultants	<b>Drawing No.</b>	
	<b>Revisions</b>		<b>Scale</b> 1:500 @ A4		<b>Date</b> April 2024	<b>2</b>
			<b>Job No.</b> 15CL/GPDO1		<b>of</b>	