




Site at Kilcoy, Tore, Inverness

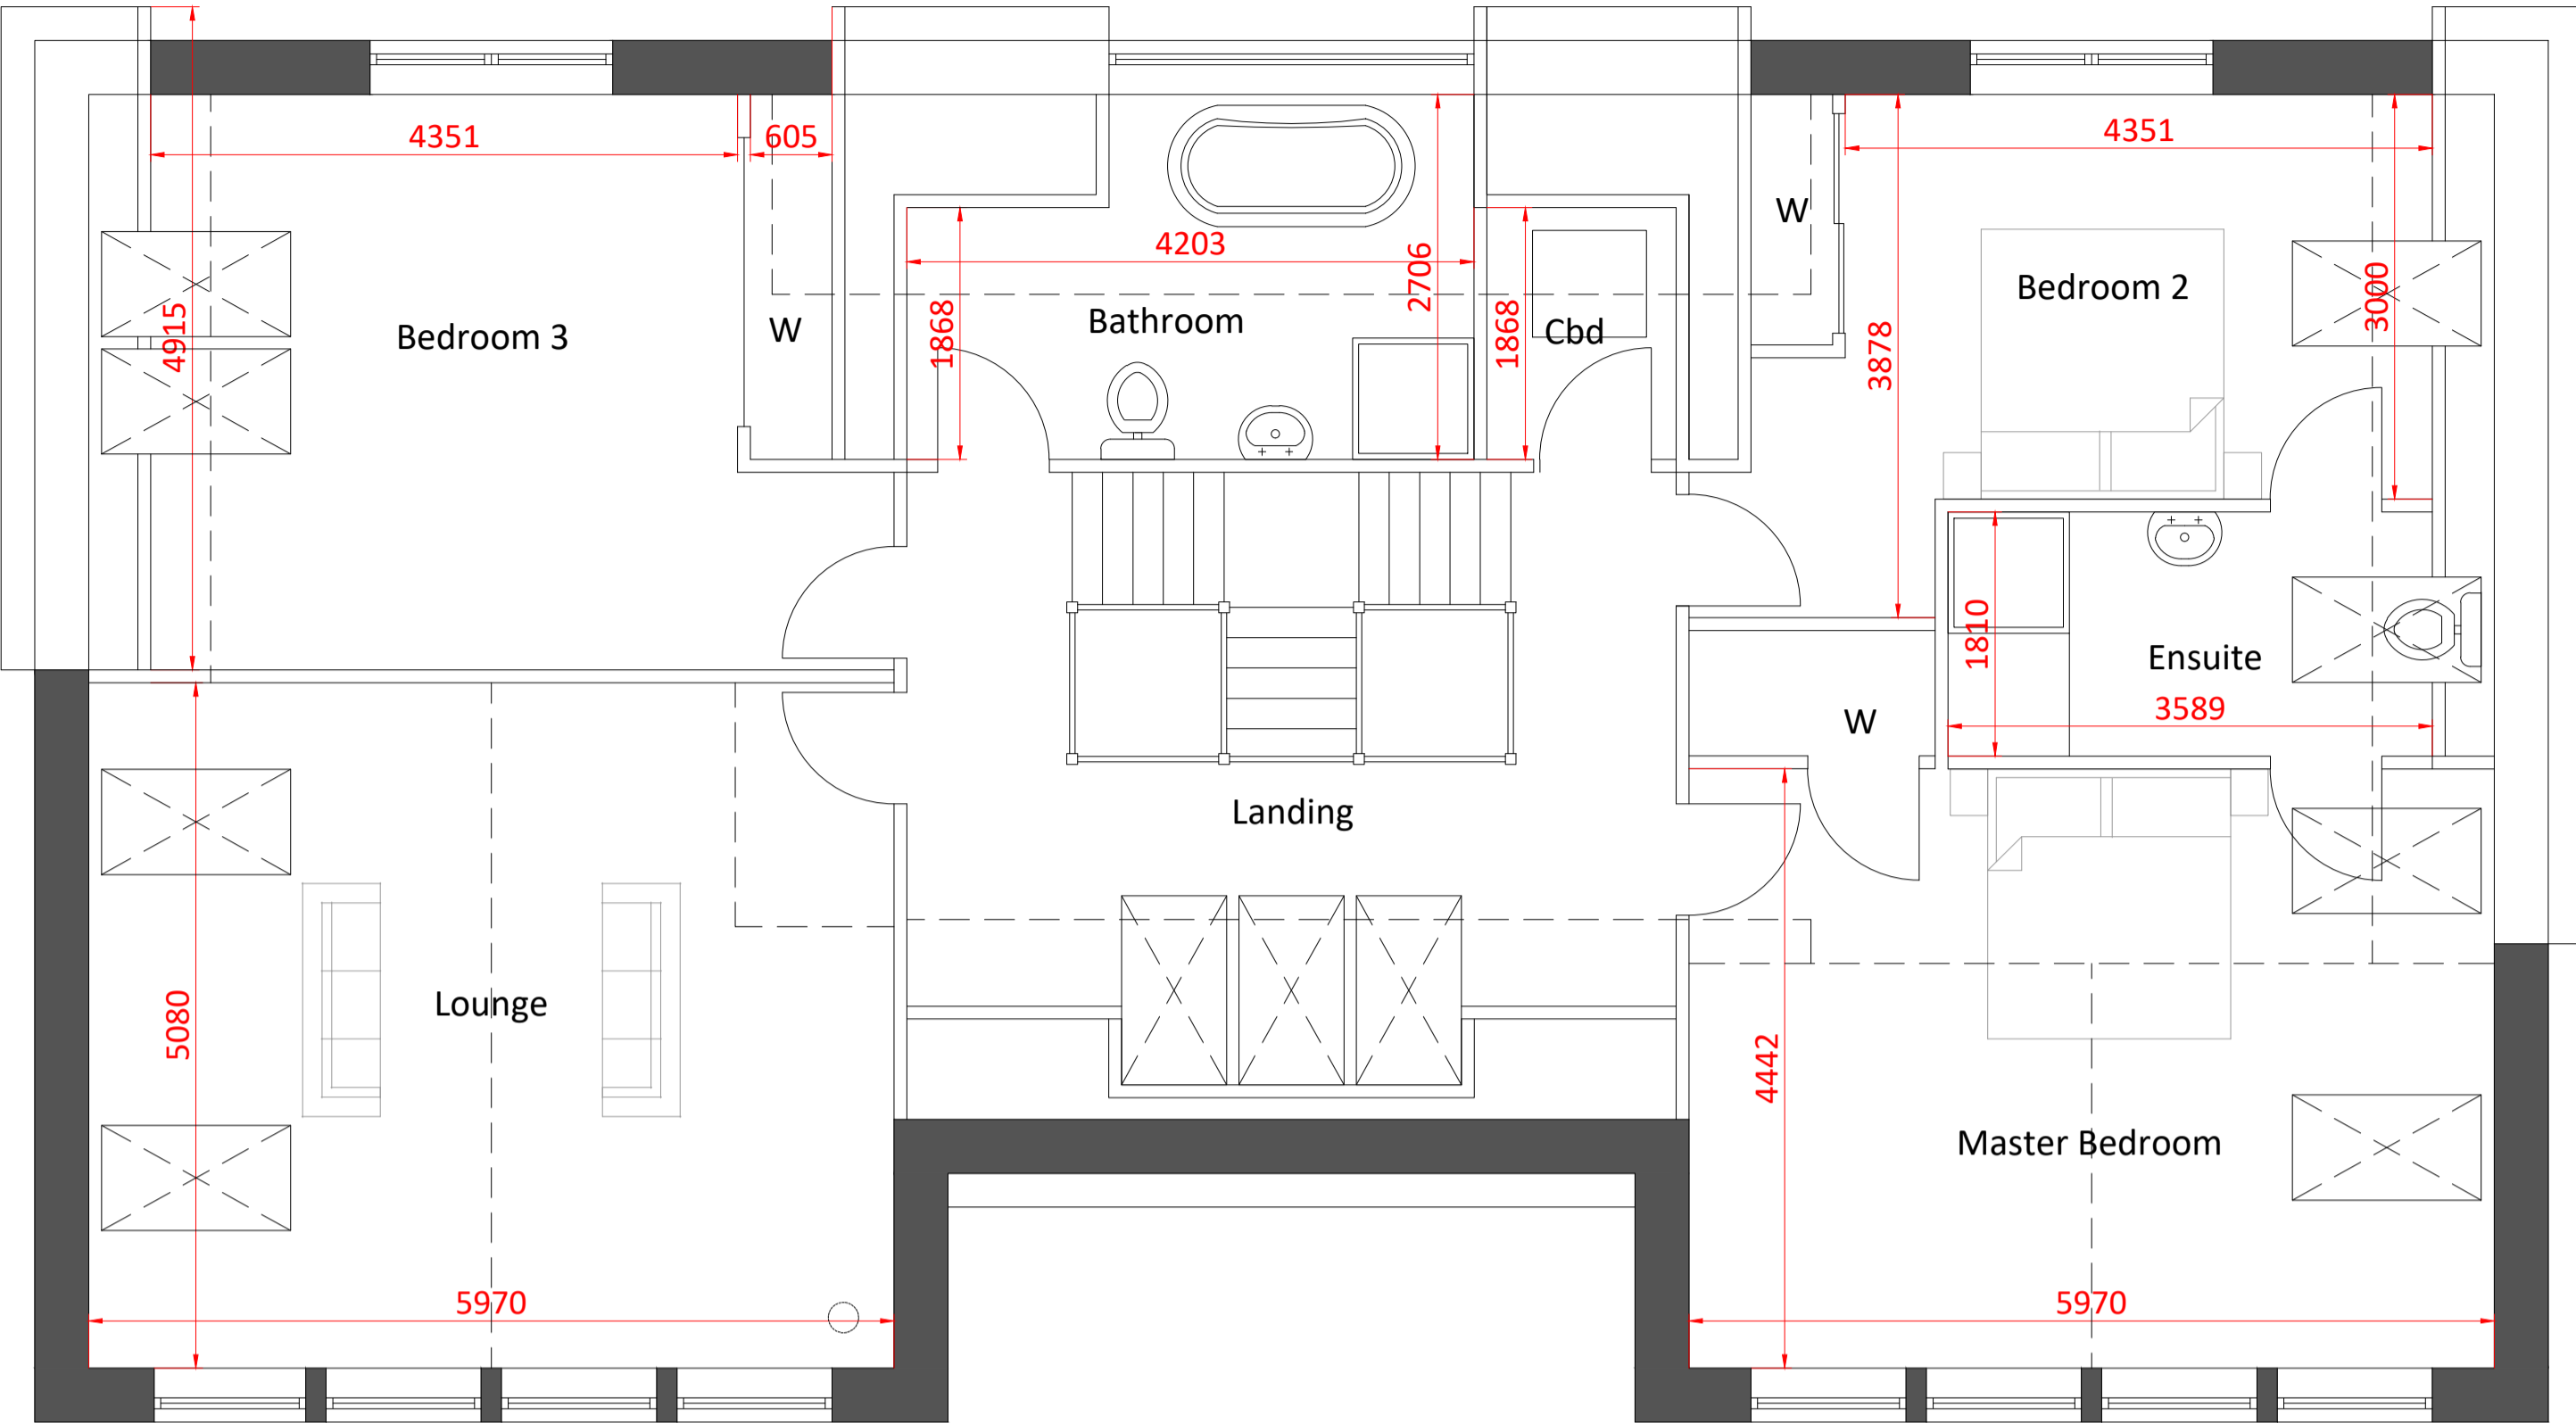

First Floor Plan

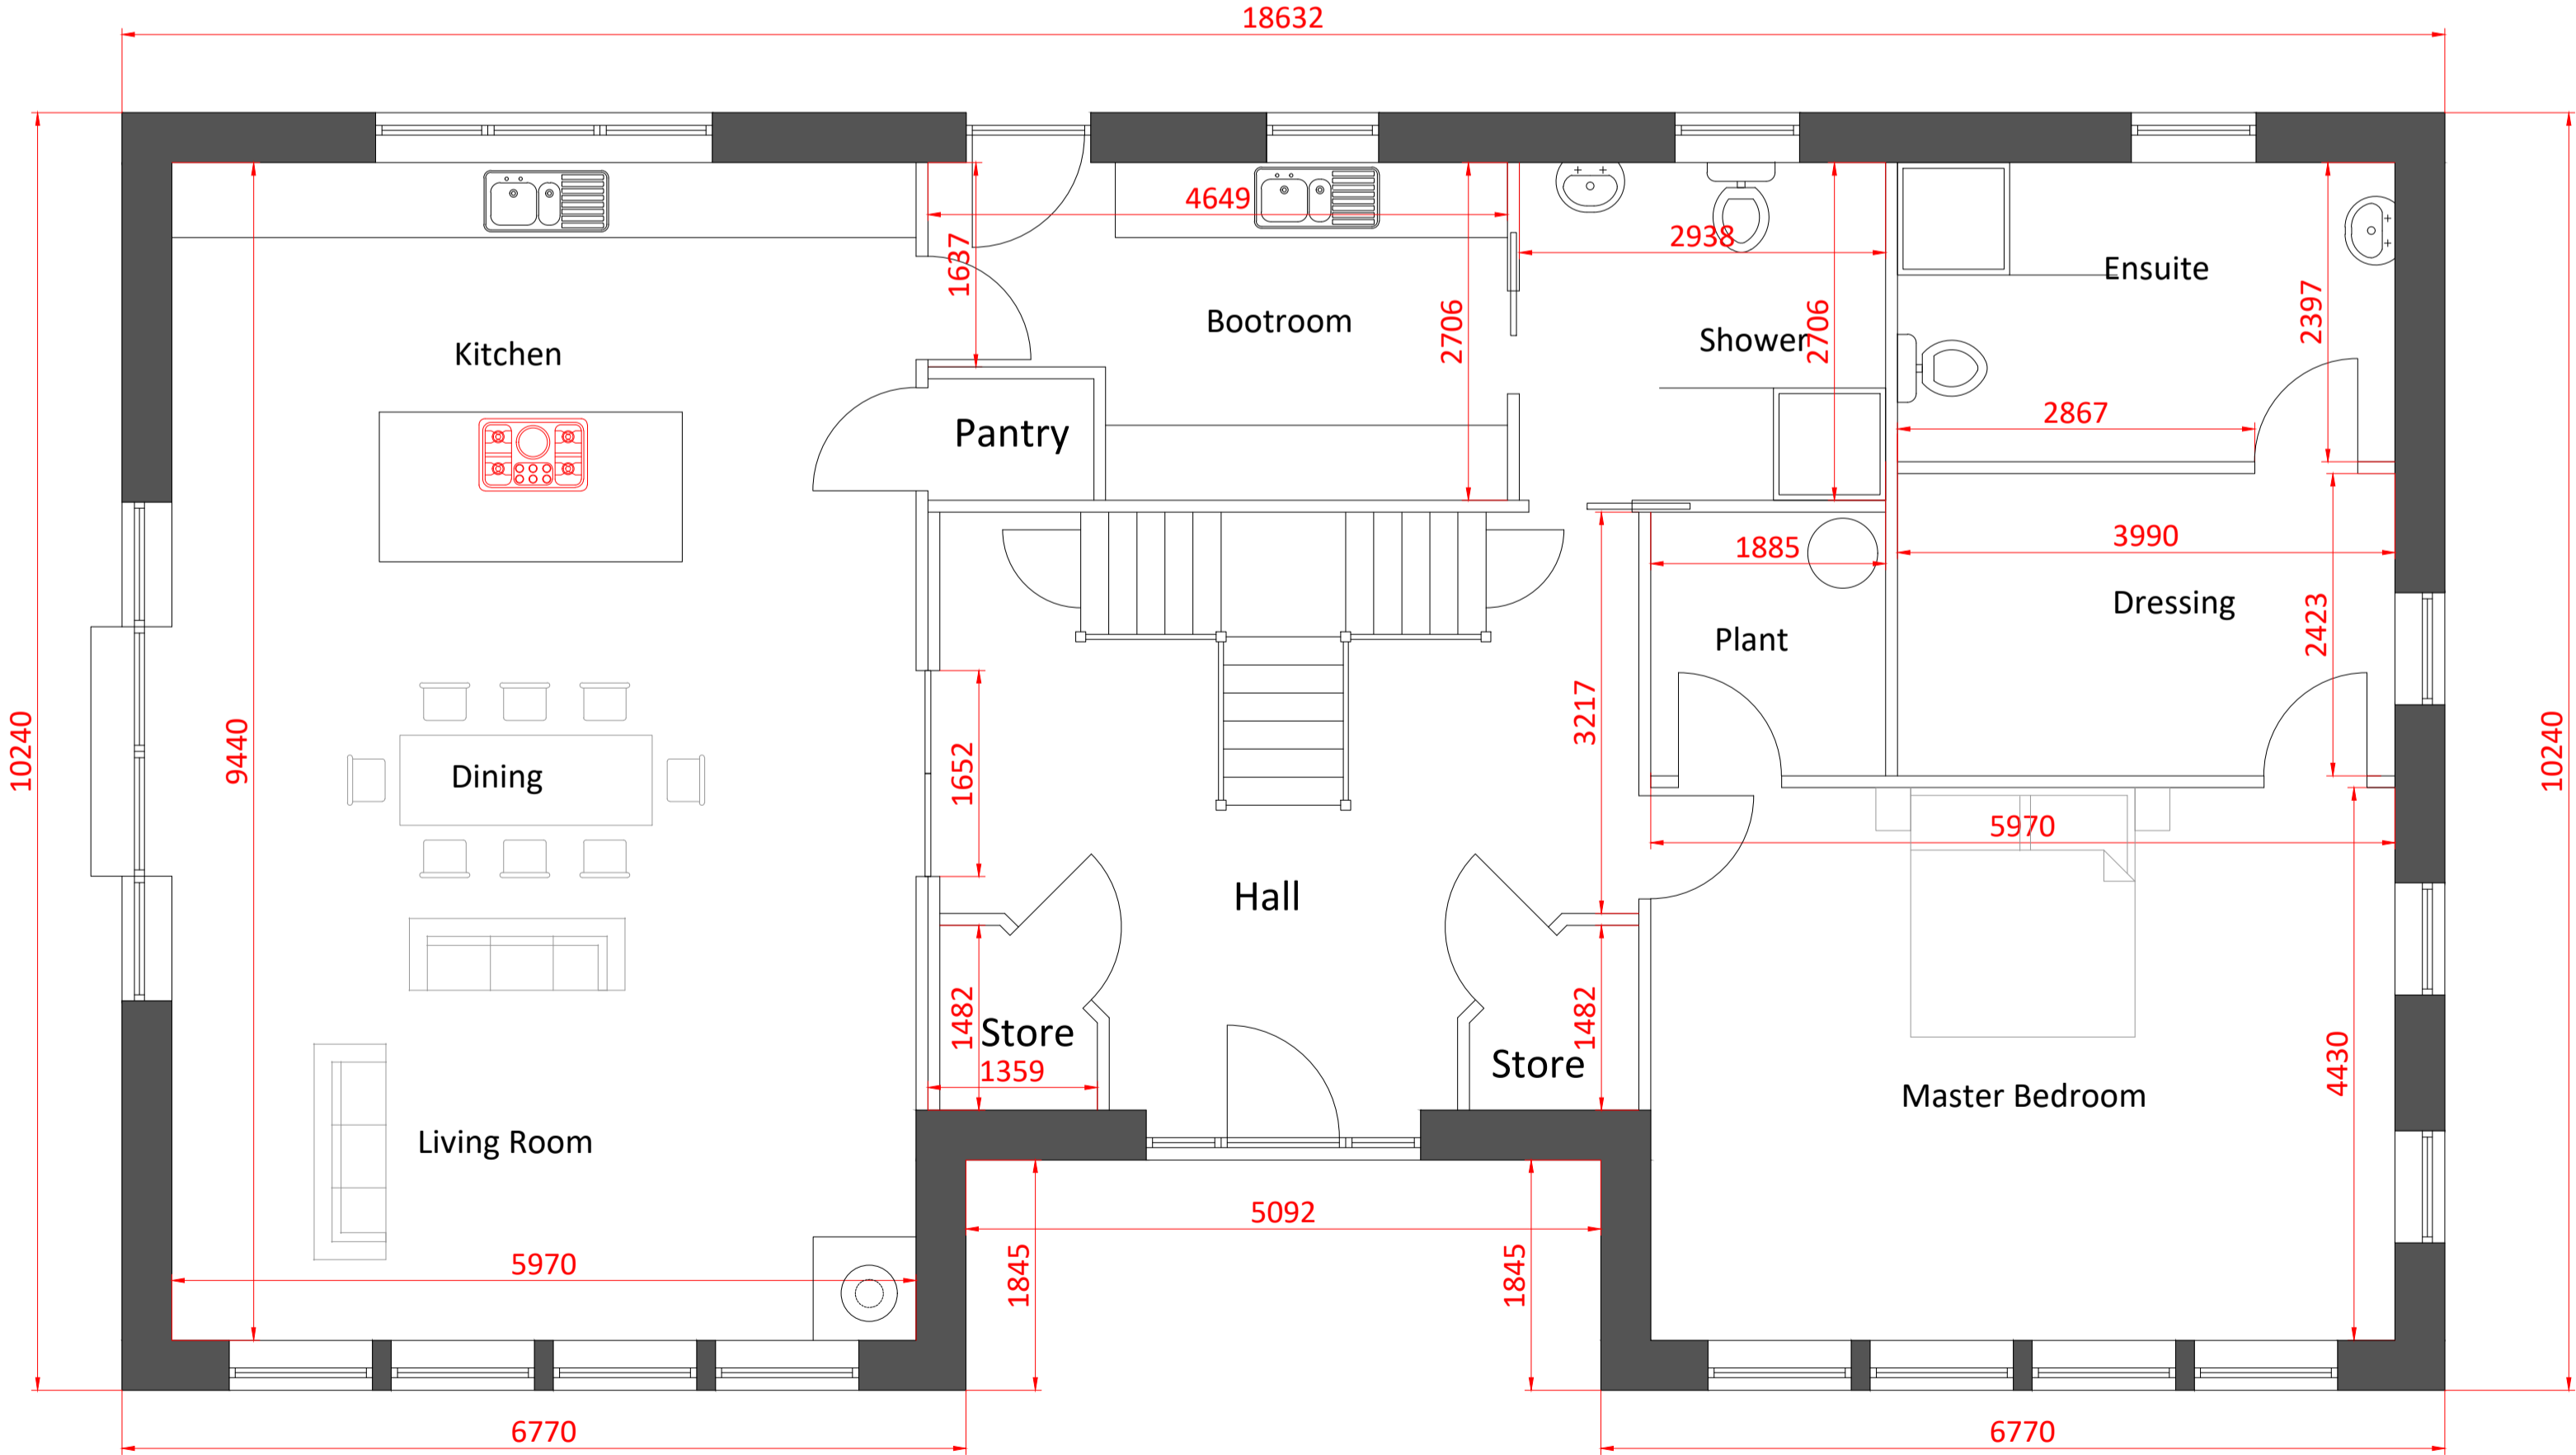

Ground Floor Plan

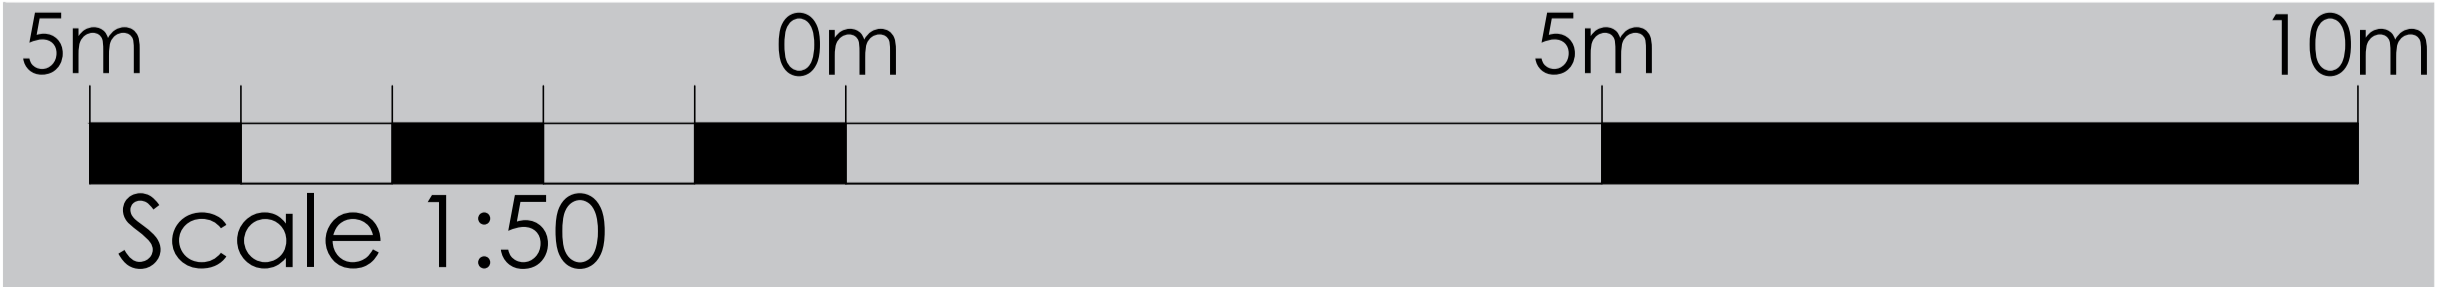

grant and
geoghegan

planning, development and
architectural consultants

T:01343 556644
E:enquiries@ggmail.co.uk