


external finishes

roof
natural slate


walls
smooth white render
natural stone

external timber (eaves/fascias)
black

Site at Kilcoy, Tore, Inverness

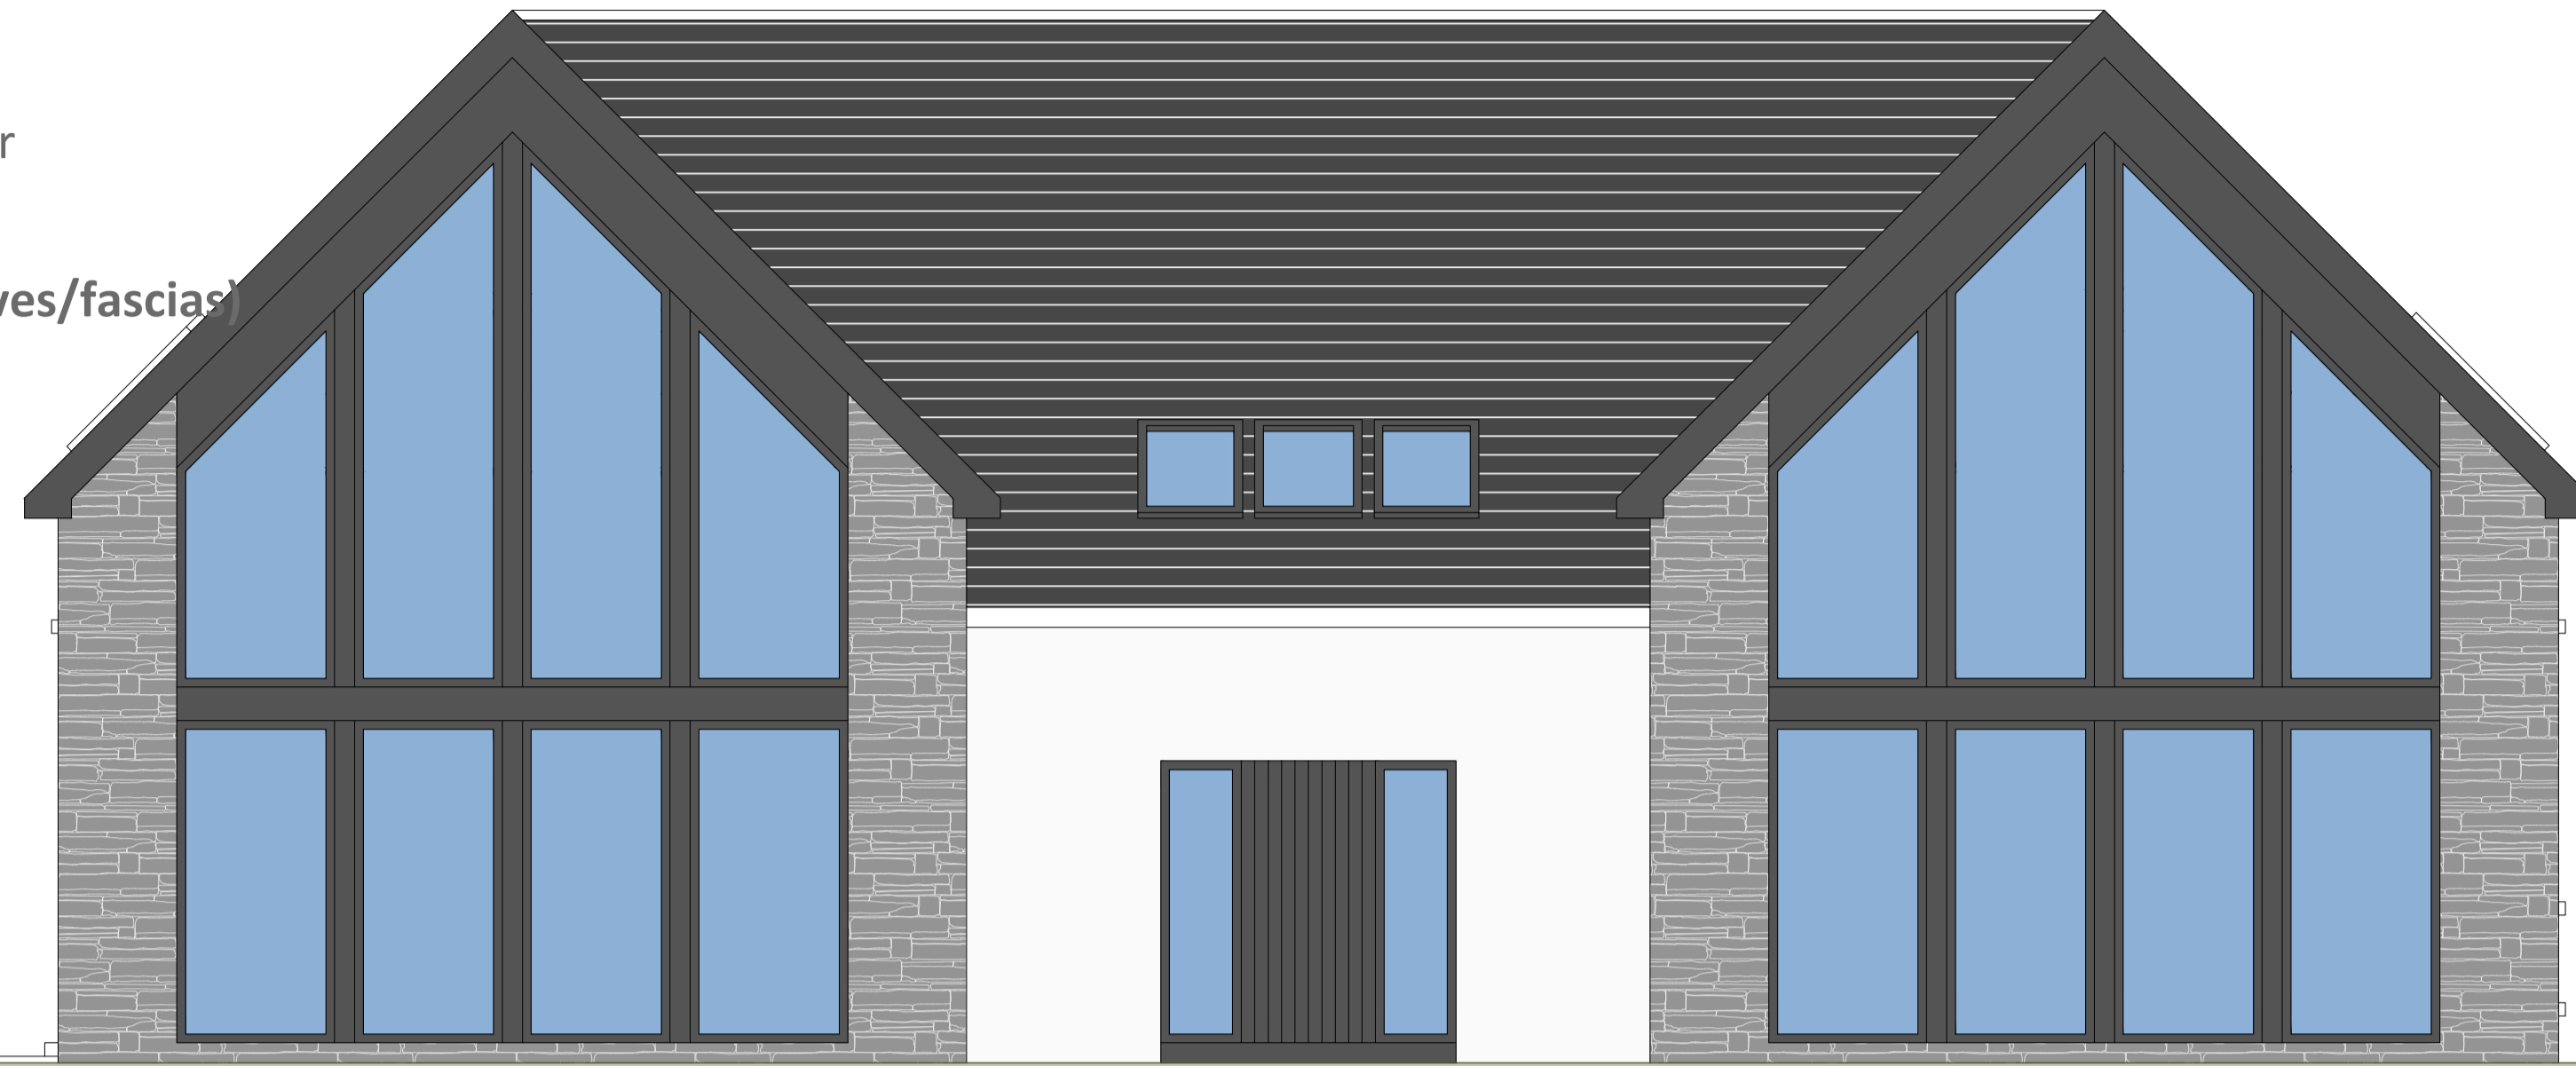

Front Elevation

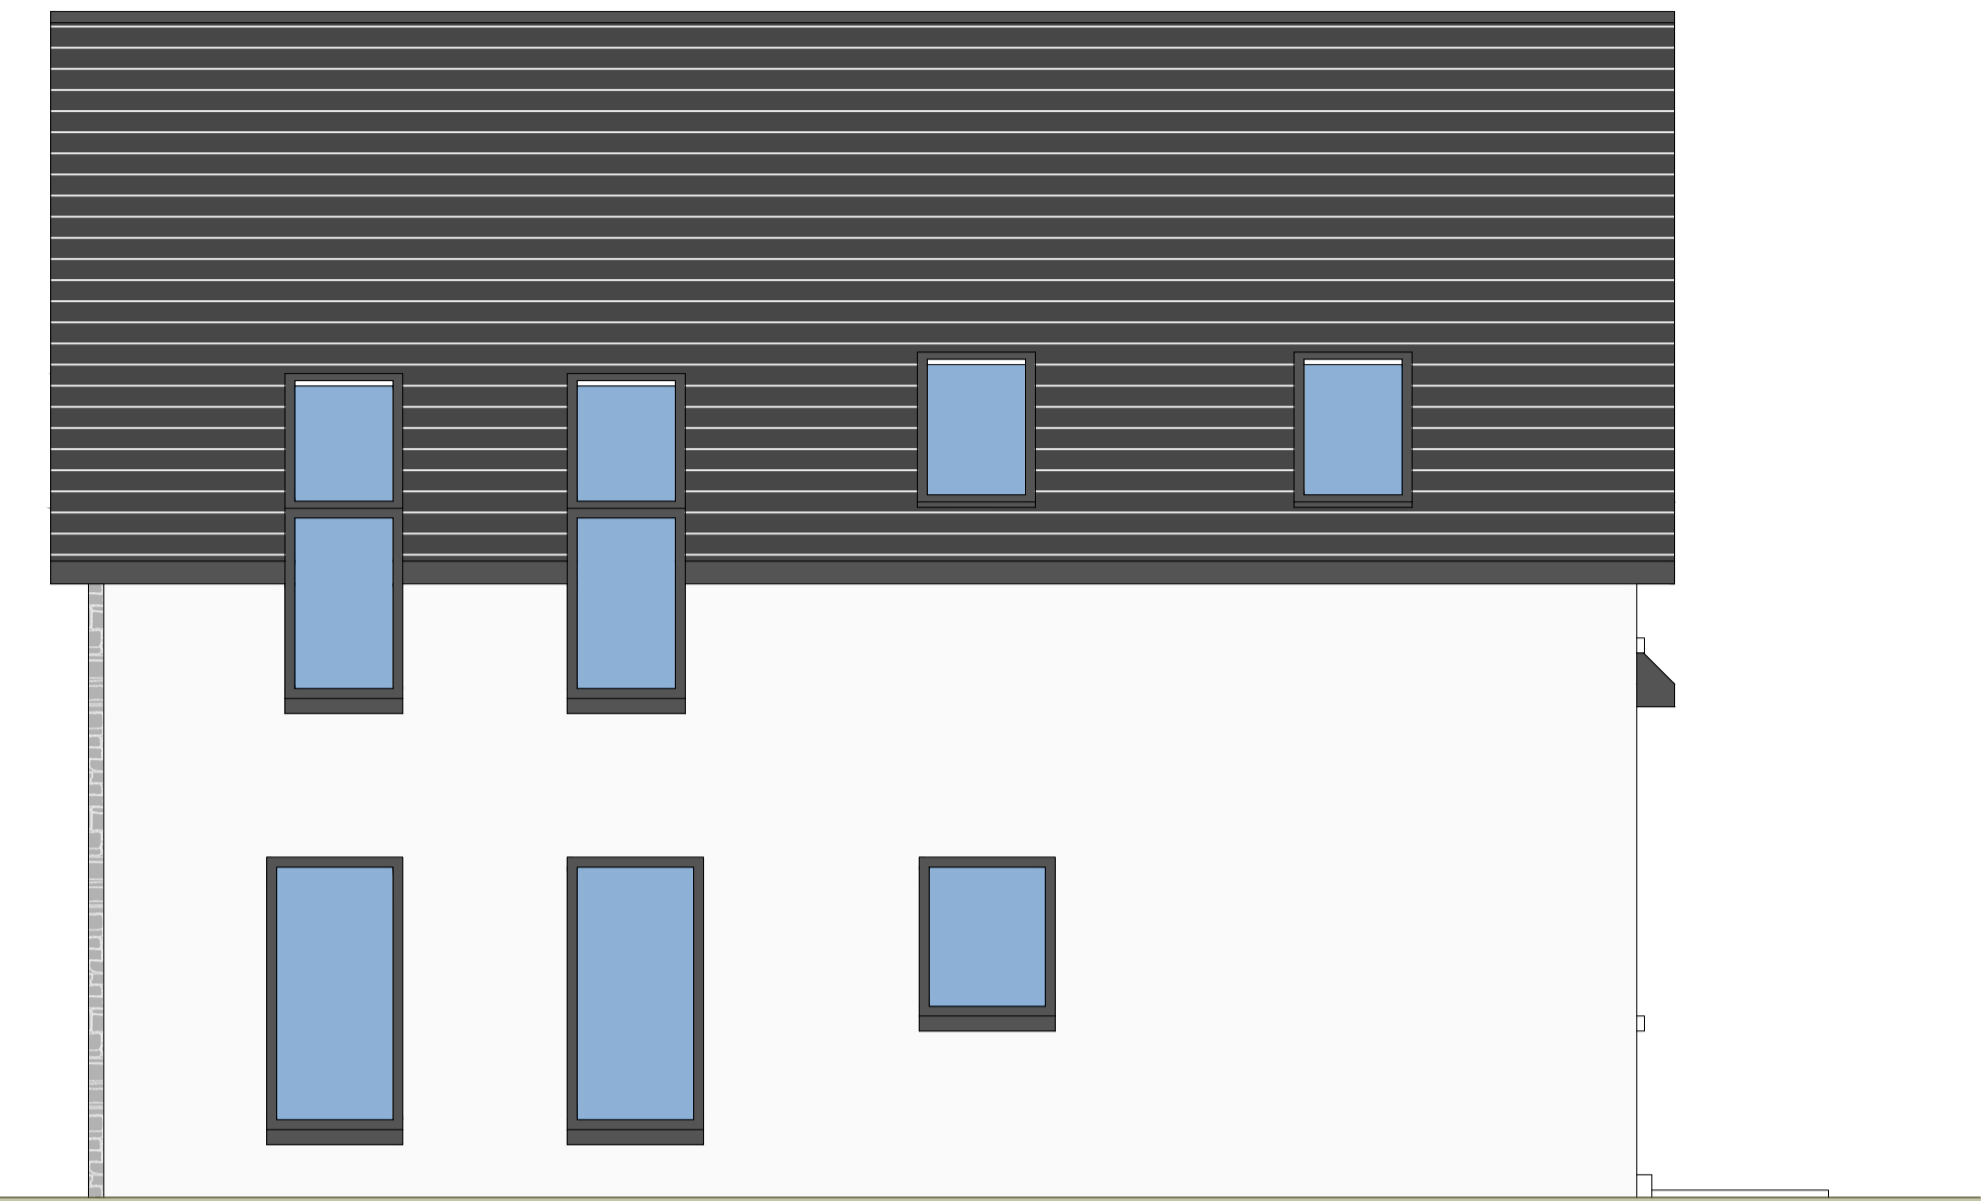




Side Elevation



Rear Elevation



Side Elevation

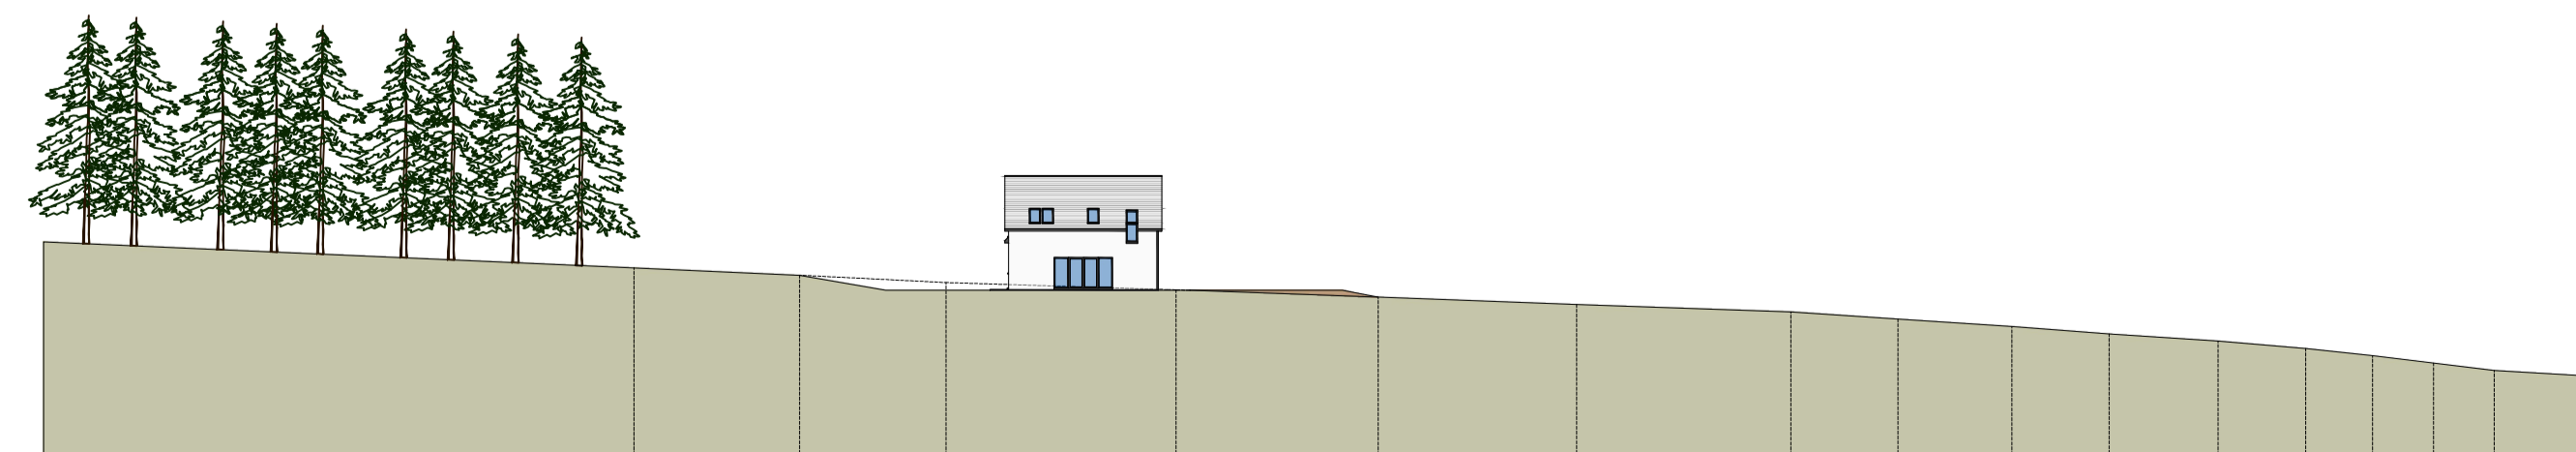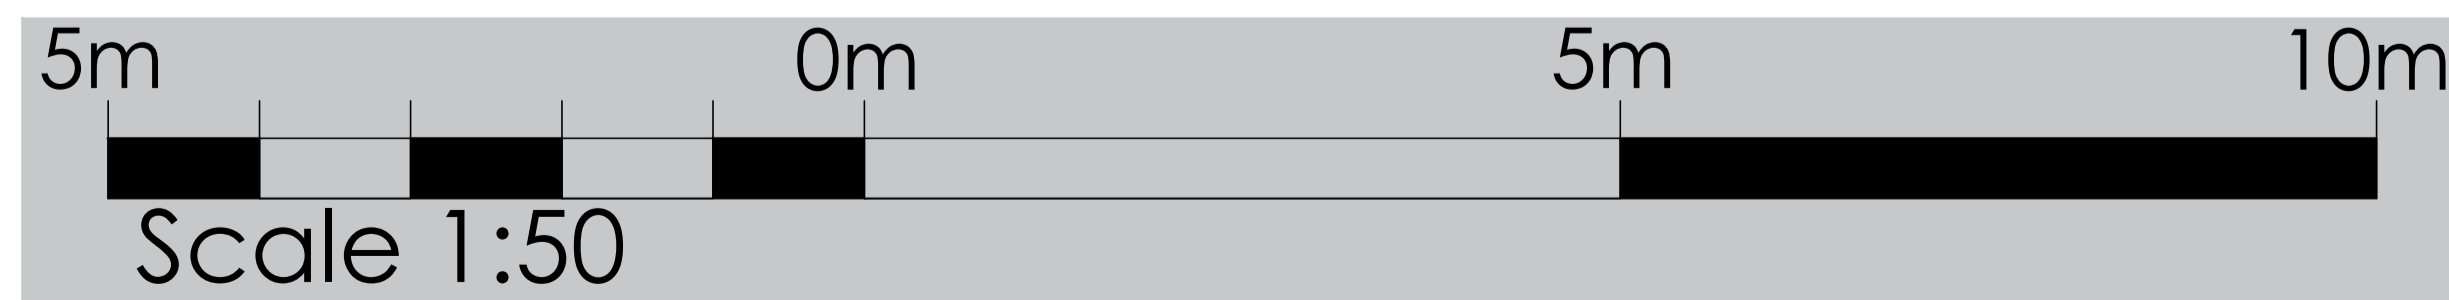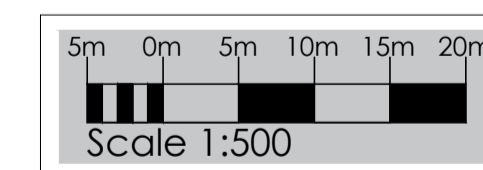

**grant and
geoghegan**

planning, development and
architectural consultants

T:01343 556644
E:enquiries@ggmail.co.uk