



location plan  
scale 1:1250

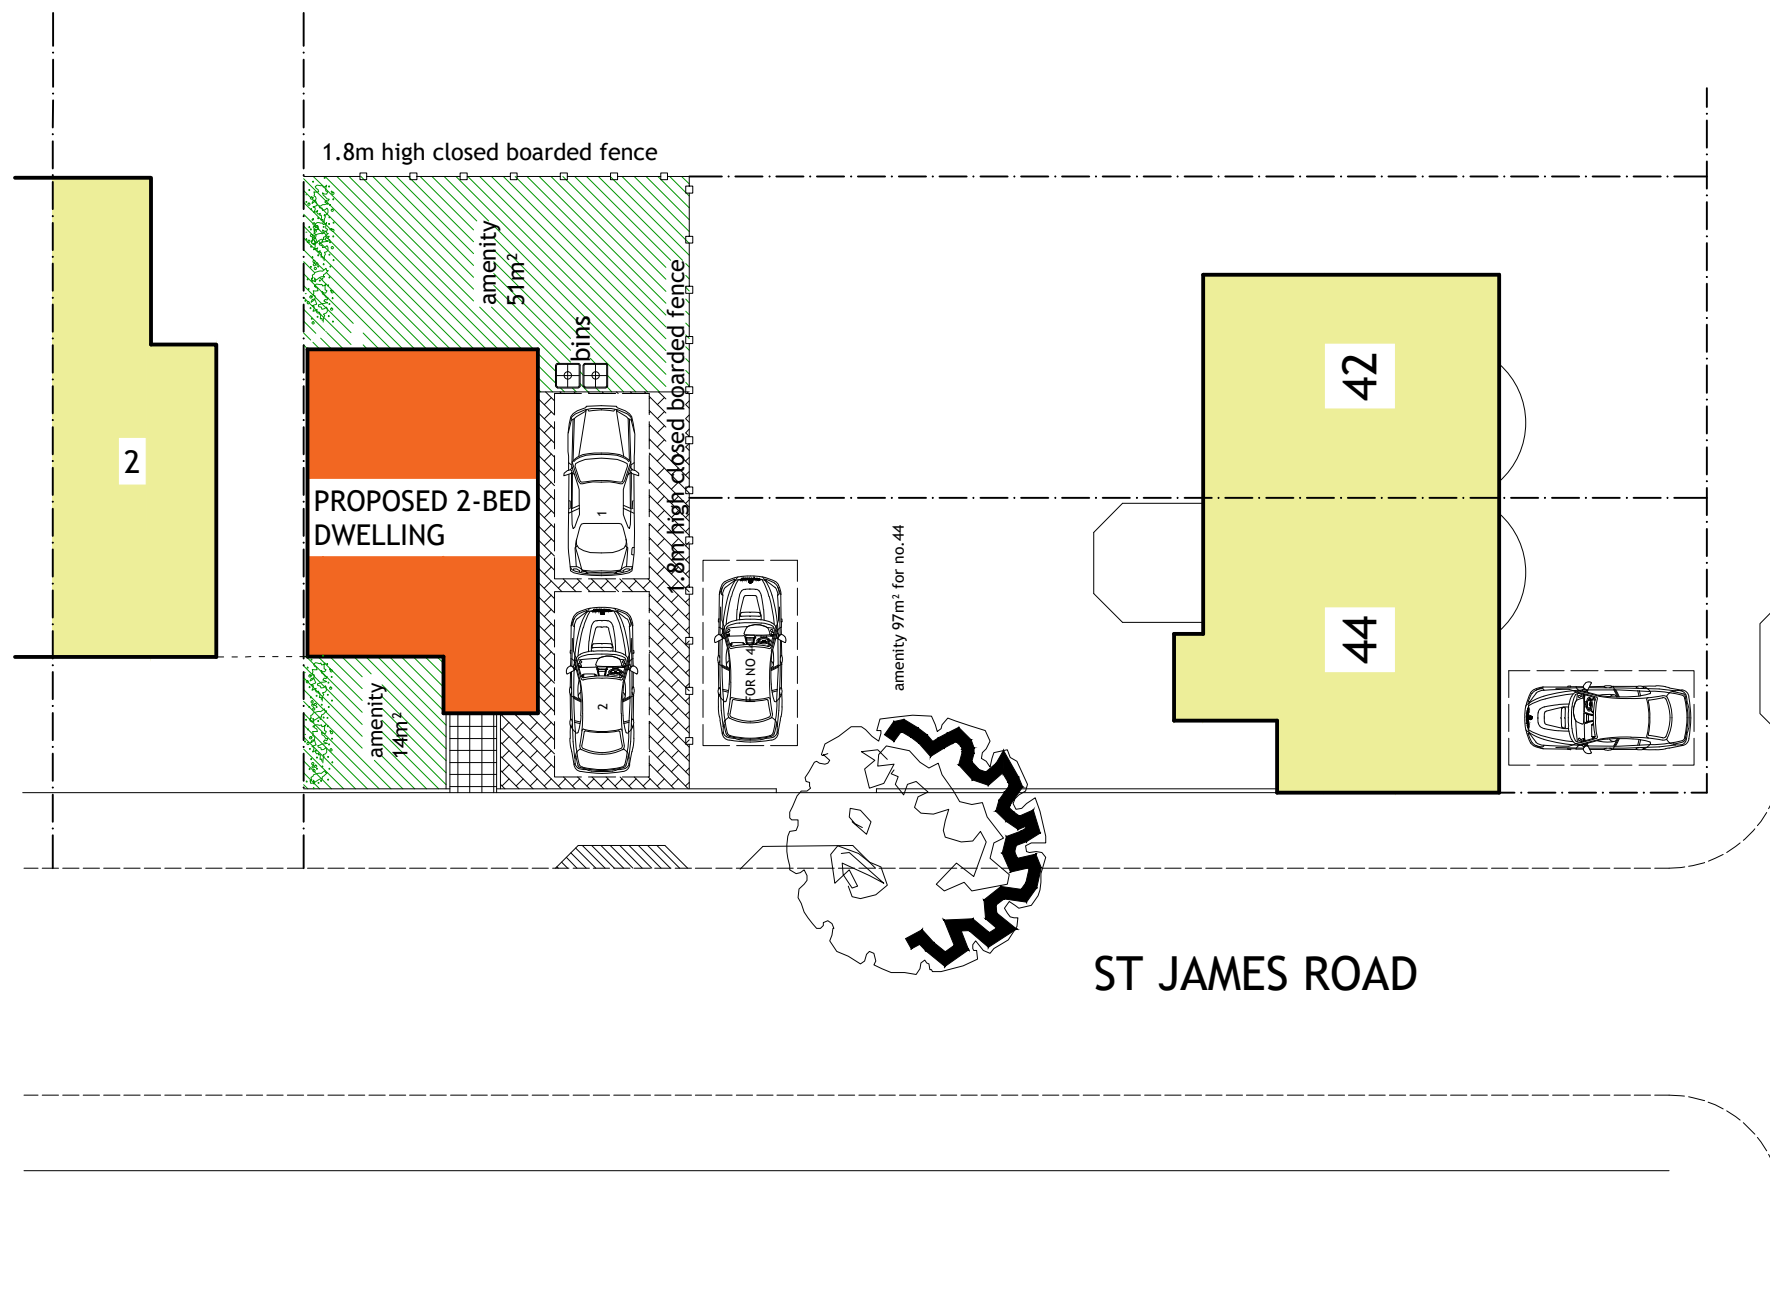

block plan  
scale 1:200

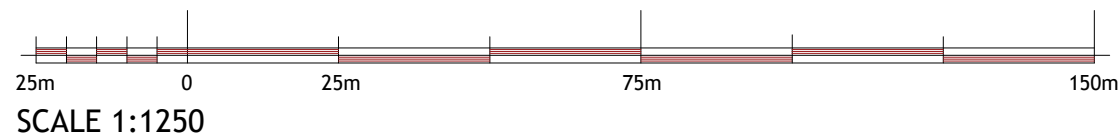

plan & build

PH: 07816611144



shamshadali@hotmail.co.uk

ADDRESS: REAR OF 44 BISHOPSCOTE ROAD, LUTON, LU3 1NY

TITLE: LOCATION AND BLOCK PLAN

PROJECT: ERECTION OF 2-BEDROOM DWELLING HOUSE

DATE	08/02/2024	DWG NO.	04/04
DRAWN BY		SCALE	

A3