



ORDNANCE SURVEY MAP

SCALE 1:1250


Scale Bar 1:1250



BLOCK PLAN

SCALE 1:500

Scale Bar 1:500

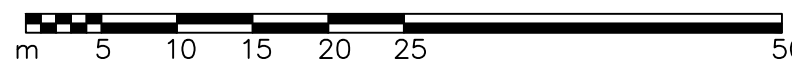

REV	DATE	DESCRIPTION
A	11/04/24	GARAGE HATCHED
RTM Design Architectural Services Planning & Building Regulation Drawings		
27 St. Andrews Close, Slip End, LU1 4DE M 07979 575 456 E enquiries@rtmdesign.co.uk		
CLIENT MR & MRS C SLADE		
ADDRESS 63 RAVENBANK ROAD LUTON BEDFORDSHIRE LU2 8EJ		
TITLE PLANNING APPLICATION EXISTING OS MAP AND PROPOSED BLOCK PLAN		
SCALE - AS SHOWN @ A4		DATE - APRIL '24
JOB No.	DRAWING No.	REVISION
658	02_PL	A