


GENERAL NOTES
Do not scale from this drawing.
This drawing has been prepared solely
for planning purpose only.

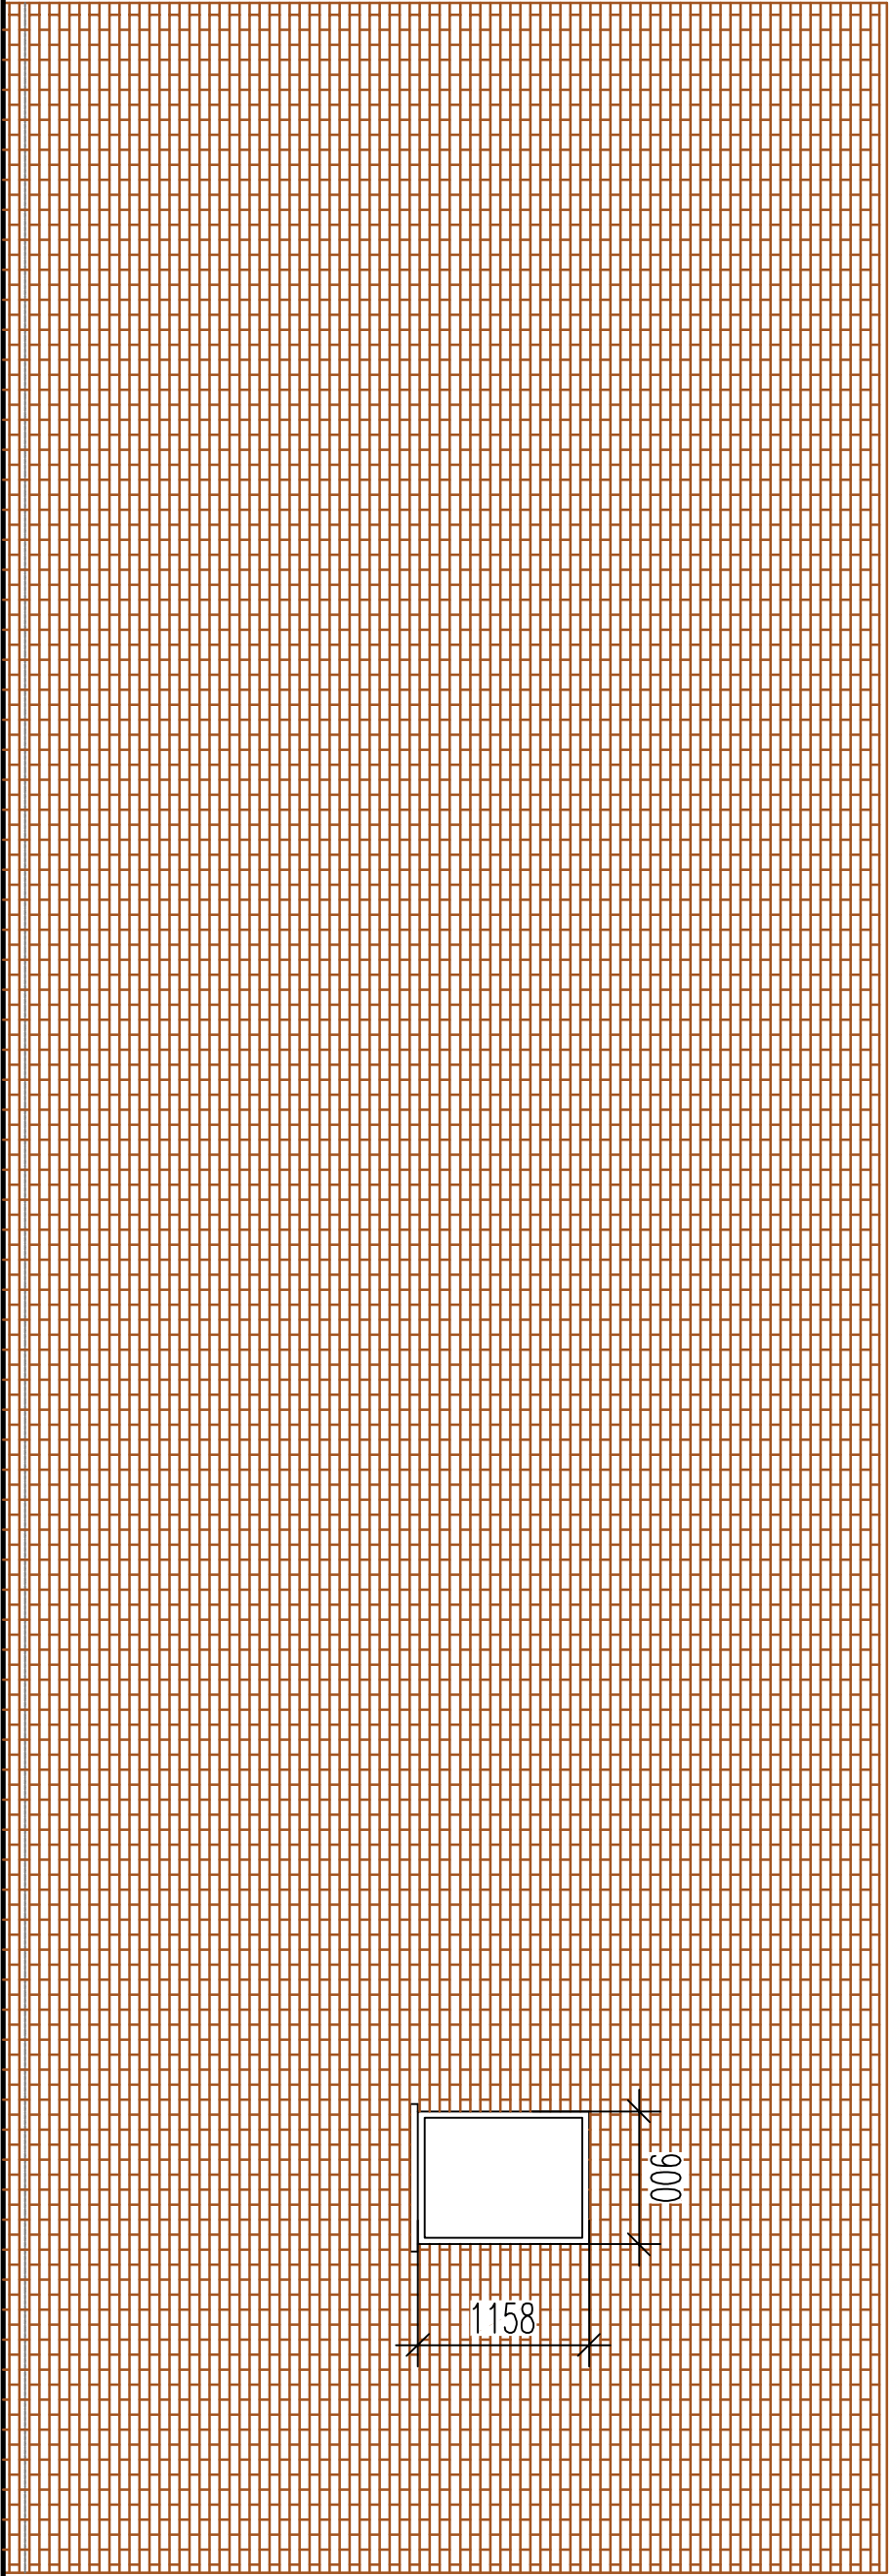

PROPOSED SIDE ELEVATION - A



A	First Issue	18.03.2024
No.	Description	Date
arc hitecture 365		
+447983399646 Architecture365 Ltd contact@architecture365.co.uk www.architecture365.co.uk 20 Lynnouth Road Leicester LE5 1NA		
Project 57-59 LEICESTER ROAD LE18 1NR		
Drawing Title PROPOSED SIDE ELEVATION - A		
Drawing No. PL57-59 A205	Rev A	Scale @ A3 1:50