



GENERAL NOTES

Do not scale from this drawing.

This drawing has been prepared solely for planning purpose only.

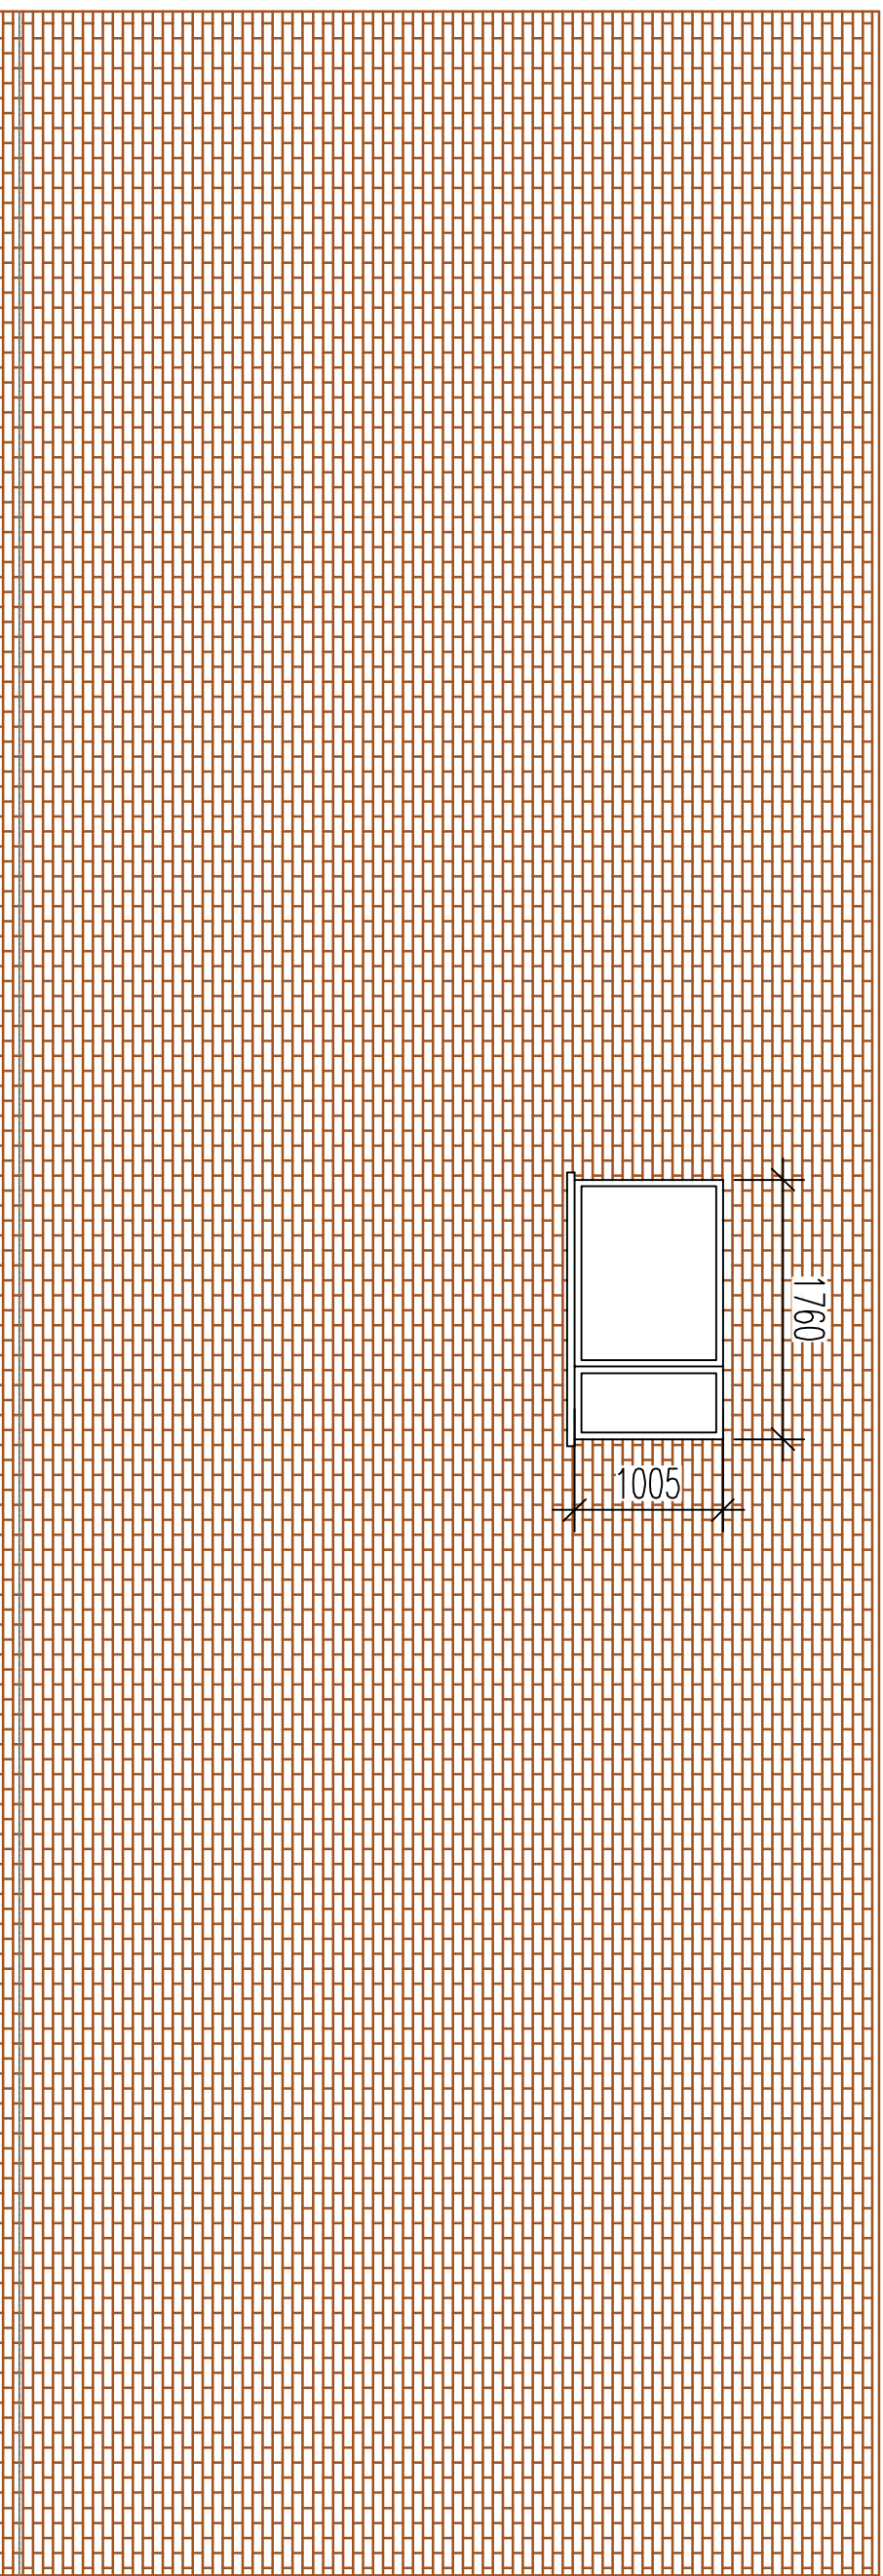

PROPOSED SIDE ELEVATION - B

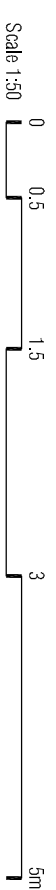

A	First Issue	18.03.2024
No.	Description	Date
arC hitecture 365		
+447983399646 Architecture365 Ltd contact@architecture365.co.uk www.architecture365.co.uk 20 Lymouth Road Leicester LE5 1NA		
Project 57-59 LEICESTER ROAD LE18 1NR		
Drawing Title PROPOSED SIDE ELEVATION - B		
Drawing No. PL57-59 A206	Rev A	Scale @ A3 1:50