


GENERAL NOTES
 Do not scale from this drawing.
 This drawing has been prepared solely
 for planning purpose only.

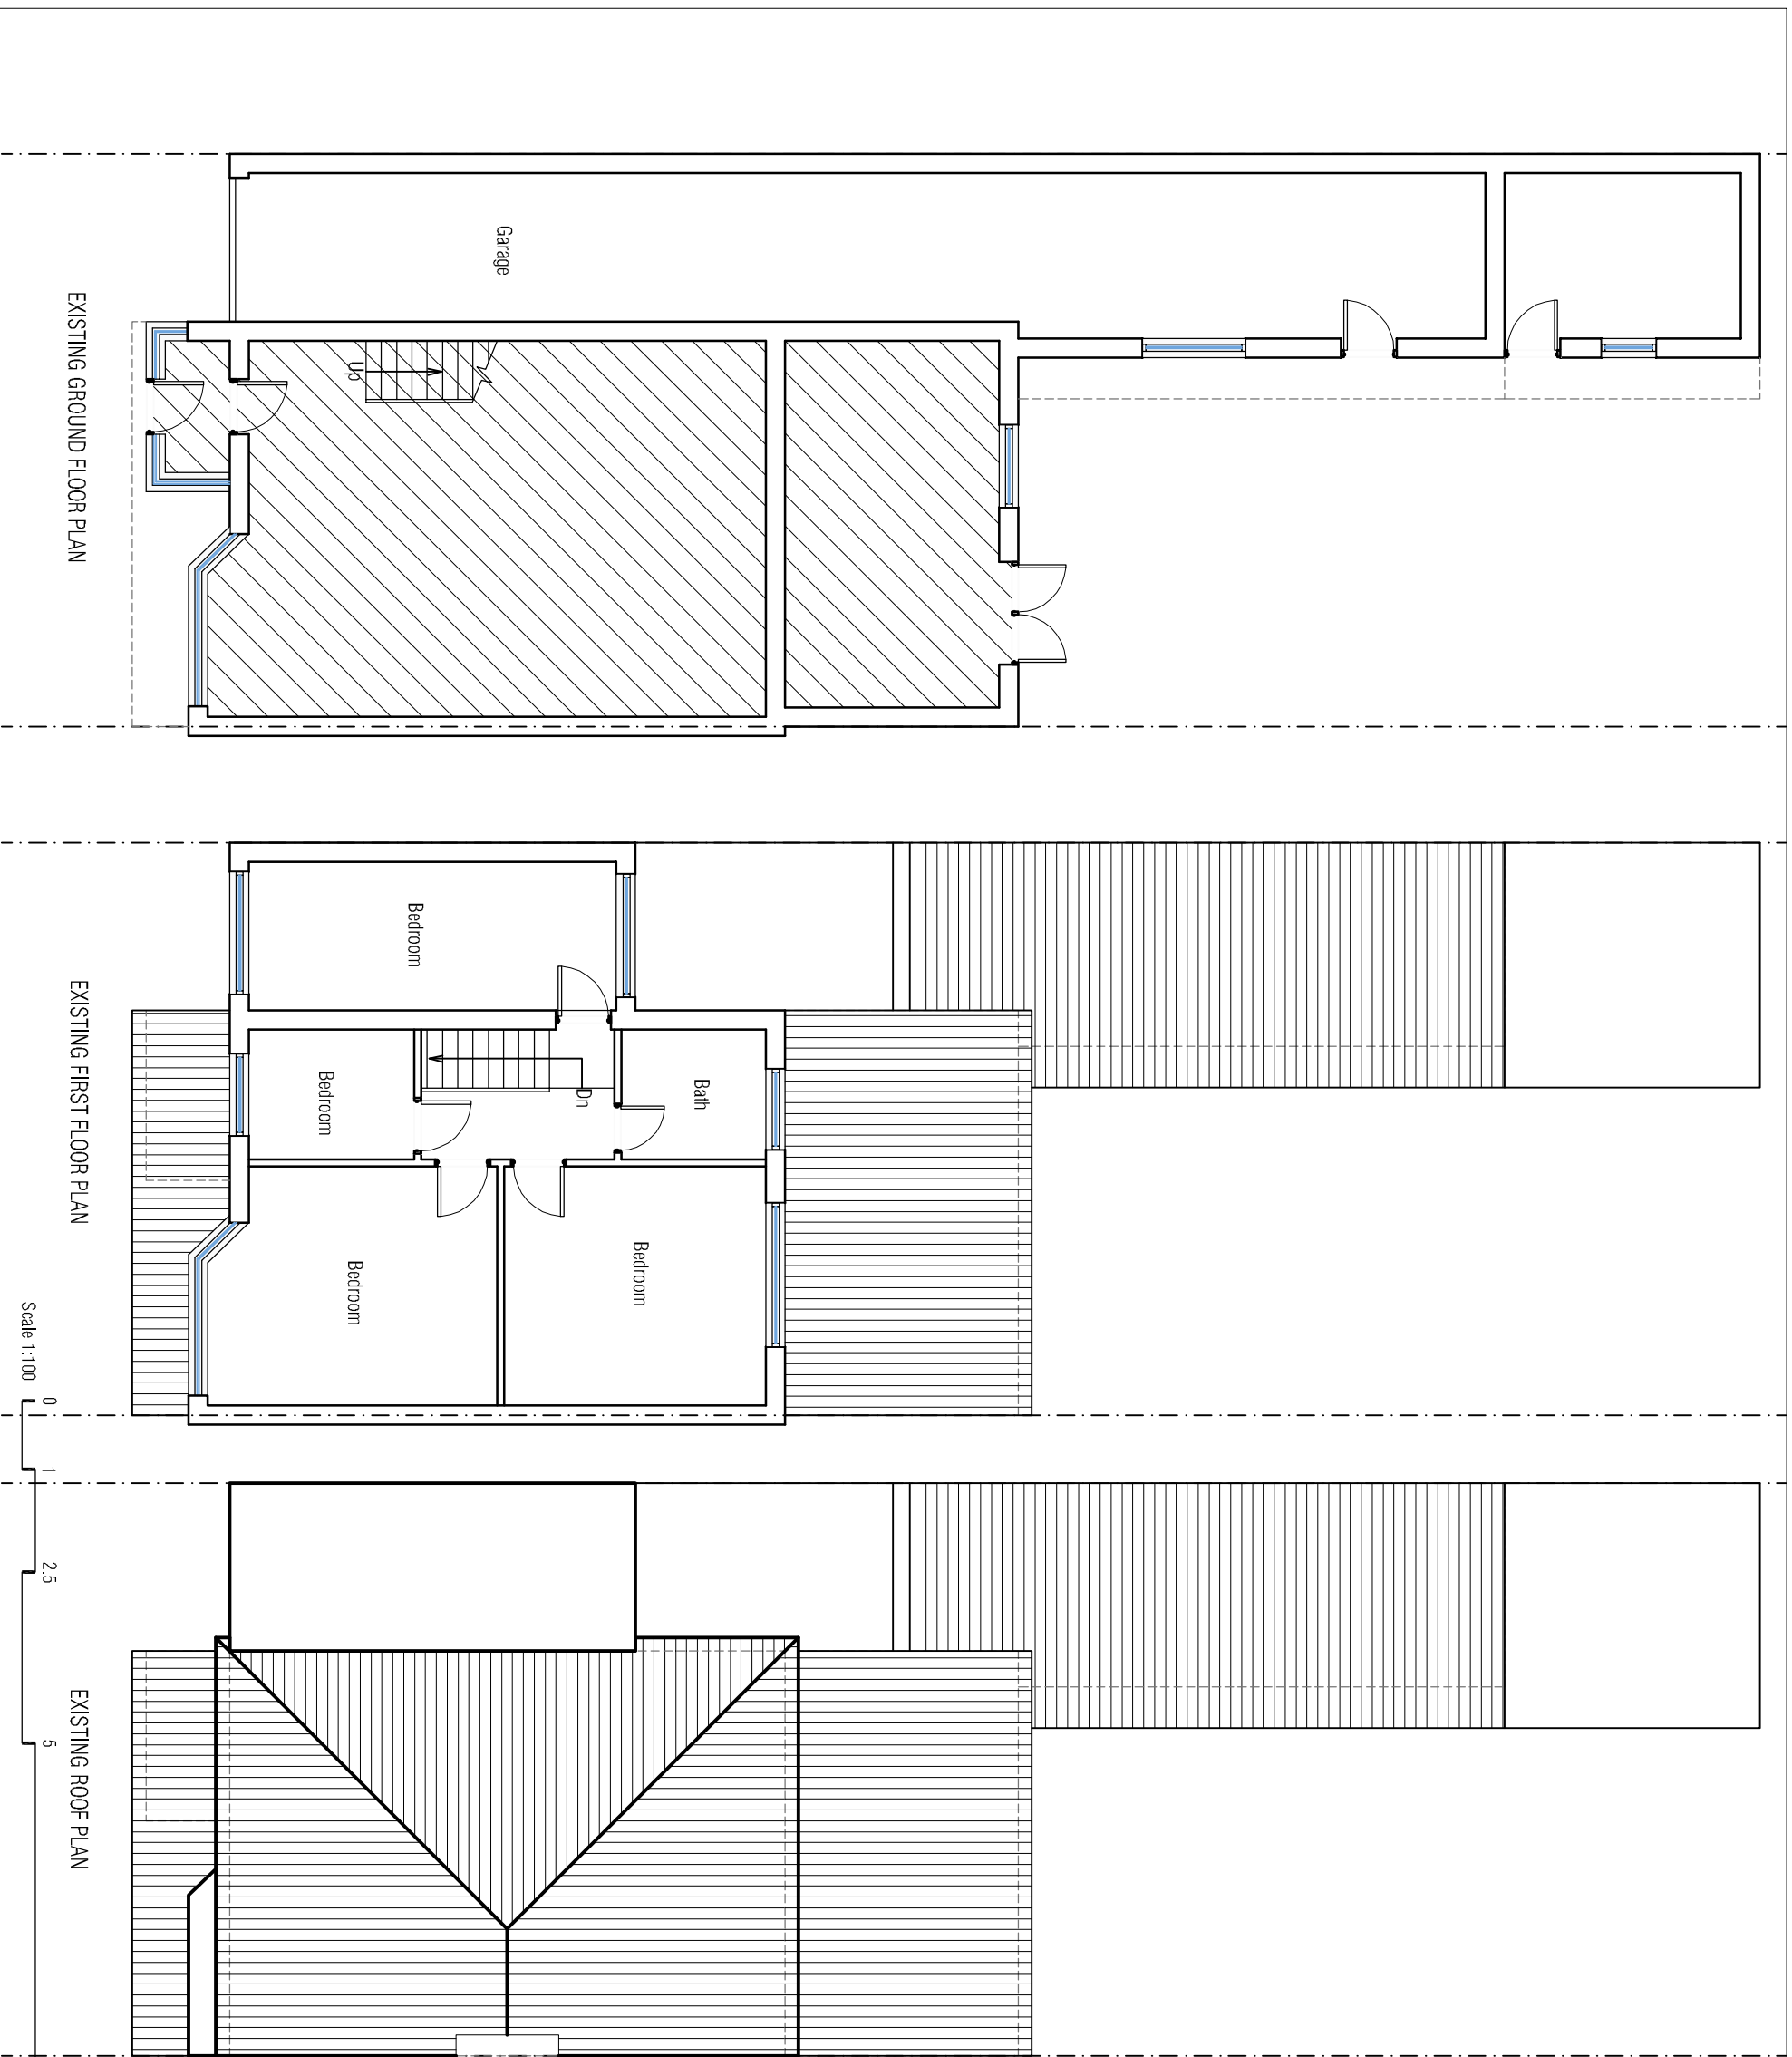

No.	Description	Date
A	First Issue	27.02.2024

architecture
365

+447983399646
 Architecture365 Ltd
 contact@architecture365.co.uk
 www.architecture365.co.uk
 20 Lynmouth Road
 Leicester
 LE5 1NA

Project
 36 ROEHAMPTON DRIVE LE18 1HS

Drawing Title		Rev
EXISTING PLANS		A
Drawing No.	PL36	A100
Scale @ A3	1:100	