


GENERAL NOTES

Do not scale from this drawing.

This drawing has been prepared solely for planning purpose only.

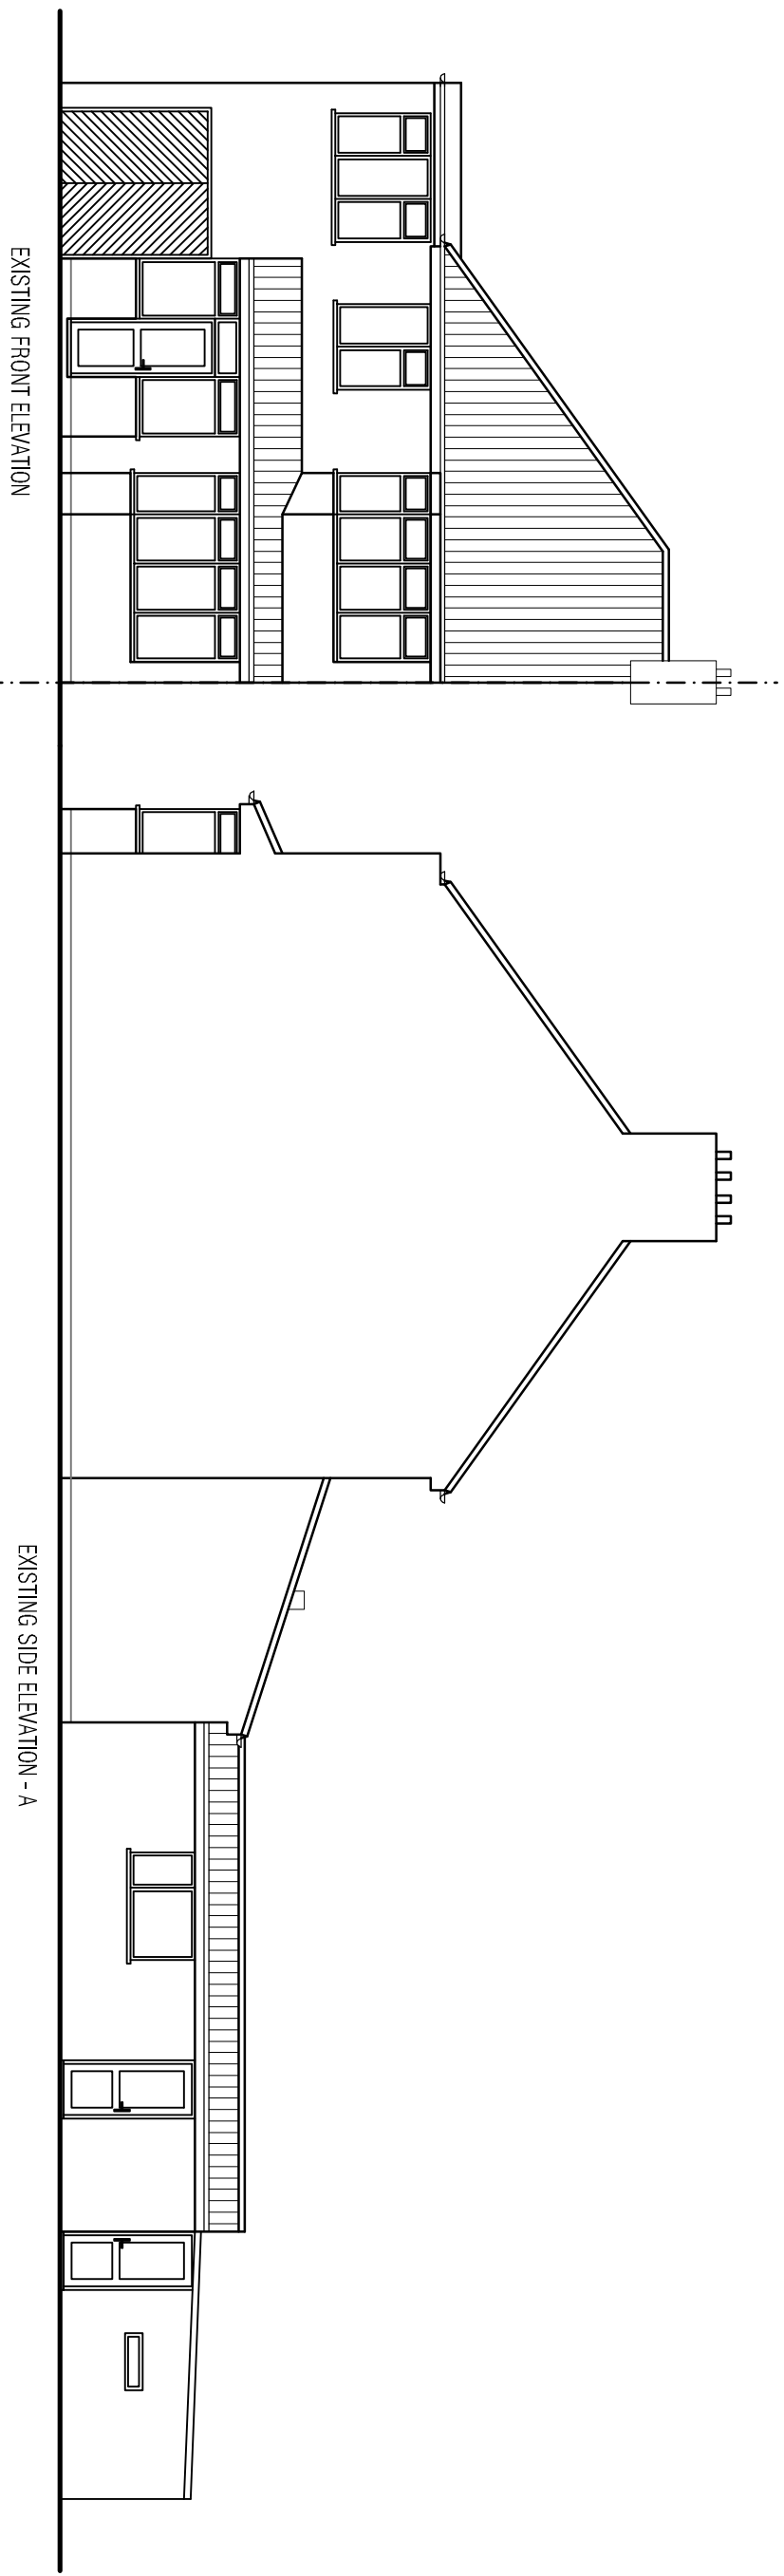

A	First Issue	27.02.2024
No.	Description	Date

arChitecture
365

+447983399646
Architecture365Ltd
contact@architecture365.co.uk
www.architecture365.co.uk
20 Lymnouth Road
Leicester
LE5 1NA

Project

36 ROEHAMPTON DRIVE LE18 1HS

Drawing Title

EXISTING ELEVATIONS

Drawing No.
PL36 A101

Rev
A

Scale @ A3

1:100

