


**GENERAL NOTES**  
 Do not scale from this drawing.  
 This drawing has been prepared solely  
 for planning purpose only.

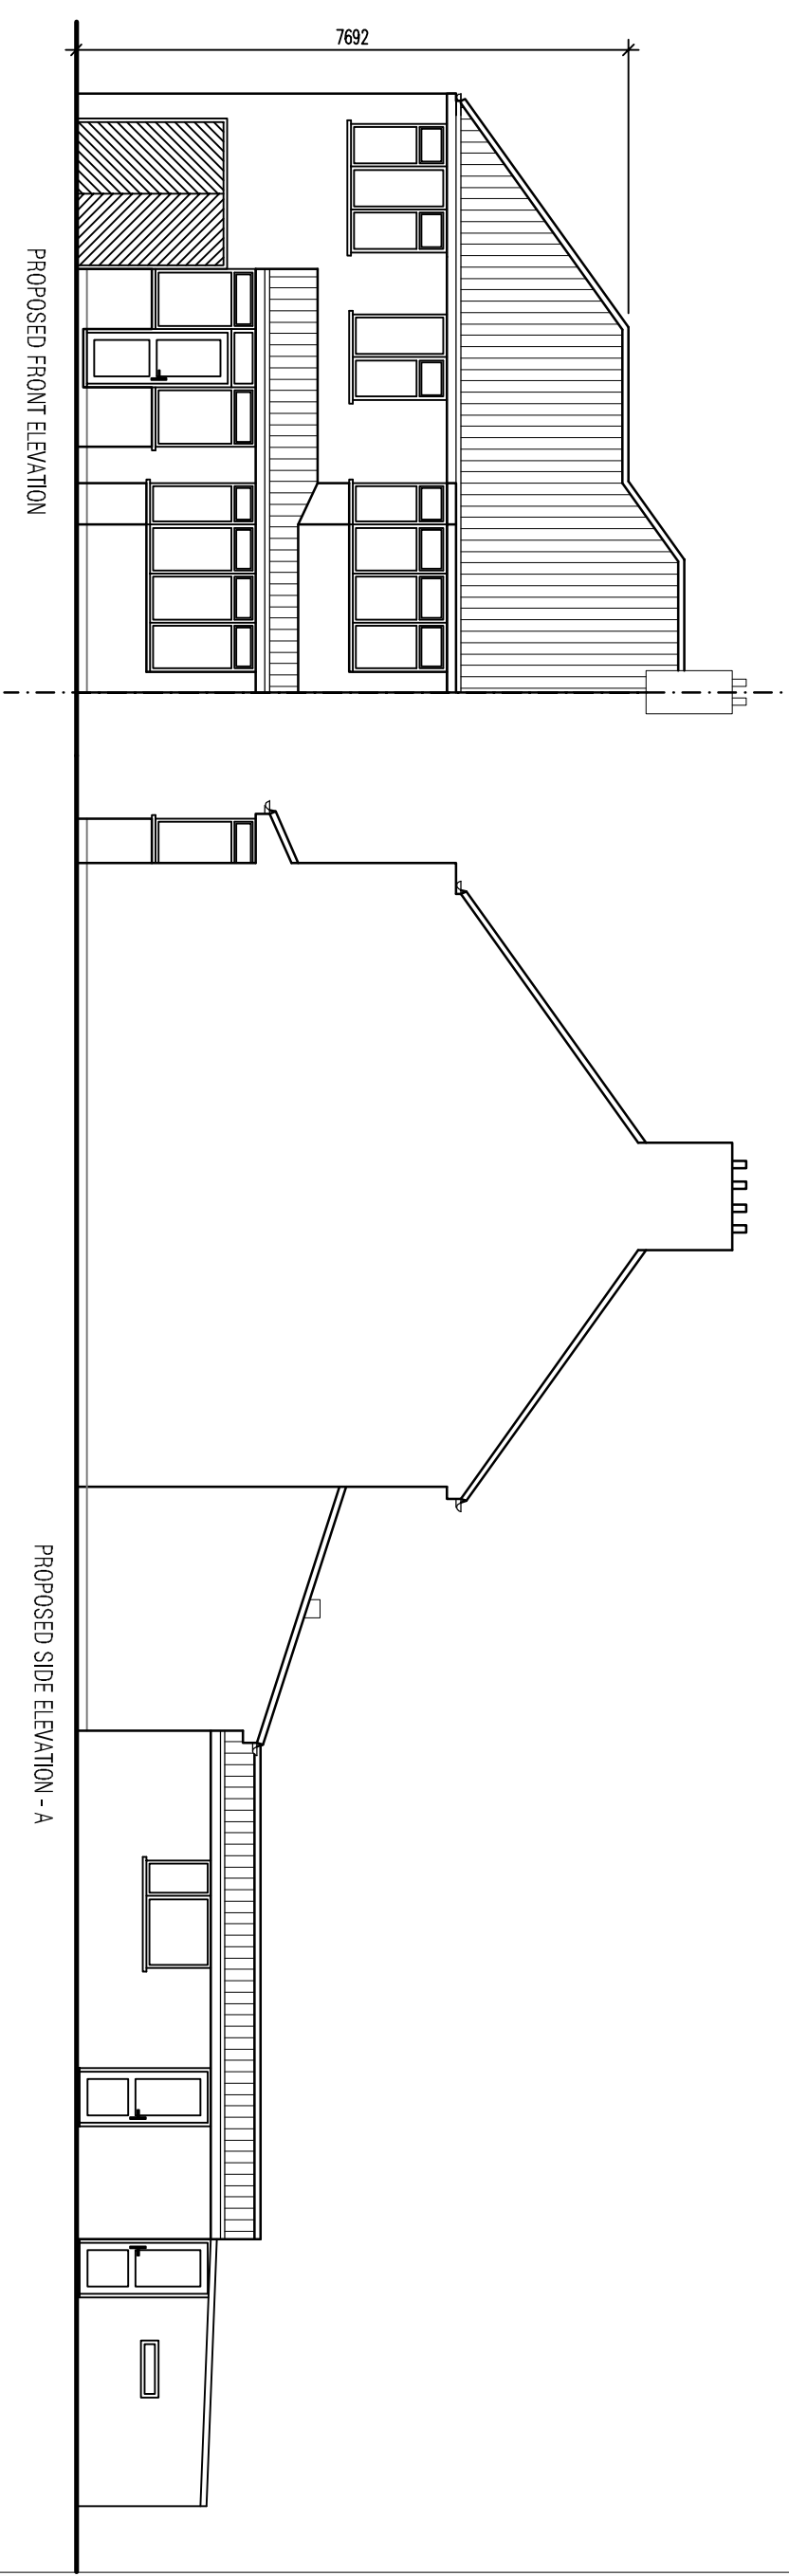

<p><b>Architecture 365</b>        +447983399646        Architecture365Ltd        contact@architecture365.co.uk        www.architecture365.co.uk        20 Lymouth Road        Leicester        LE5 1NA  <b>Project</b>        36 ROEHAMPTON DRIVE LE18 1HS</p>	
<b>Rev</b>	<b>Date</b>
A	27.02.2024
<b>Drawing No.</b>	<b>Description</b>
PL36 A201	PROPOSED ELEVATIONS
<b>Scale @ A3</b>	<b>1:100</b>