



PROPOSED LOFT FLOOR PLAN (1:50)

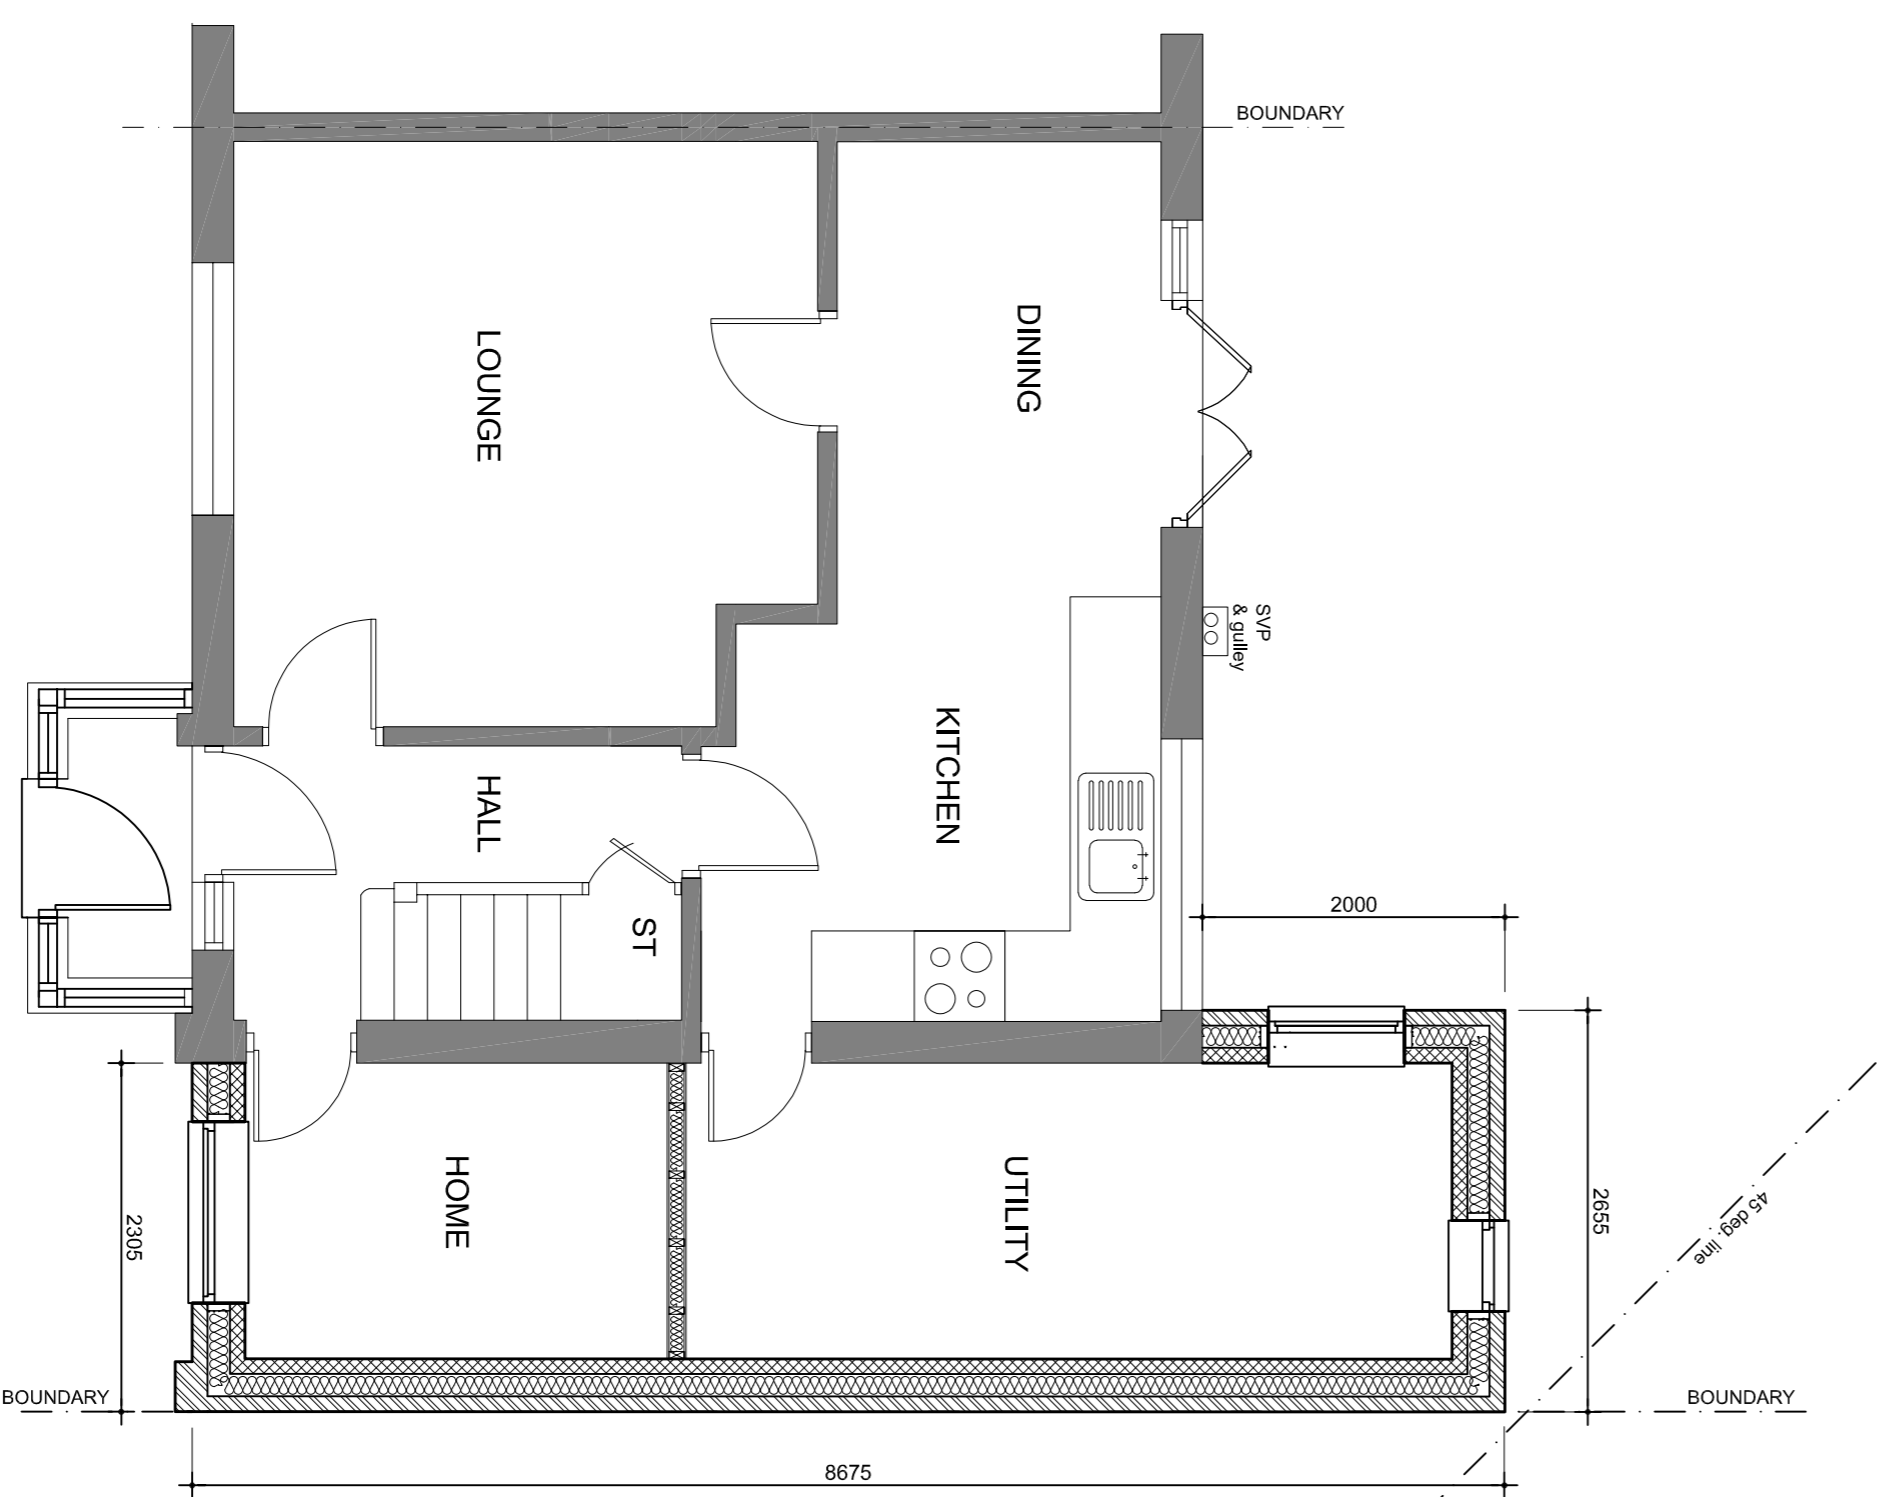

PROPOSED GROUND FLOOR PLAN (1:50)

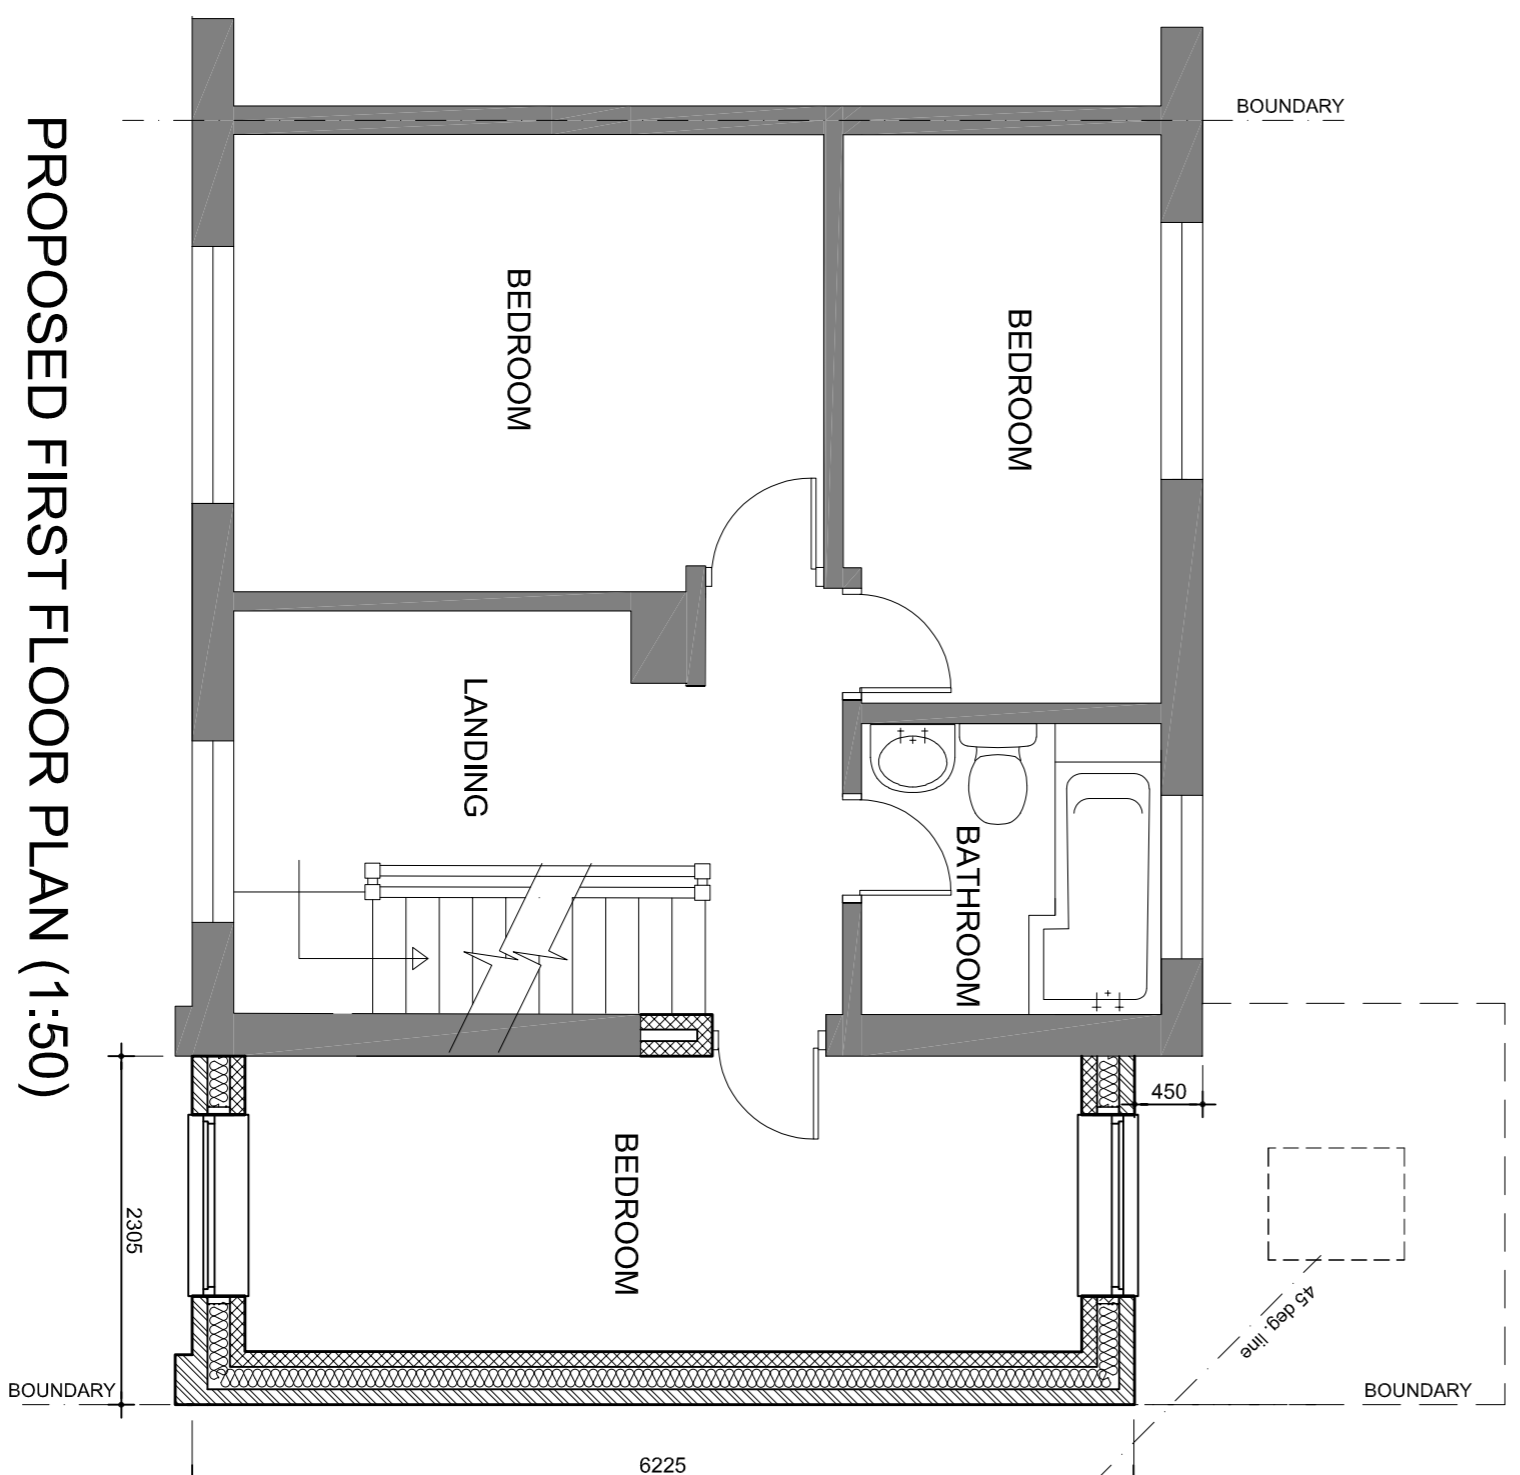

PROPOSED FIRST FLOOR PLAN (1:50)

