




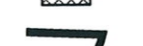



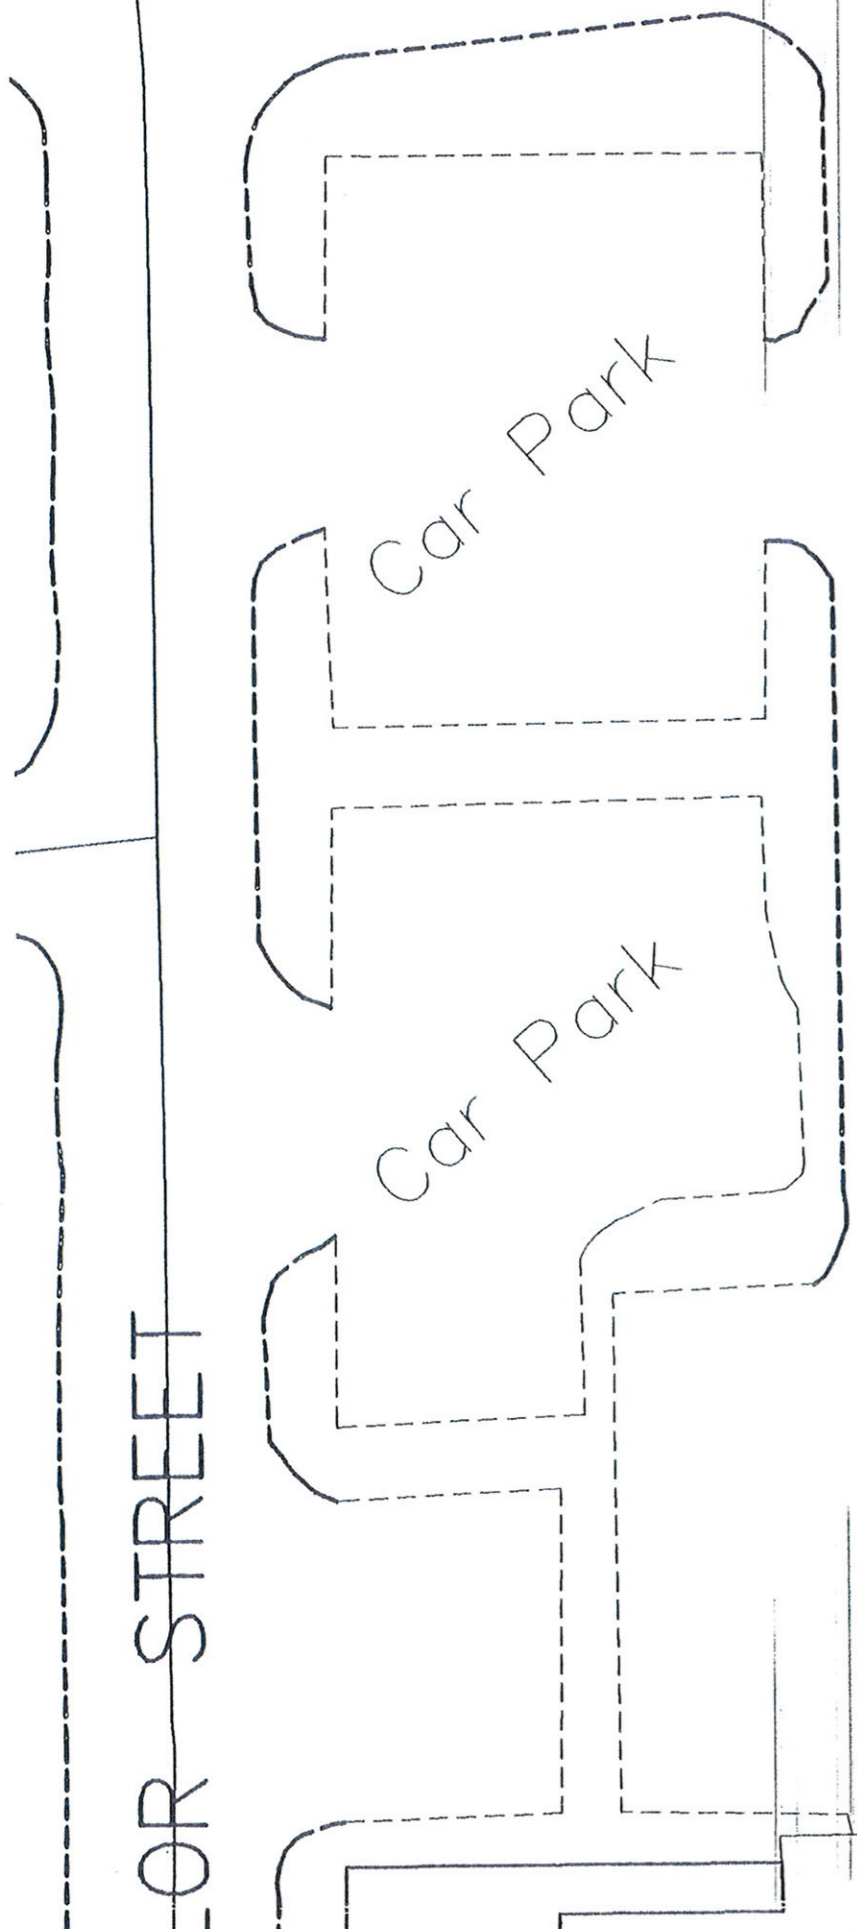


BURNLEY ROAD

172.9m

Key:

-  New powder coated fencing (existing concrete fence retained)
-  New concrete kerbs to radius – Existing drop kerbs removed.
-  New adverting sign 2.4m high x 1.2m wide
-  Jet wash machine (see supporting documentation)
-  Gullies to existing foul drainage connection
-  Existing tarmac yard area grubbed out and re-surfaced.
-  Existing access gates / fencing removed realigned and new powder coated gate supplied across access.
-  Existing grass area and planting retained.
-  New lighting column illuminating car wash bays shining into site.



ROBERTS STREET

KENYON STREET

OR STREET

Car Park

Car Park

P

P
P

NO EXIT

(A)

(B)

roller shutter

roller shutter

COURTYARD

Fire escape

power