



NOTE:
Do not scale from drawing. A thorough site survey should be undertaken to obtain key dimensions and tolerances. If no dimension is given, it is the responsibility of the recipient to obtain the dimension specifically from the author or by site measurement. The sizing of all structural and service elements must always be checked against the relevant engineer's drawings. No reliance should be placed upon sizing information shown on this drawing.
DRAWING PACKAGE FOR PLANNING PURPOSES ONLY. NOT FOR CONSTRUCTION OR TECHNICAL DESIGN.

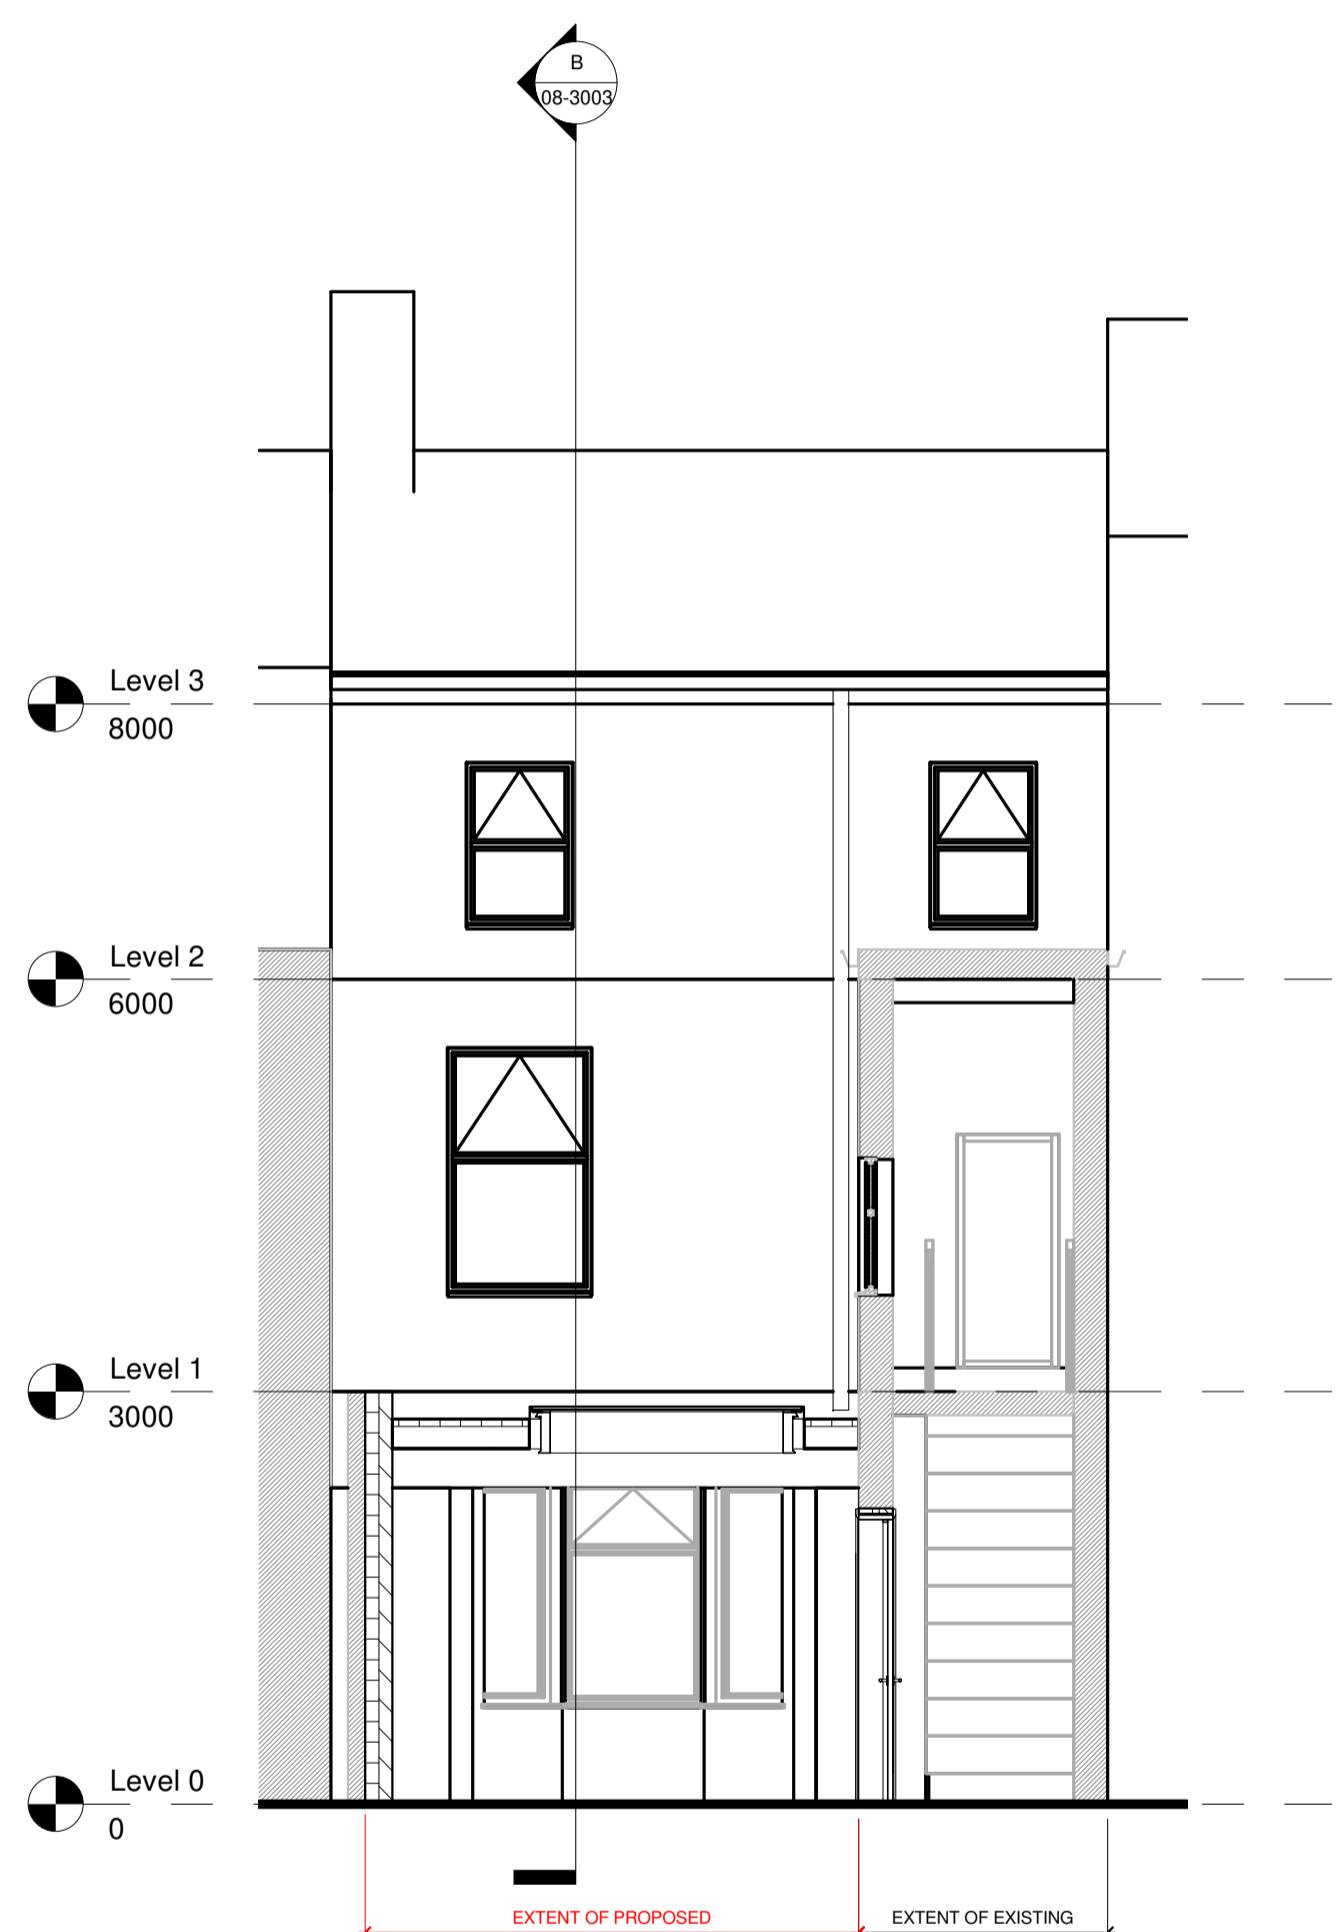

Proposed - Section A
1 : 50

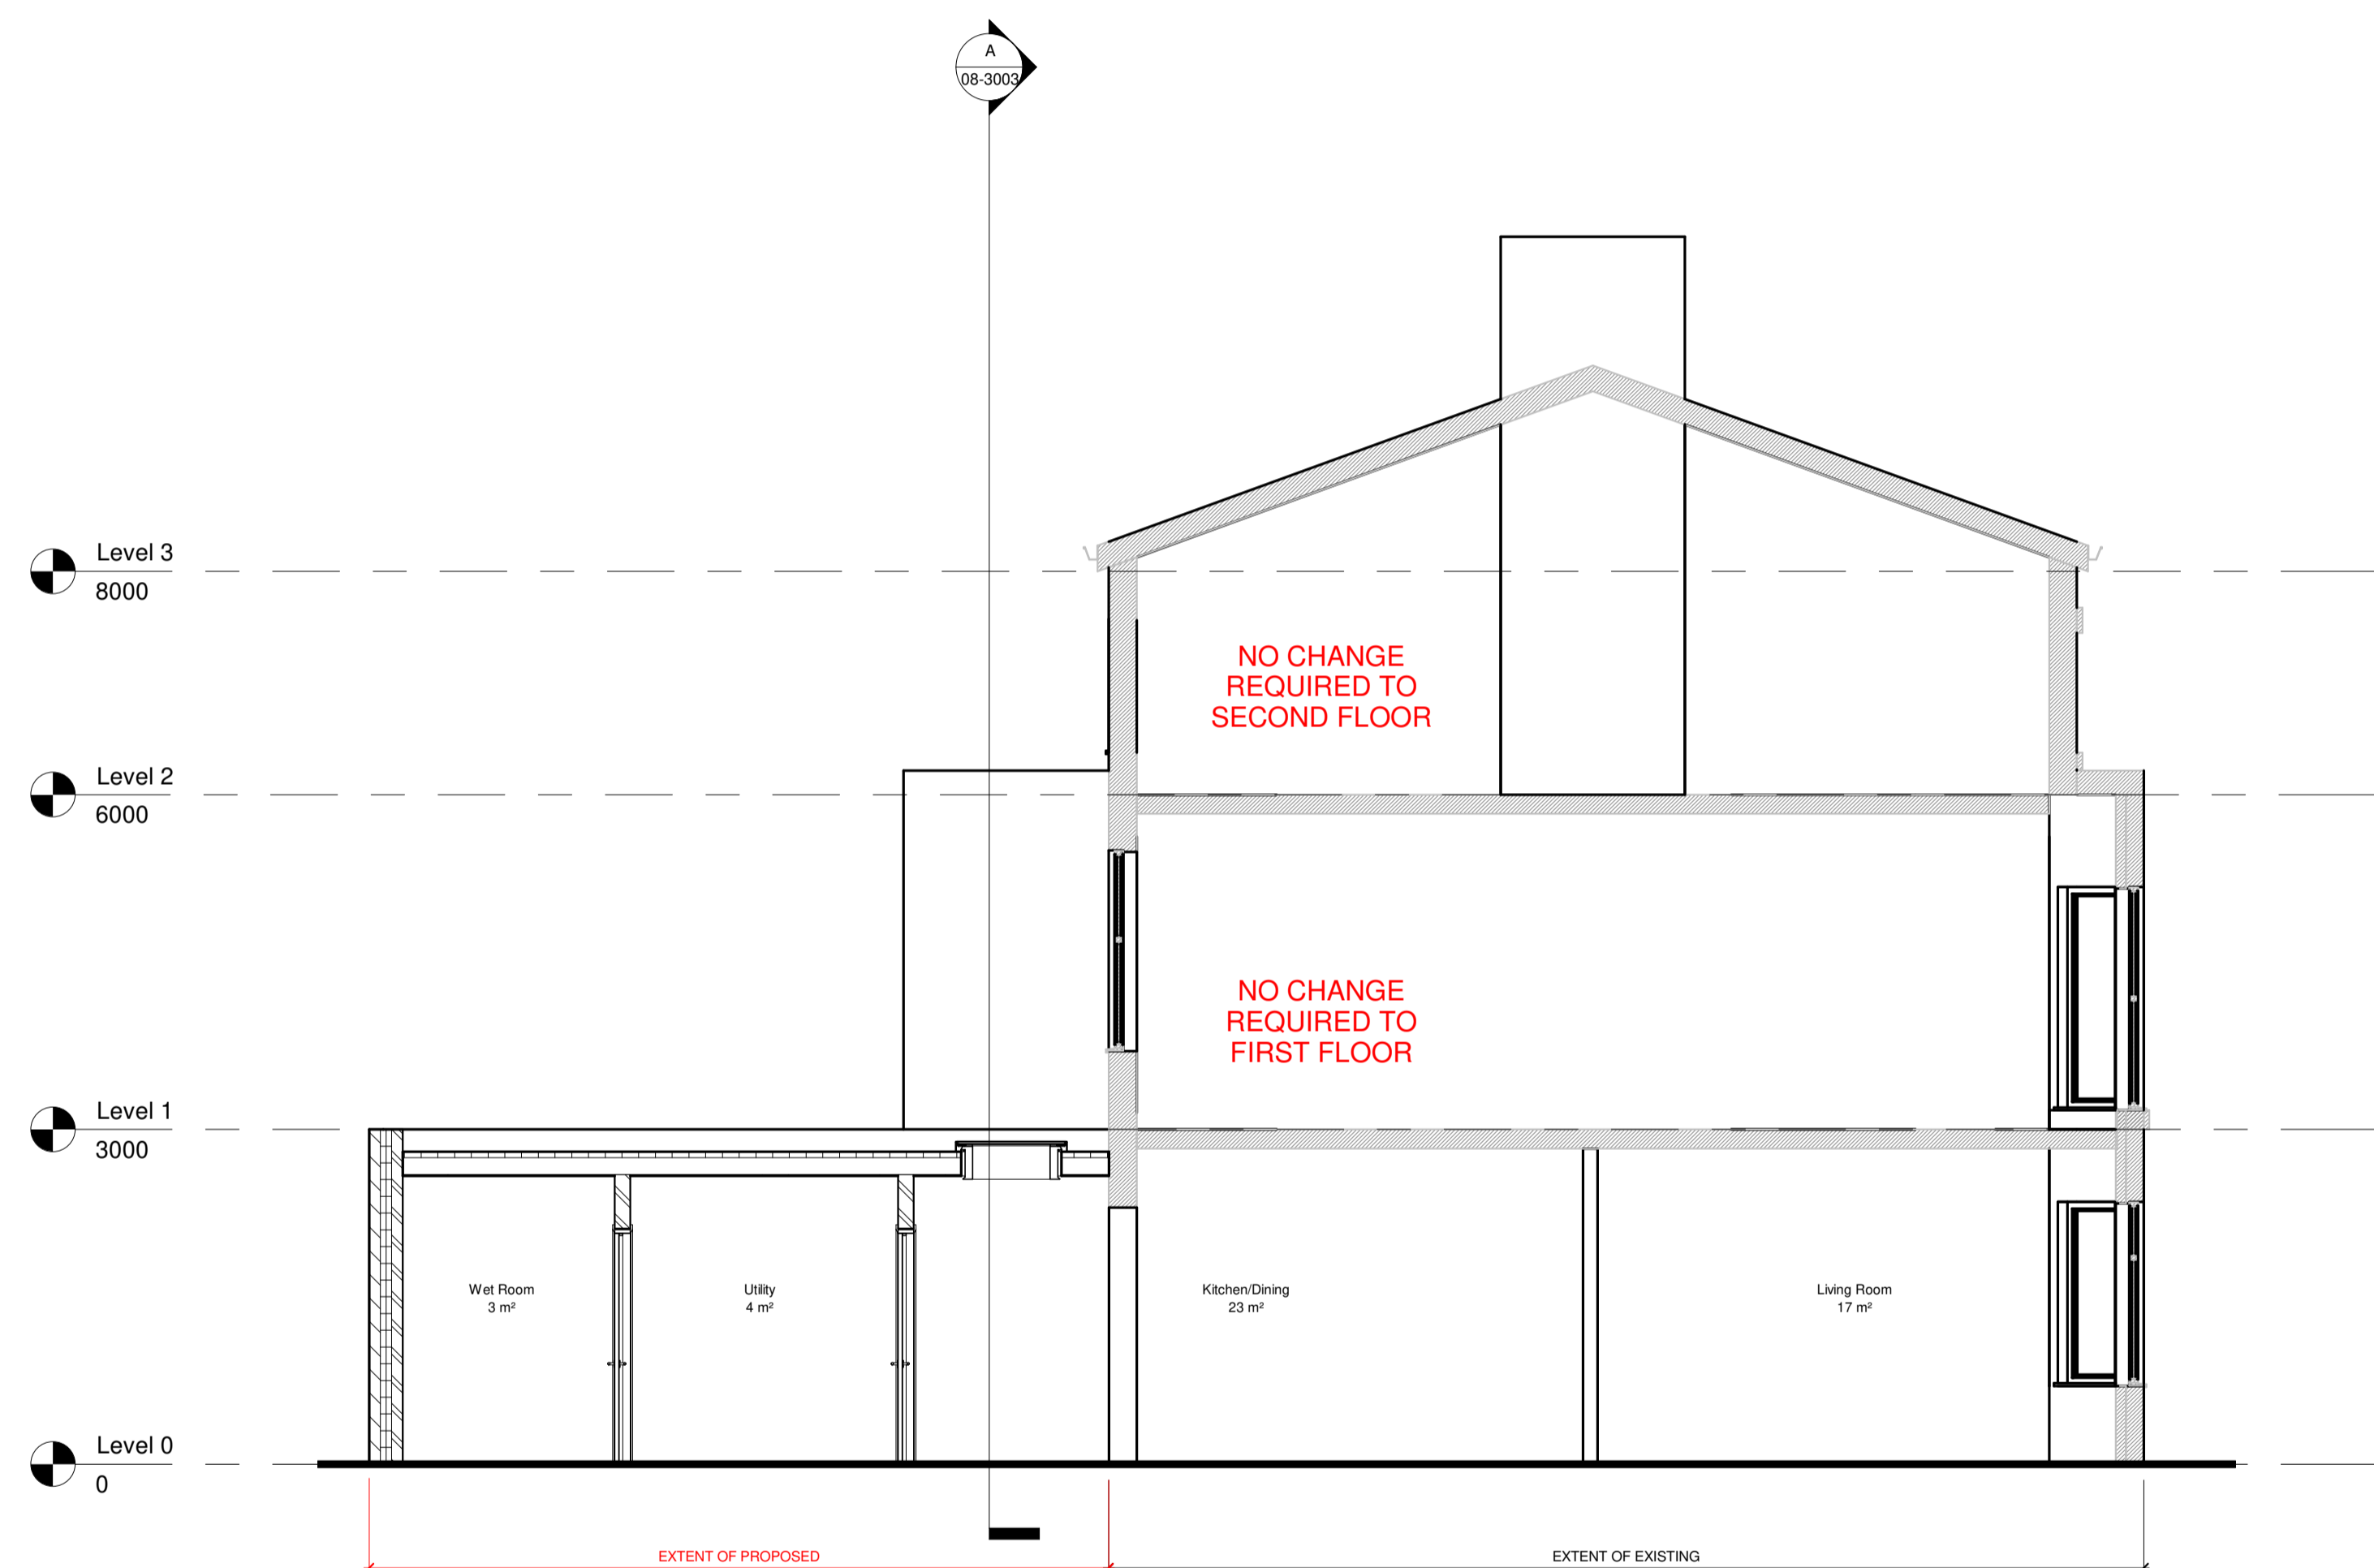

Proposed - Section B
1 : 50

Rev	Description	Date
A	Planning Issue	06/03/24

CODE	SUITABILITY DESCRIPTION
STATUS	PURPOSE OF ISSUE

CPa Design

PROJECT
18 Park Terrace, YO21 1PN
WHITBY

TITLE
Proposed Building Sections

CLIENT
Sean Smithson

DRAWN BY CPa	CHECKED BY CPa	DATE
SCALE (@ A1) 1 : 50	PROJECT NUMBER 01-1001	

DRAWING NUMBER 08-3003	REV A
---------------------------	----------