
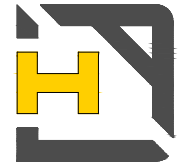


01 Location Plan

Scale 1:1250 @ A4

SCALE 1:1250 in metres

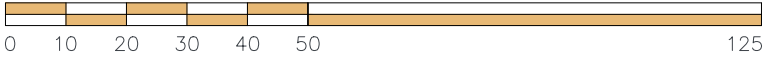

HILTECH DESIGN
 ARCHITECTURAL SERVICES
 Setting standards for others to follow

Project Status:

PL

Project Description:

CHANGE OF CLASS USE

Client:

THE HONEYBEE CAFE AYR

Site Address:

29 BURNS STATUE SQUARE AYR
 KA7 1SU

Dwg. Title:

LOCATION PLAN

Dwg. No.:

HDA-209-002

| Scale: | Drawn by: | Date: | Revision: |
|--------|-----------|-------|-----------|
| SHOWN | R Hill | DATE | |

Do not scale from this drawing
 Any discrepancies to be notified

All dimensions are to be site checked
 This drawing is copyright and the property of HDA

M : 07970 896 127
 E : info@hiltech-design.co.uk