





Proposed Elevation to Bath Place

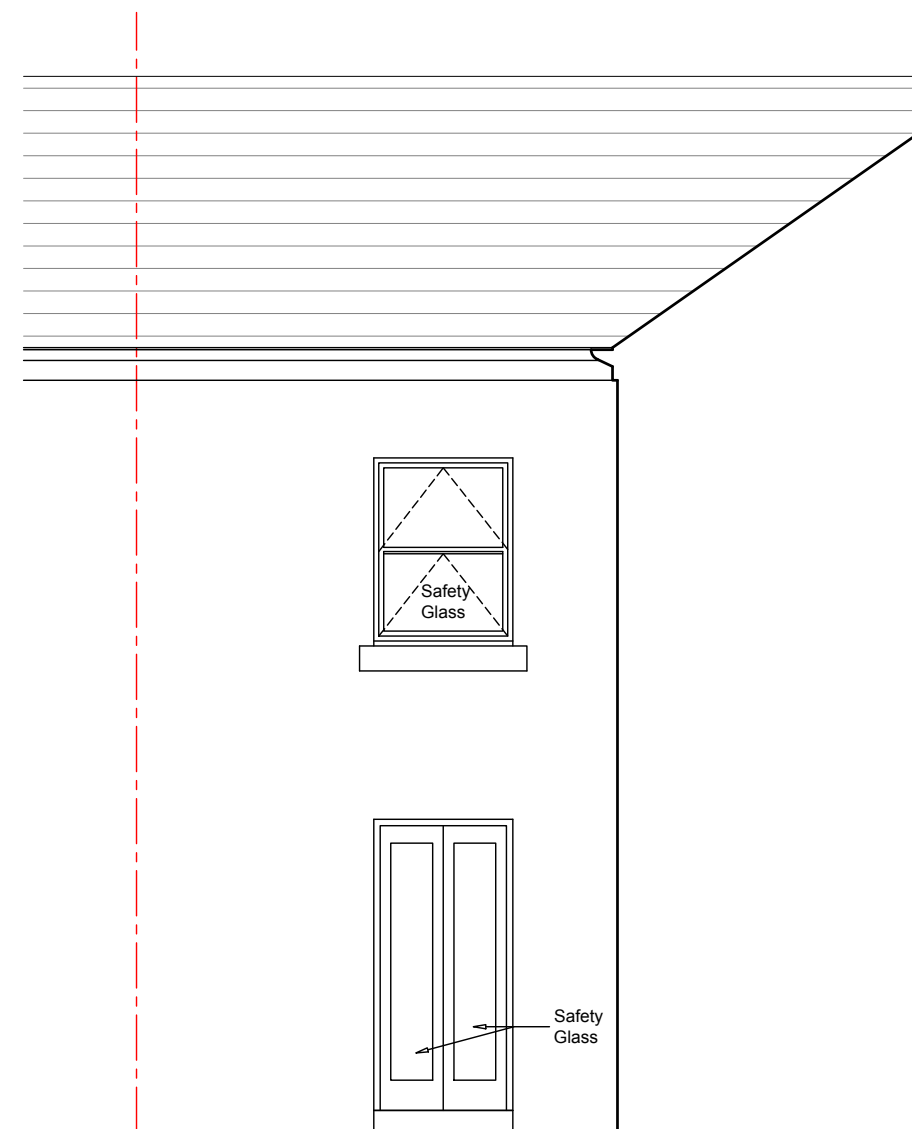

Proposed Elevation to Rear

SCALE 1 : 50

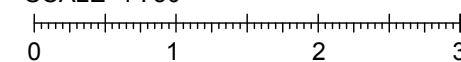

Gregor Stewart

CLIENT

Change Of Use From Offices To
Short Term Residential Let
4 Bath Place, Ayr
KA7 1DP

PROJECT

Proposed Elevations

TITLE

PLANNING

DATE SUBMITTED

SCALE 1:50

SHEET SIZE A3

DRAWING No. 23-217-15

REVISION C

Jaimac Design
6 Davie Sneddon Way,
Kilmarnock
East Ayrshire
KA1 1AD

Tel: 01563 401545
Mob: 07791 156657
Email: jaimac@hotmail.co.uk

