




Existing Fence  
to adjoining property

Existing Elevation to Bath Place

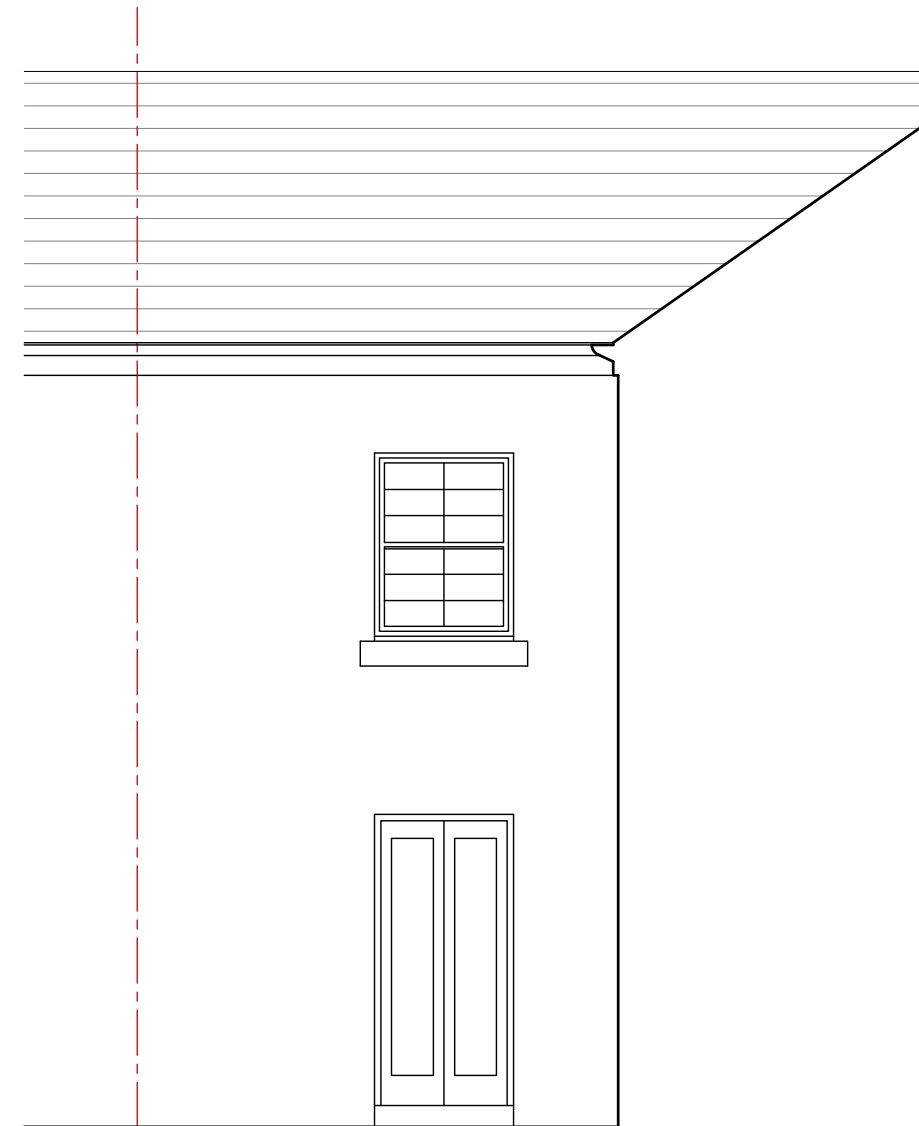

Existing Elevation to Rear



Gregor Stewart

CLIENT

Change Of Use From Offices To  
Short Term Residential Let  
4 Bath Place, Ayr  
KA7 1DP

PROJECT

Existing Elevations

TITLE

**PLANNING**

WORK STATUS

SCALE 1:50

SHEET SIZE A3

DRAWING No. 23-217-05

REVISION C

Jaimac Design  
6 Davie Sneddon Way,  
Kilmarnock  
East Ayrshire  
KA1 1AD

Tel: 01563 401545  
Mob: 07791 156657  
Email: jaimac@hotmail.co.uk

SCALE 1 : 50

