

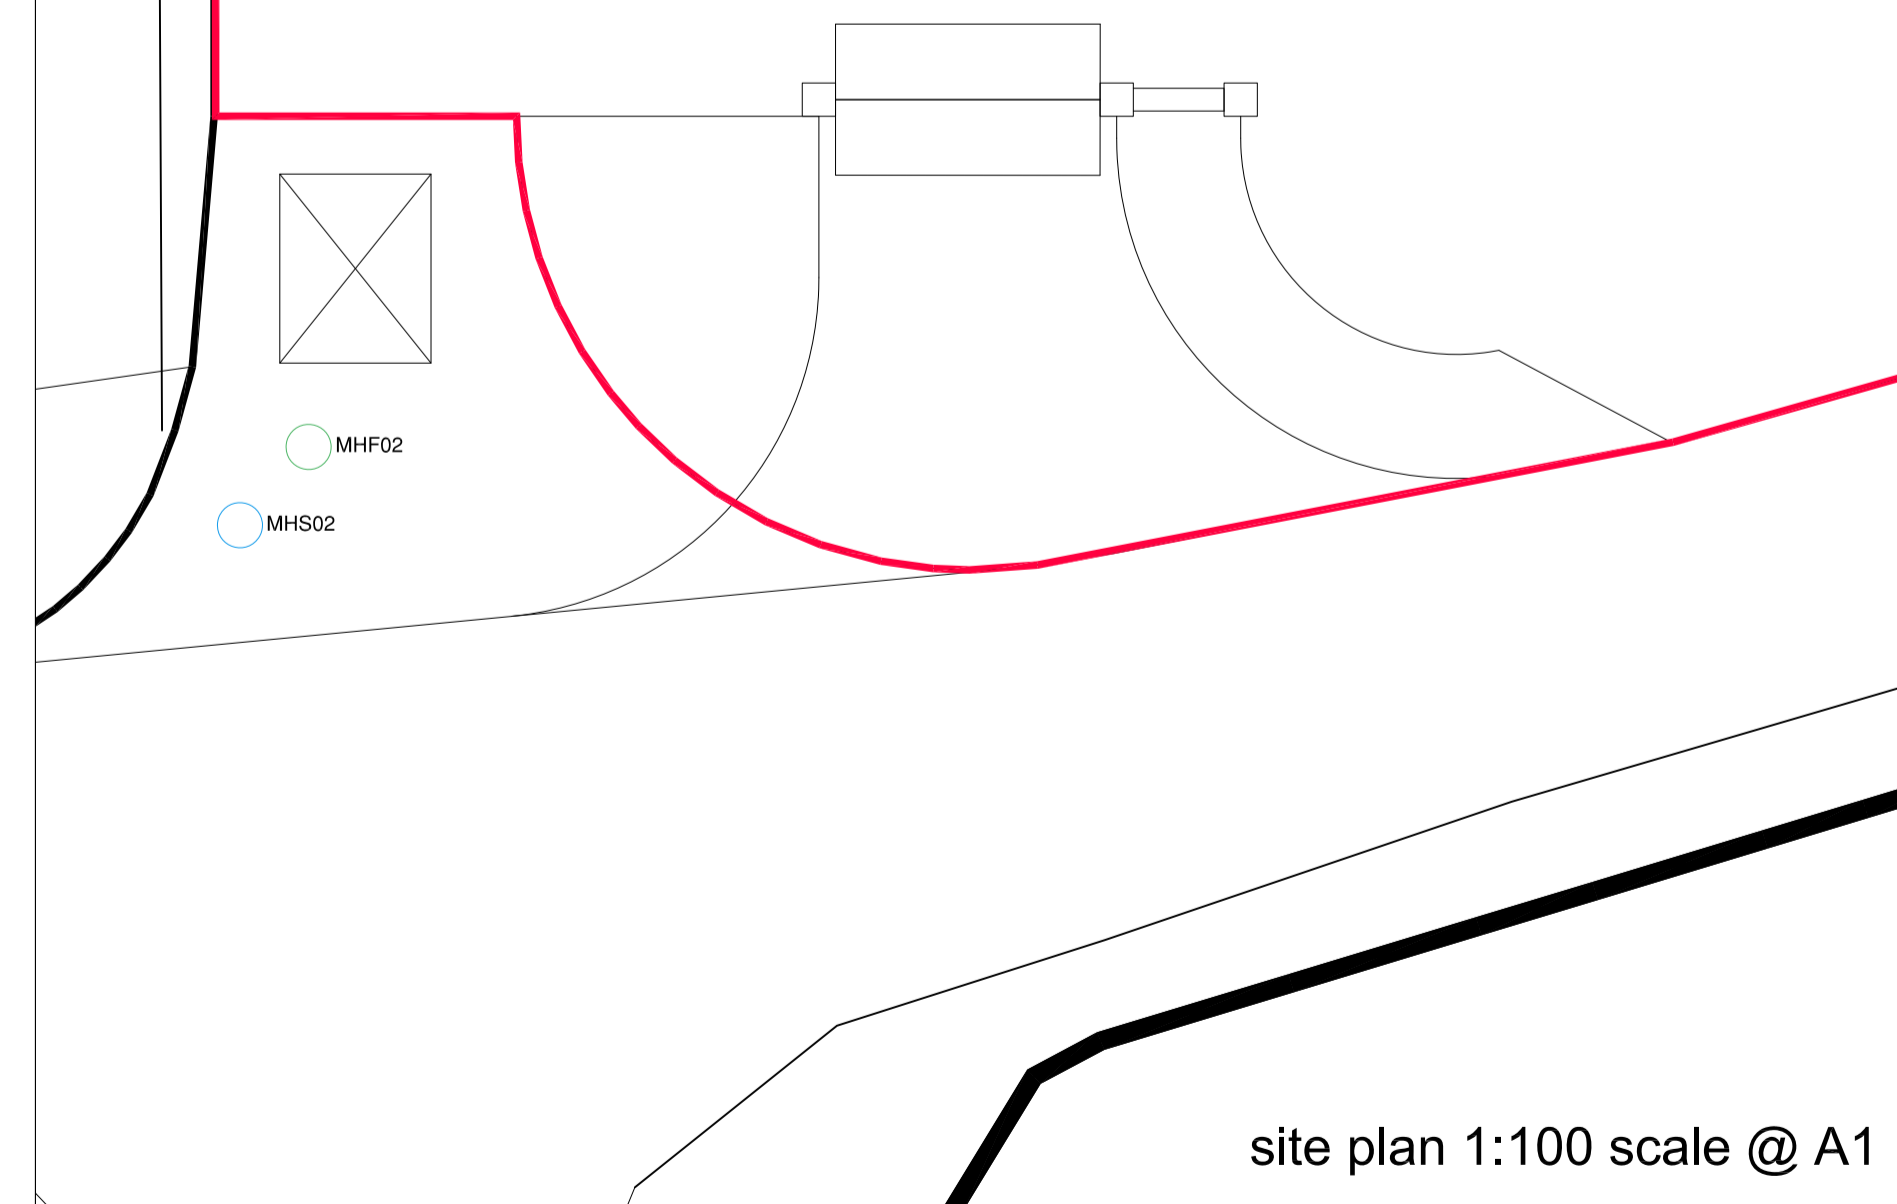
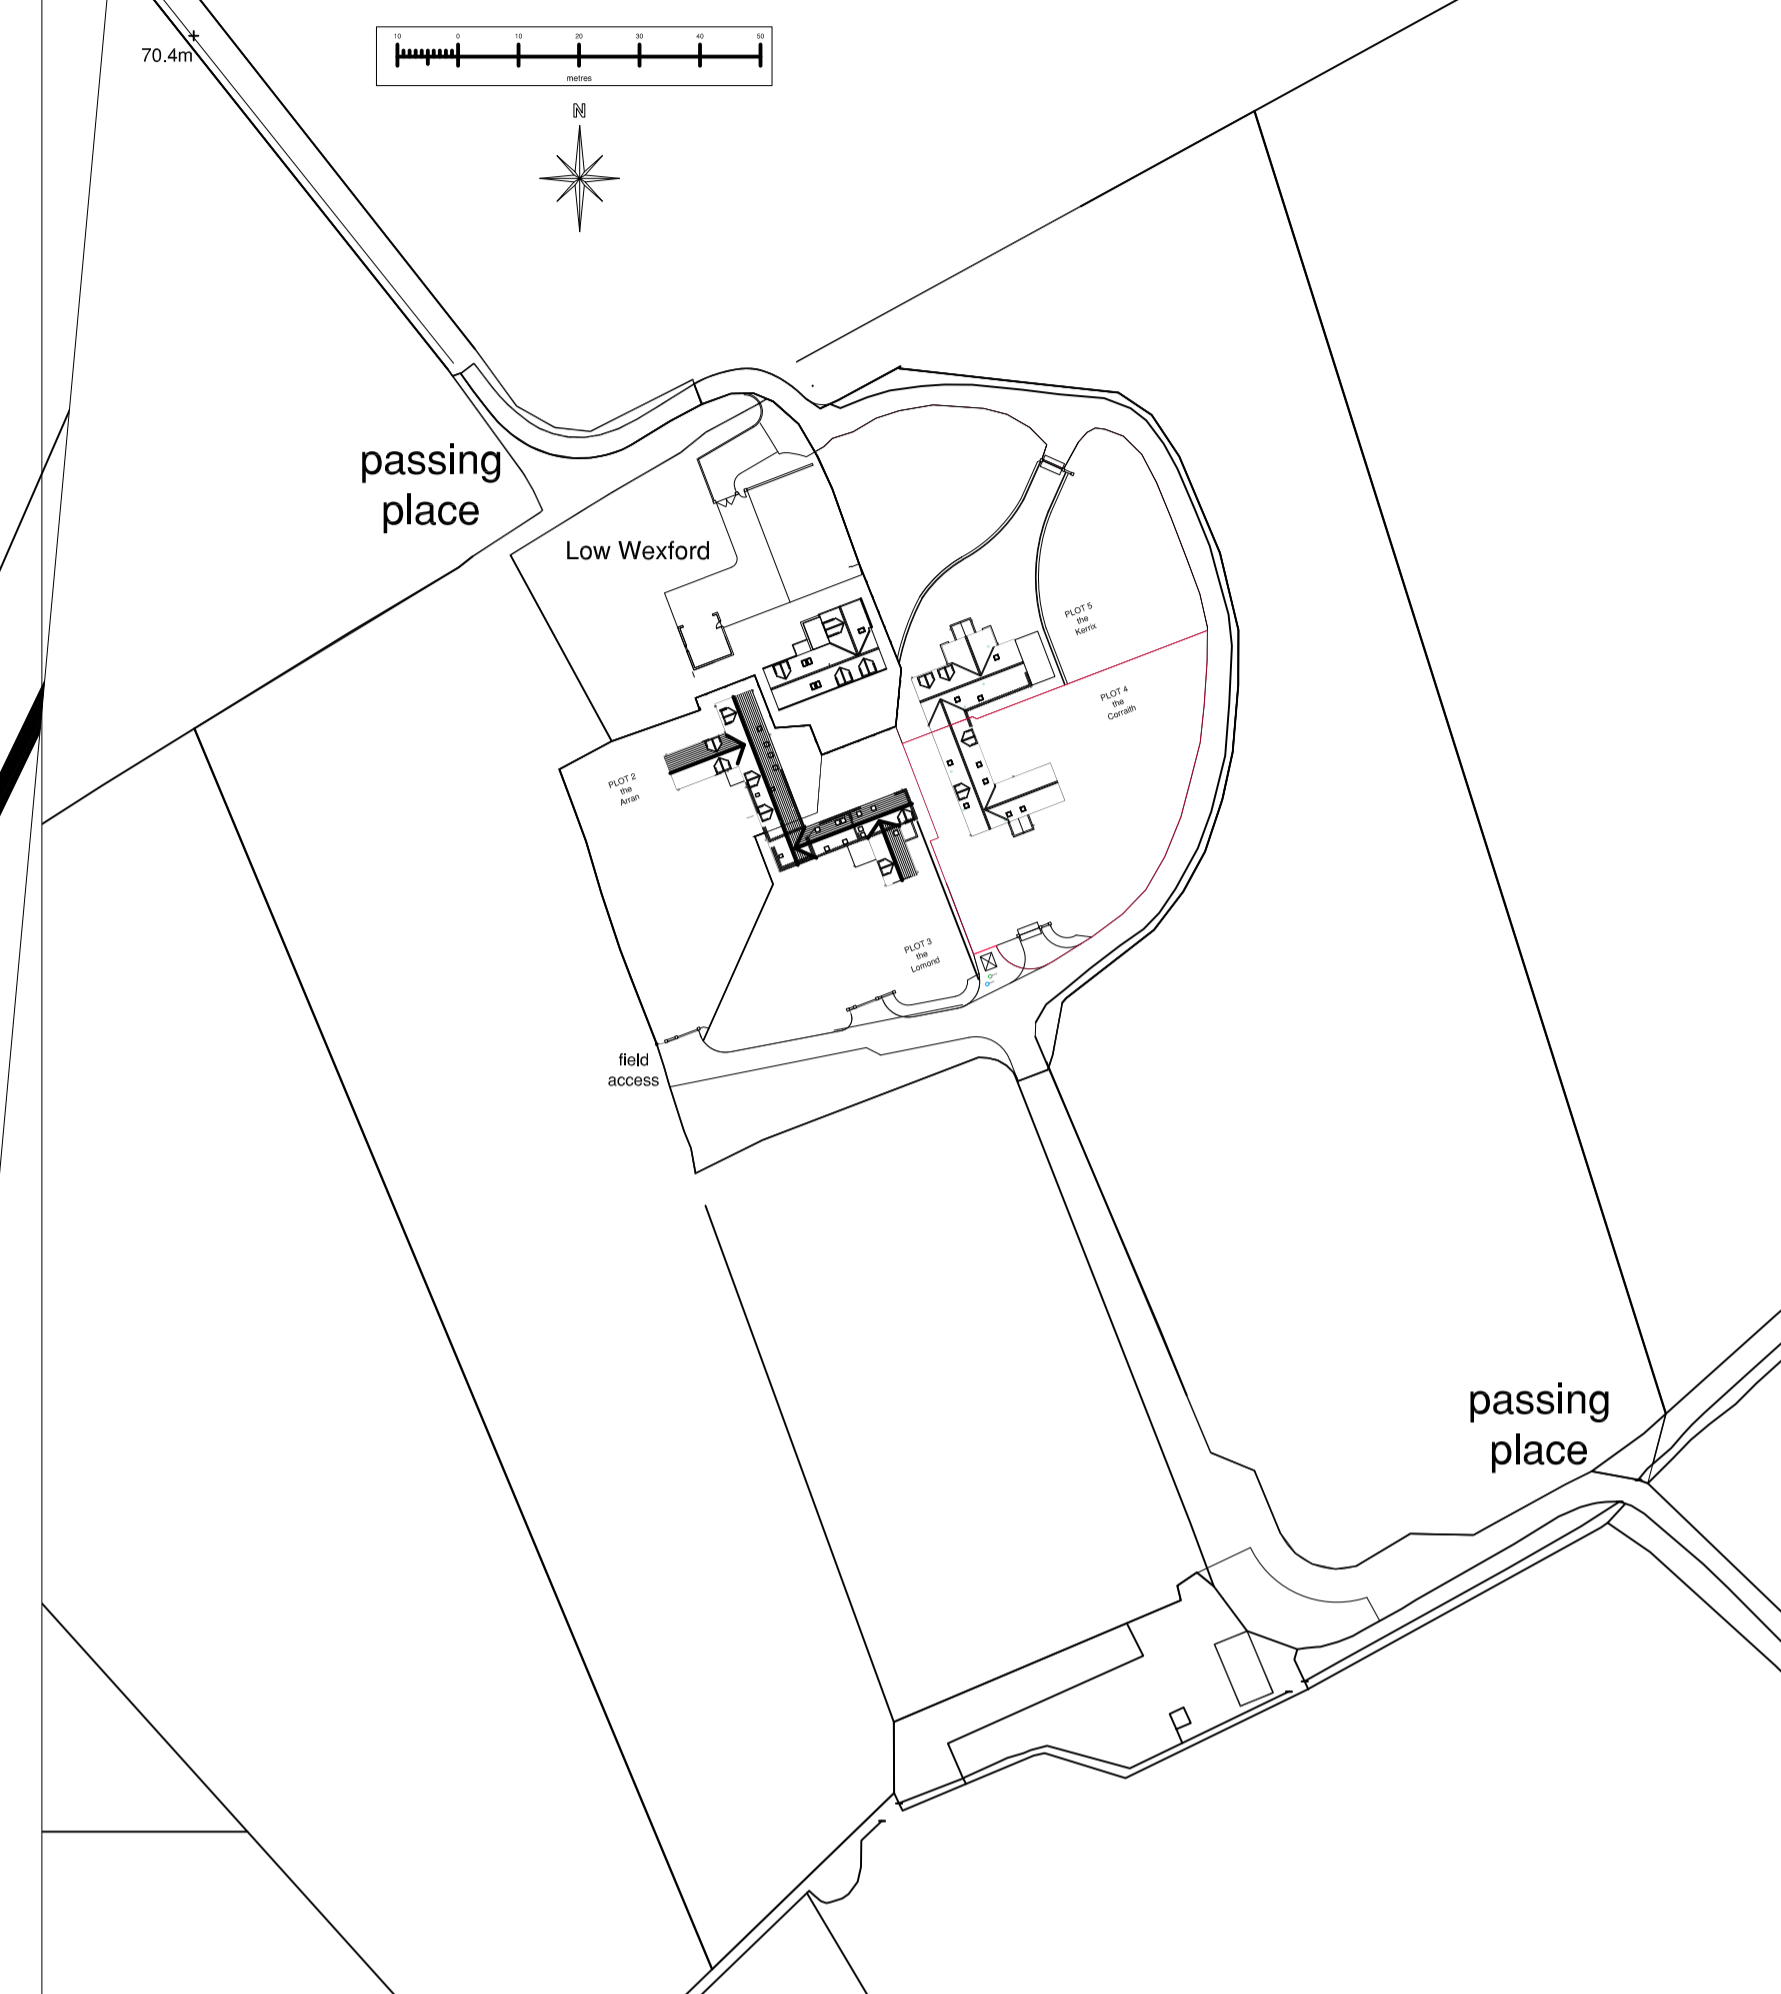


PLOT 4 the Corraith

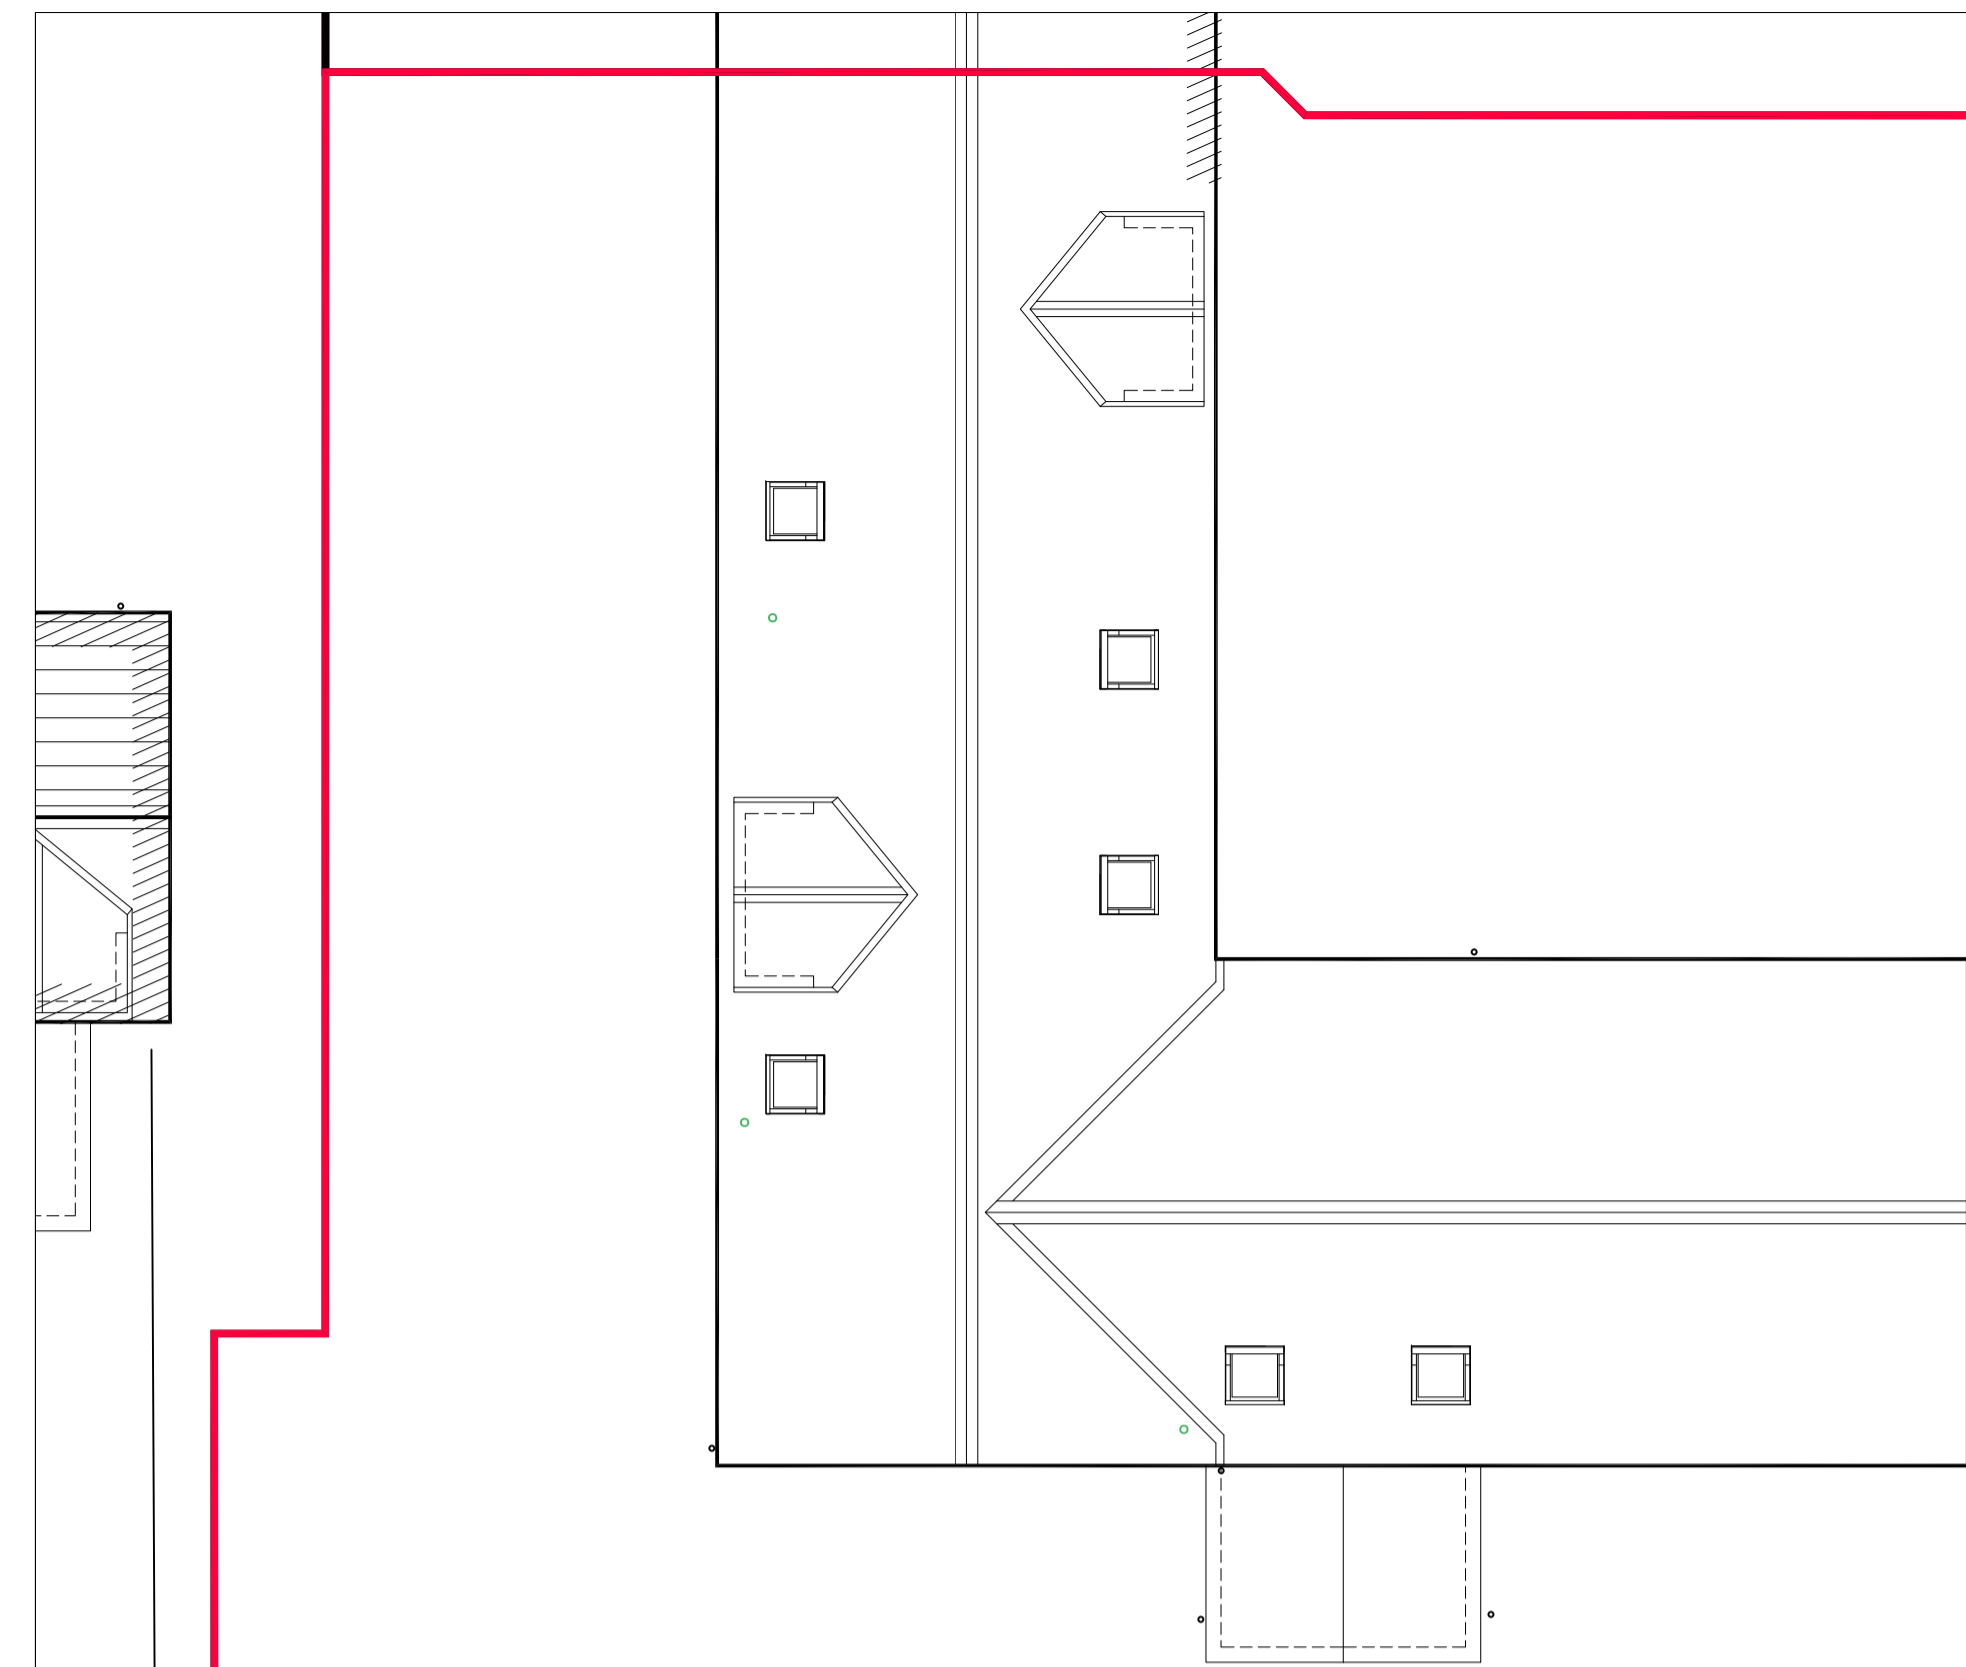

site plan 1:100 scale @ A1

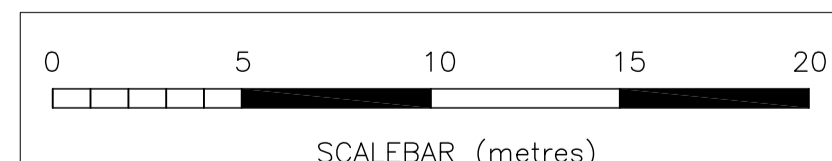

Corraith, Low Wexford, Symington

Existing siteplans

adnr
architecture & design
 07780 666 716 info@adnr.co.uk www.adnr.co.uk
 inspire - create - visualise - detail

Rev	Date	Description	Name
This drawing is issued for the purpose of the status indicated below only:			
<input type="checkbox"/>	Preliminary	<input type="checkbox"/>	For Approval
<input type="checkbox"/>	Planning Submission	<input checked="" type="checkbox"/>	Warrant Submission
Client - miss k Haggio			DO NOT SCALE THIS DRAWING
Scale - @ A1 sheet 1:100			ADNR 900
Drawn - NR			-002
Date - 10.03.24			dep number

This drawing is solely for the purposes of obtaining planning/building warrant approval. The drawing may be suitable for constructional purposes but it may be necessary to augment/amend this information for this purpose. No liability will be accepted for any omission on this drawing should the drawing be used for constructional purposes.