


site plan 1:100 scale @ A1

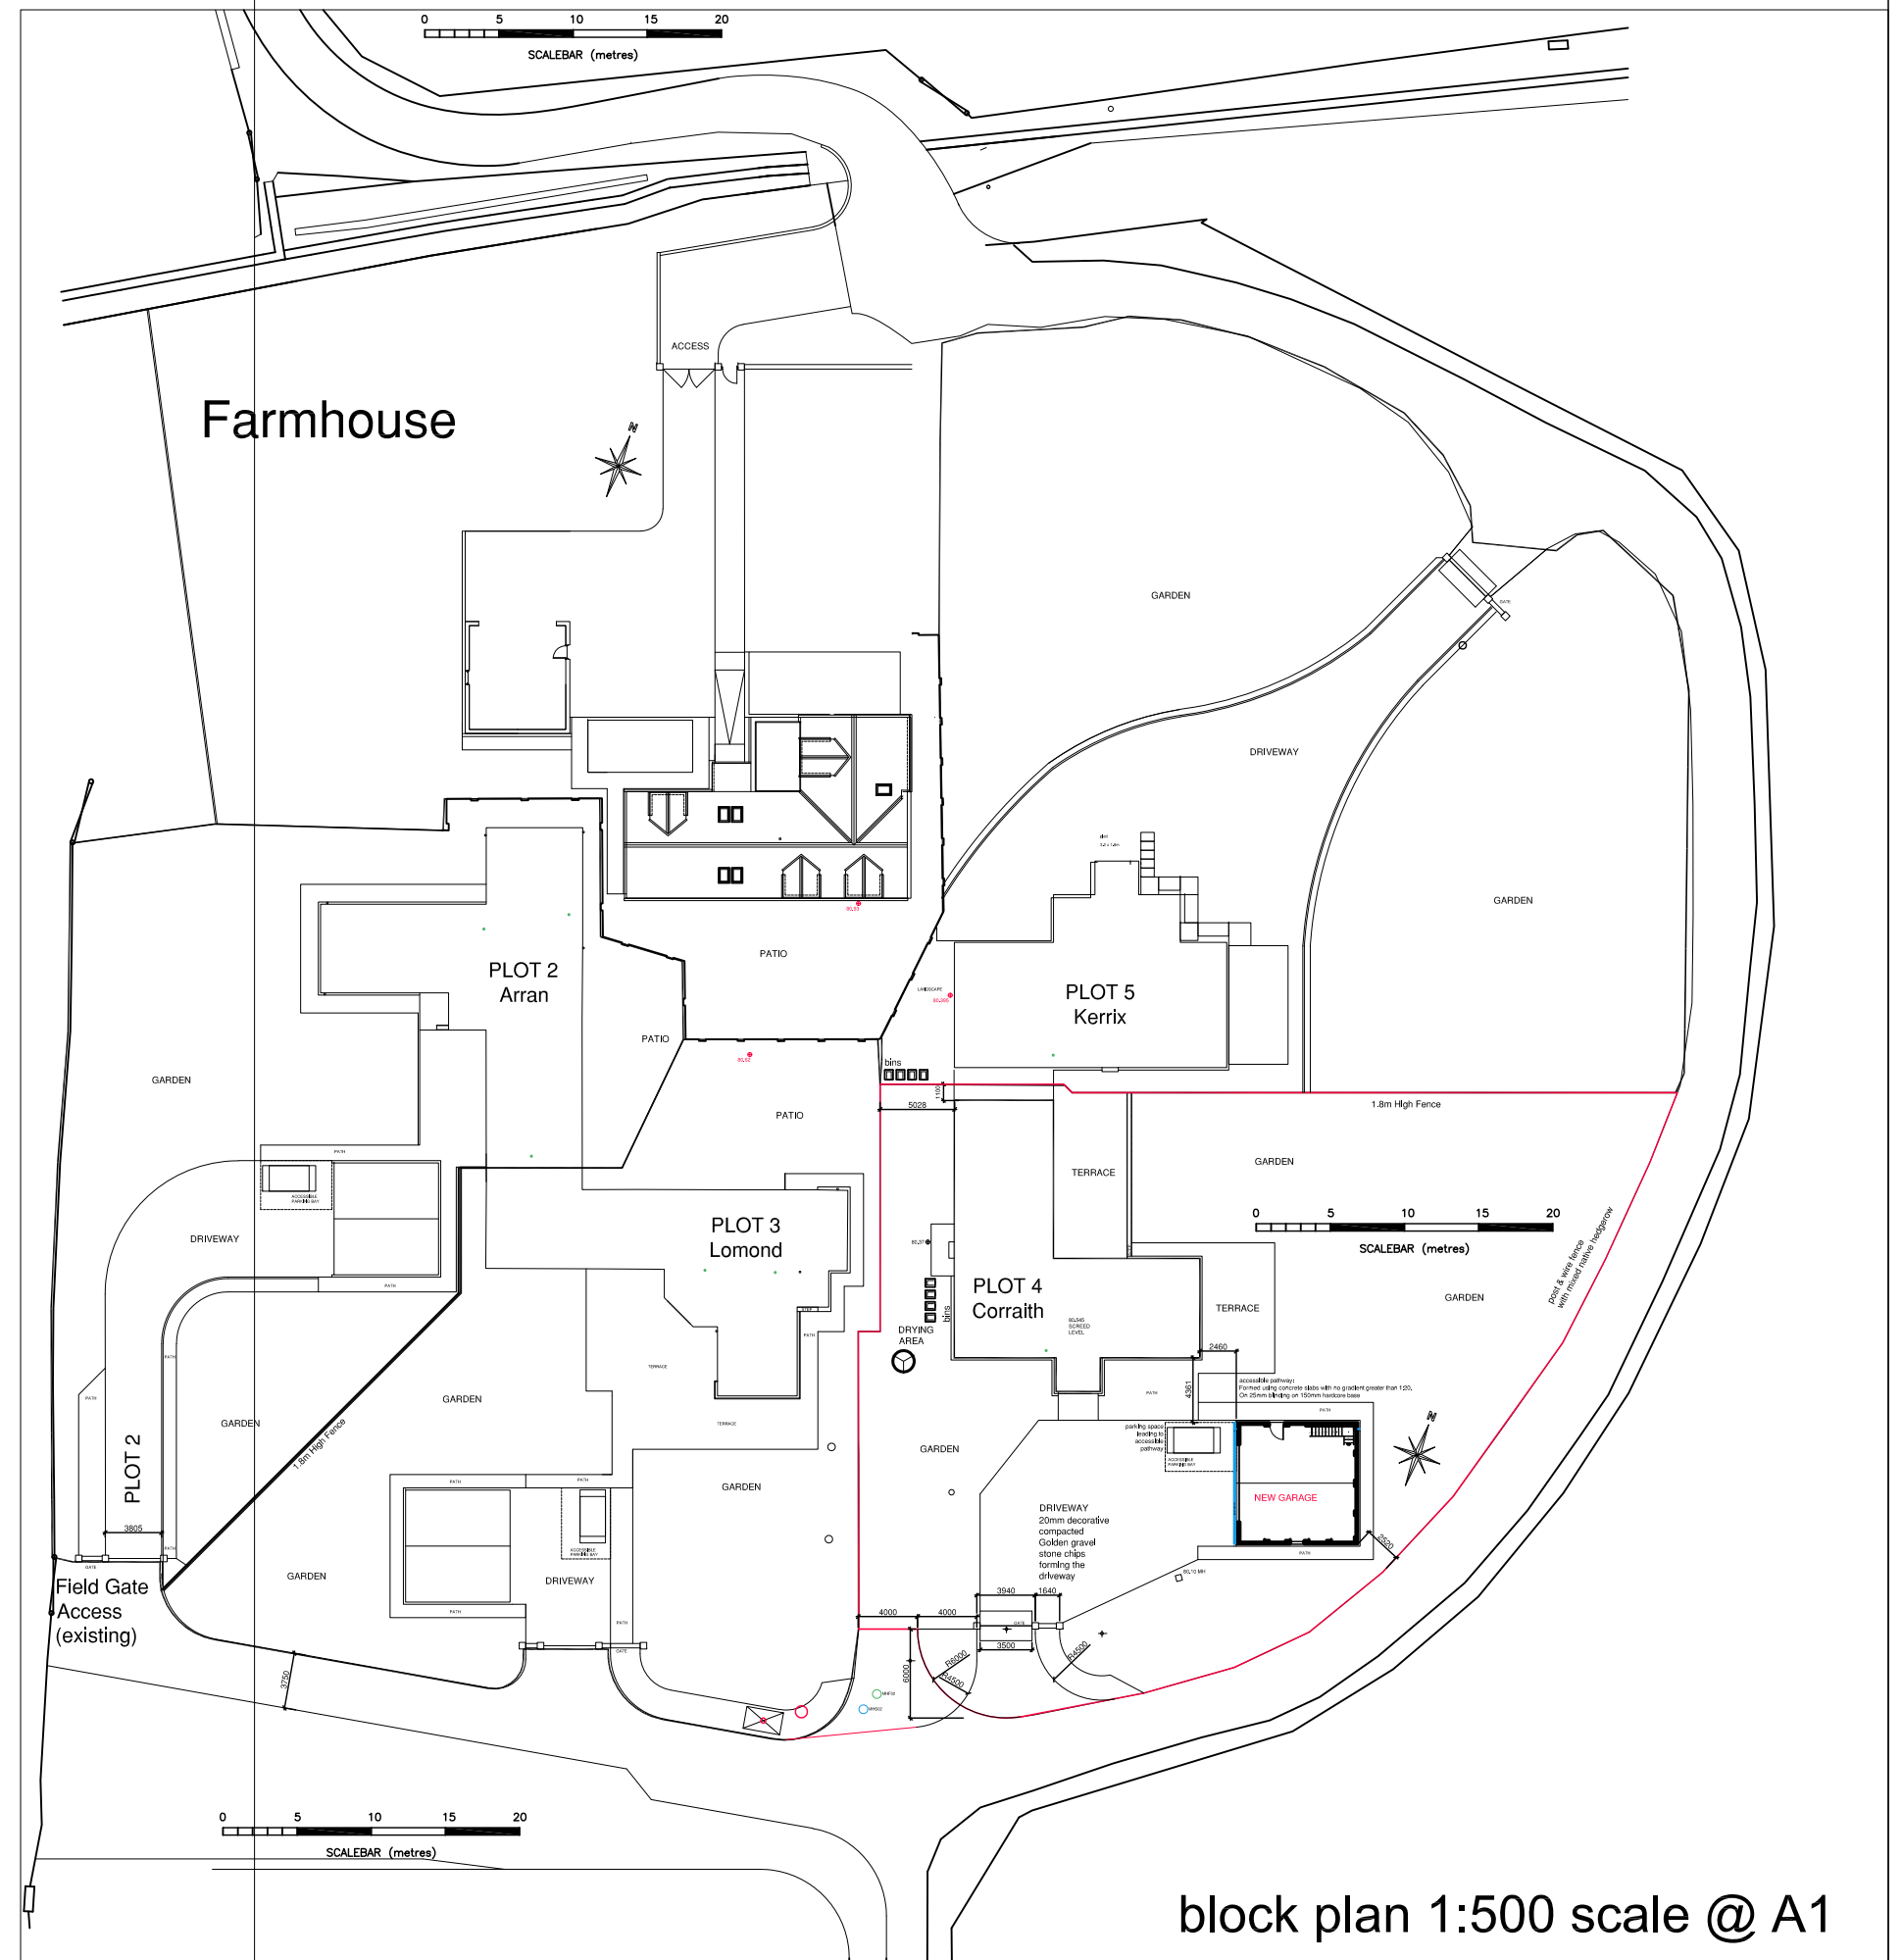

block plan 1:500 scale @ A1

Corraith, Low Wexford, Symington
Existing siteplans

adnr
architecture & design
07780 666 716 info@adnr.co.uk www.adnr.co.uk
inspire - create - visualise - detail

Rev	Date	Description	Name
This drawing is issued for the purpose of the status indicated below only:			
<input type="checkbox"/>	Preliminary		
<input type="checkbox"/>	For Approval		
<input type="checkbox"/>	Planning Submission		
<input checked="" type="checkbox"/>	Warrant Submission		

Client	< miss k Haggio
Scale	@ A1 sheet 1:100
Drawn	< NR
Date	< 10.03.24
Draw number	

ADNR 900-003A

This drawing is solely for the purposes of obtaining planning/building warrant approval. The drawing may be suitable for constructional purposes but it may be necessary to augment/amend this information for this purpose. No liability will be accepted for any omission on this drawing should the drawing be used for constructional purposes.