
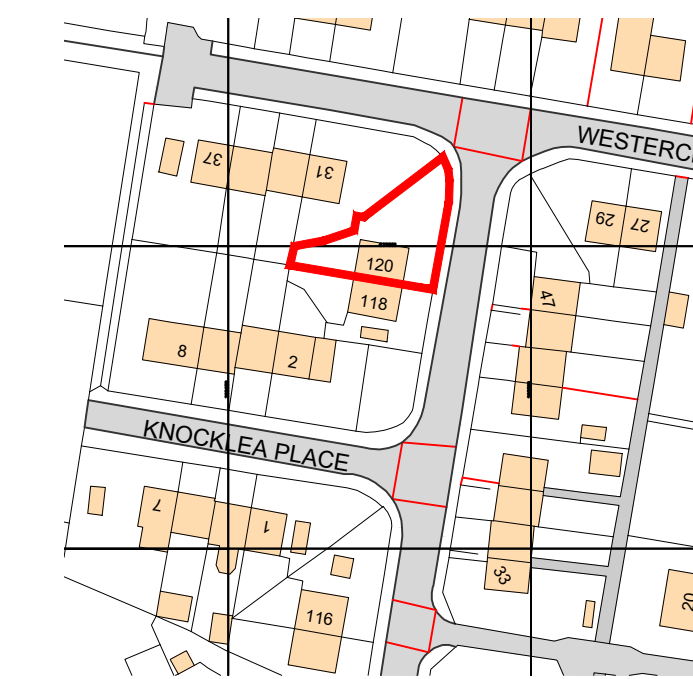
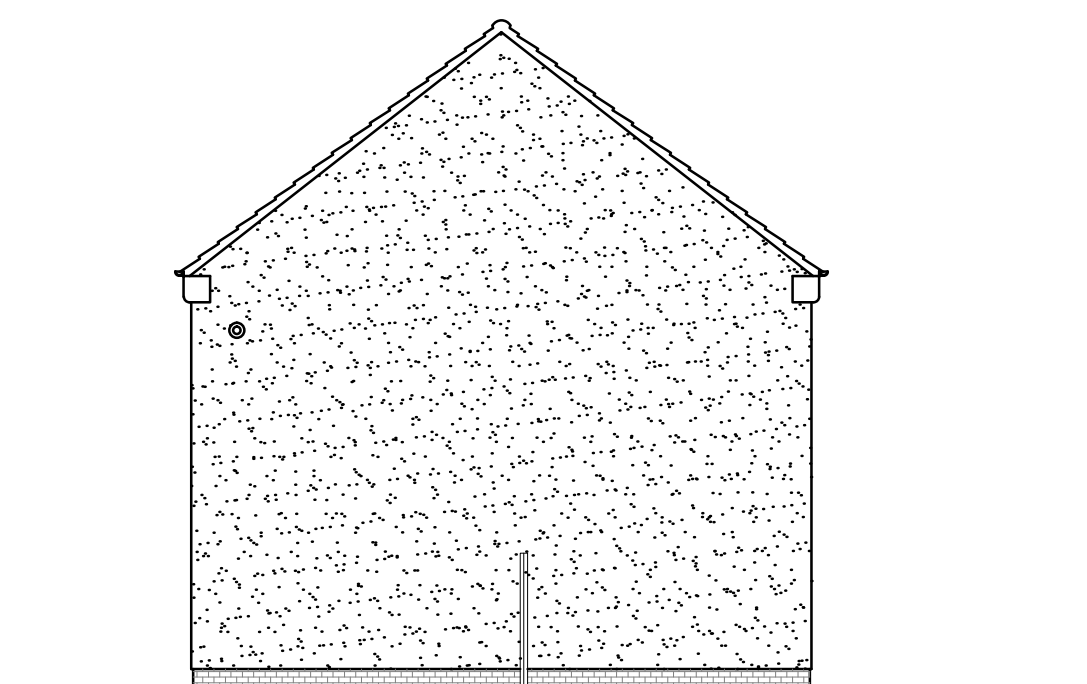
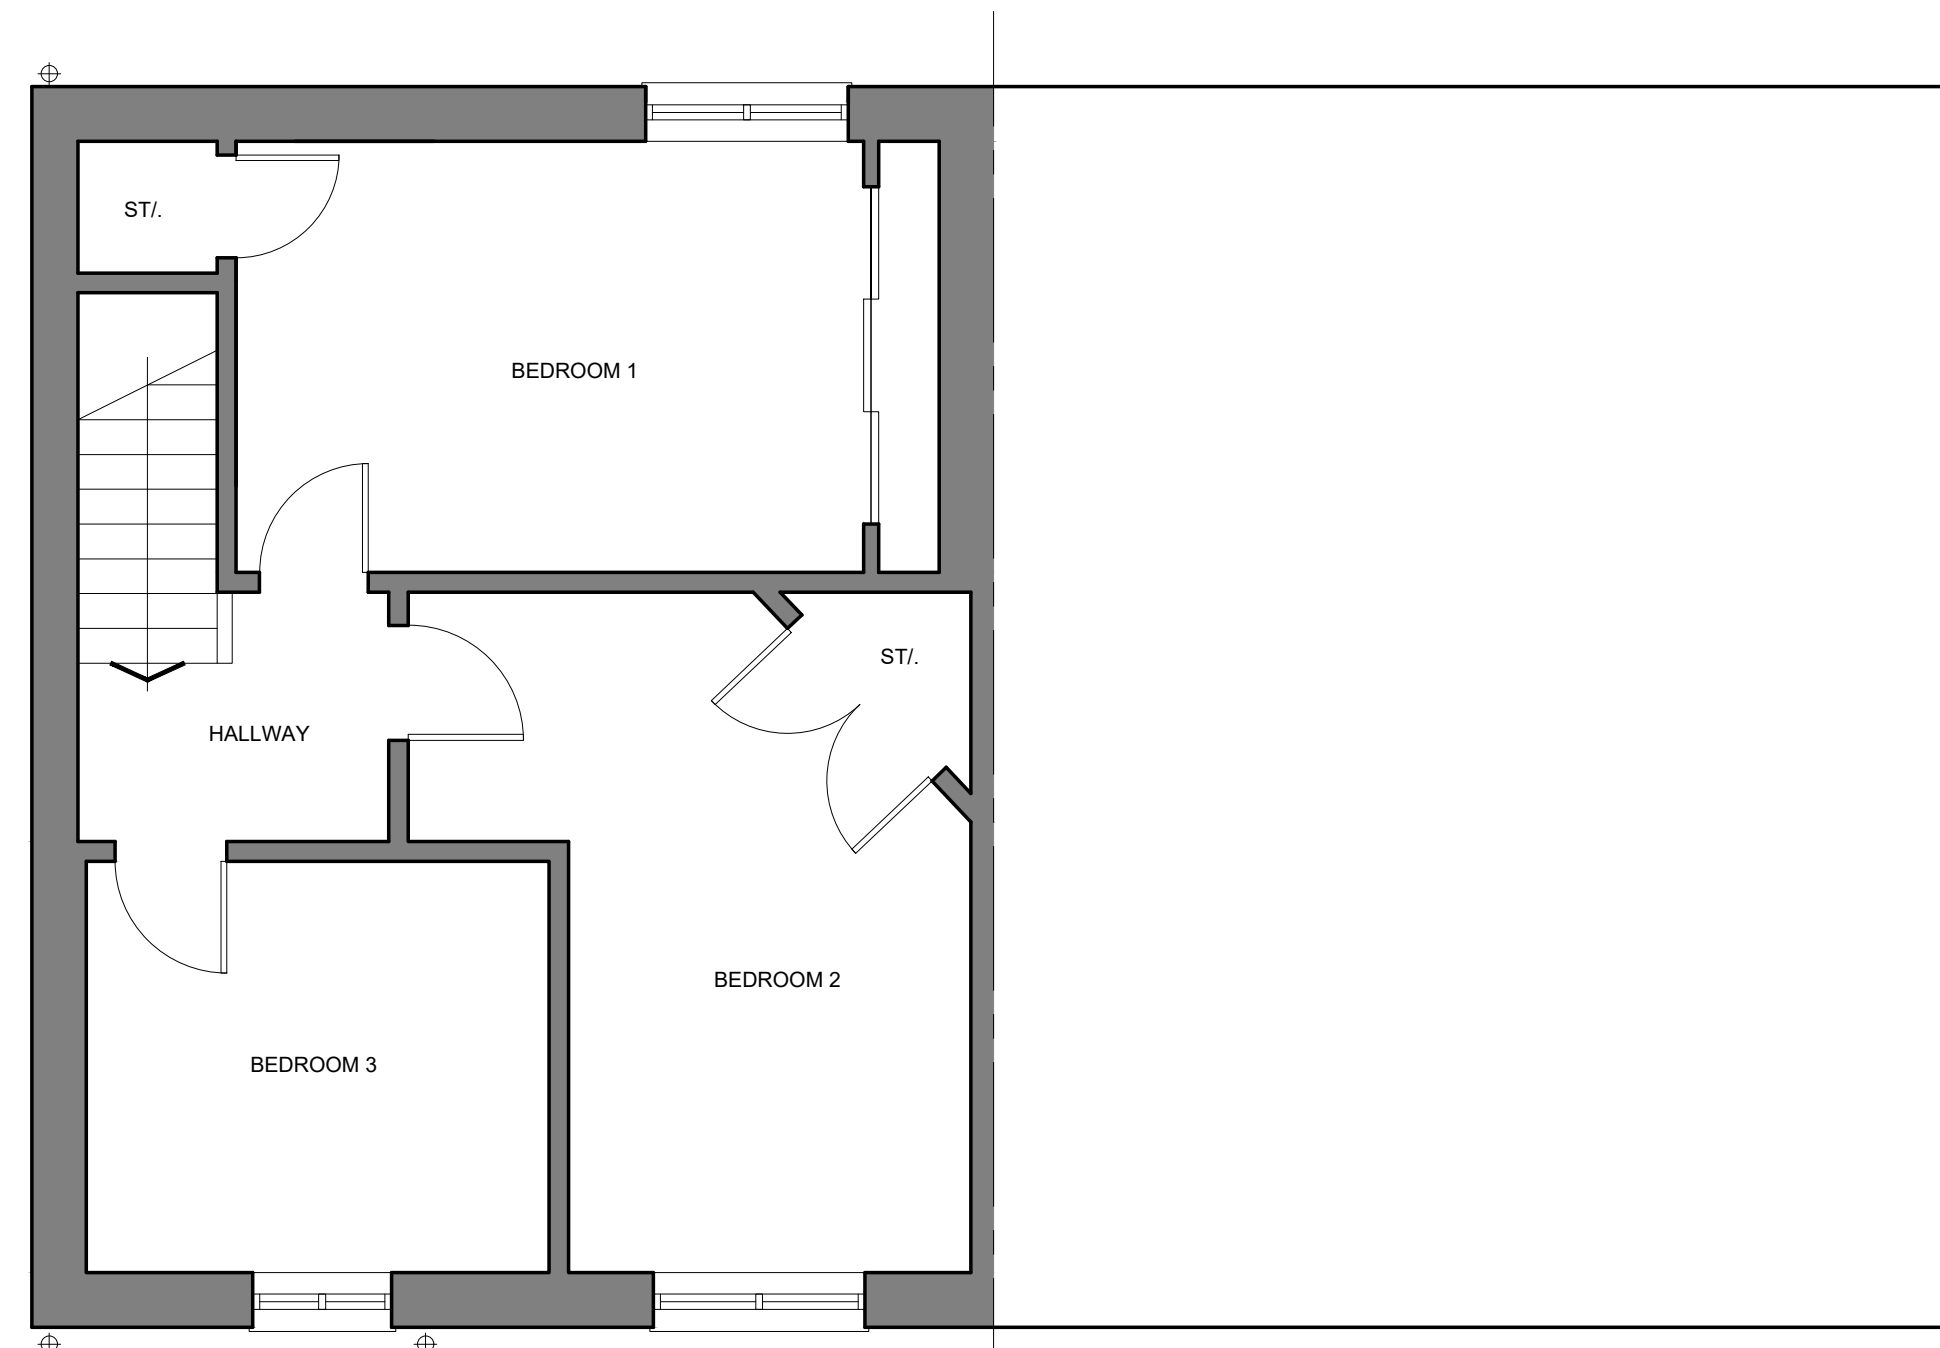
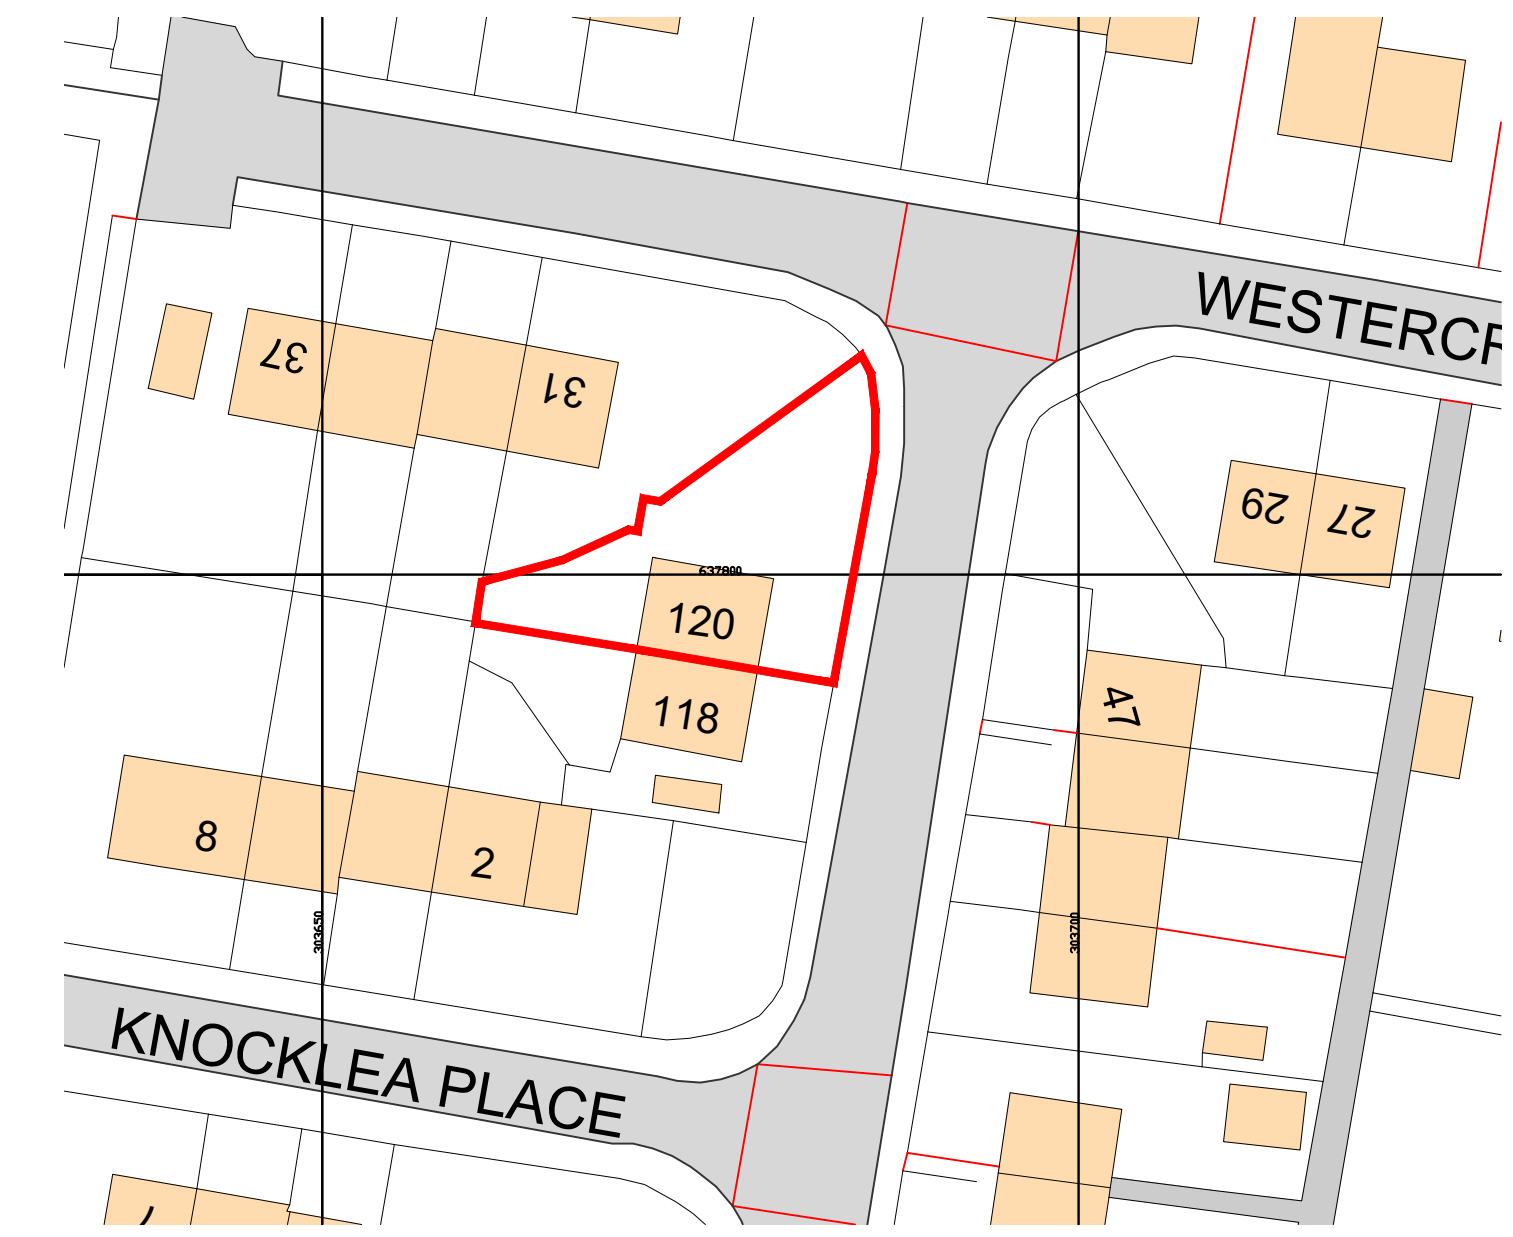
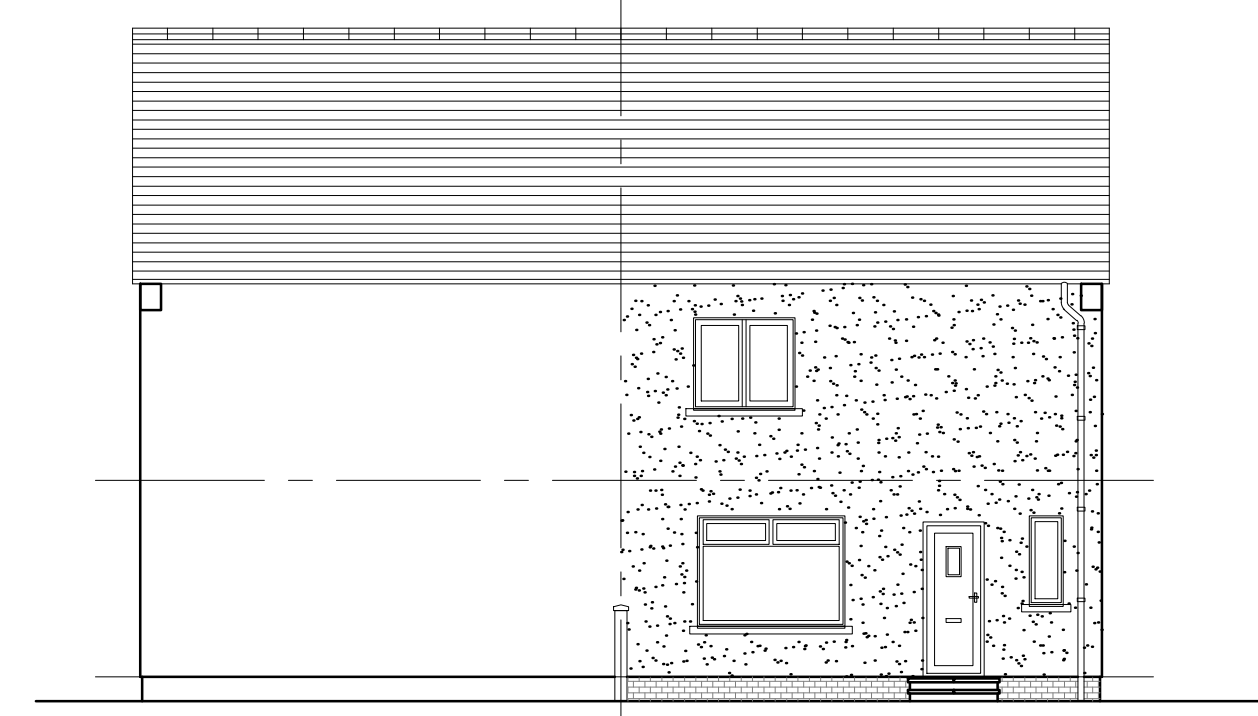
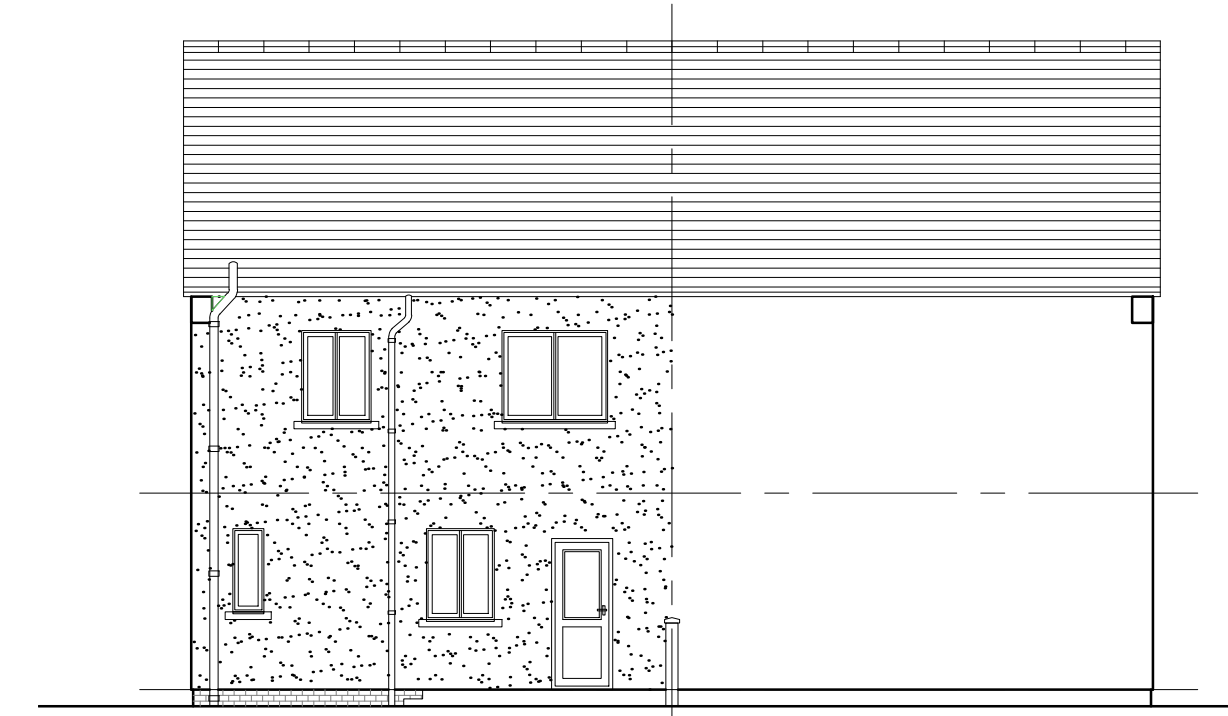


VERIFY ALL DIMENSIONS AND LEVELS ON SITE. CONFIRM ALL SETTING OUT DIMENSIONS.  
 DRAWING FOR THE PURPOSES OF OBTAINING PLANNING AND BUILDING WARRANT ONLY.  
 SHOULD CONDITIONS ON SITE VARY FROM INFORMATION SUPPLIED REPORT TO CLIENT OR ARCHITECT IMMEDIATELY.  
 THIS DRAWING TO BE READ IN CONJUNCTION WITH ALL RELEVANT CONSULTANTS DRAWINGS AND SPECIFICATIONS.  
 MATERIALS AND WORKMANSHIP TO BE TO RELEVANT BRITISH STANDARDS AND CODES OF PRACTICE AND MANUFACTURERS' WRITTEN RECOMMENDATIONS WHERE APPLICABLE, UNLESS SPECIFICALLY NOTED OTHERWISE.  
 ALL WORKS TO BE EXECUTED WITH DUE CARE AND DILLIGENCE SO AS NOT TO IMPAIR THE STABILITY OF THE BUILDING, ADJACENT WORKS, SITE PERSONNEL OR THIRD PARTIES. ALL IN ACCORDANCE WITH HSE DIRECTIVES AND RECOMMENDATIONS AND THE CDM REGULATIONS CURRENTLY IN FORCE.

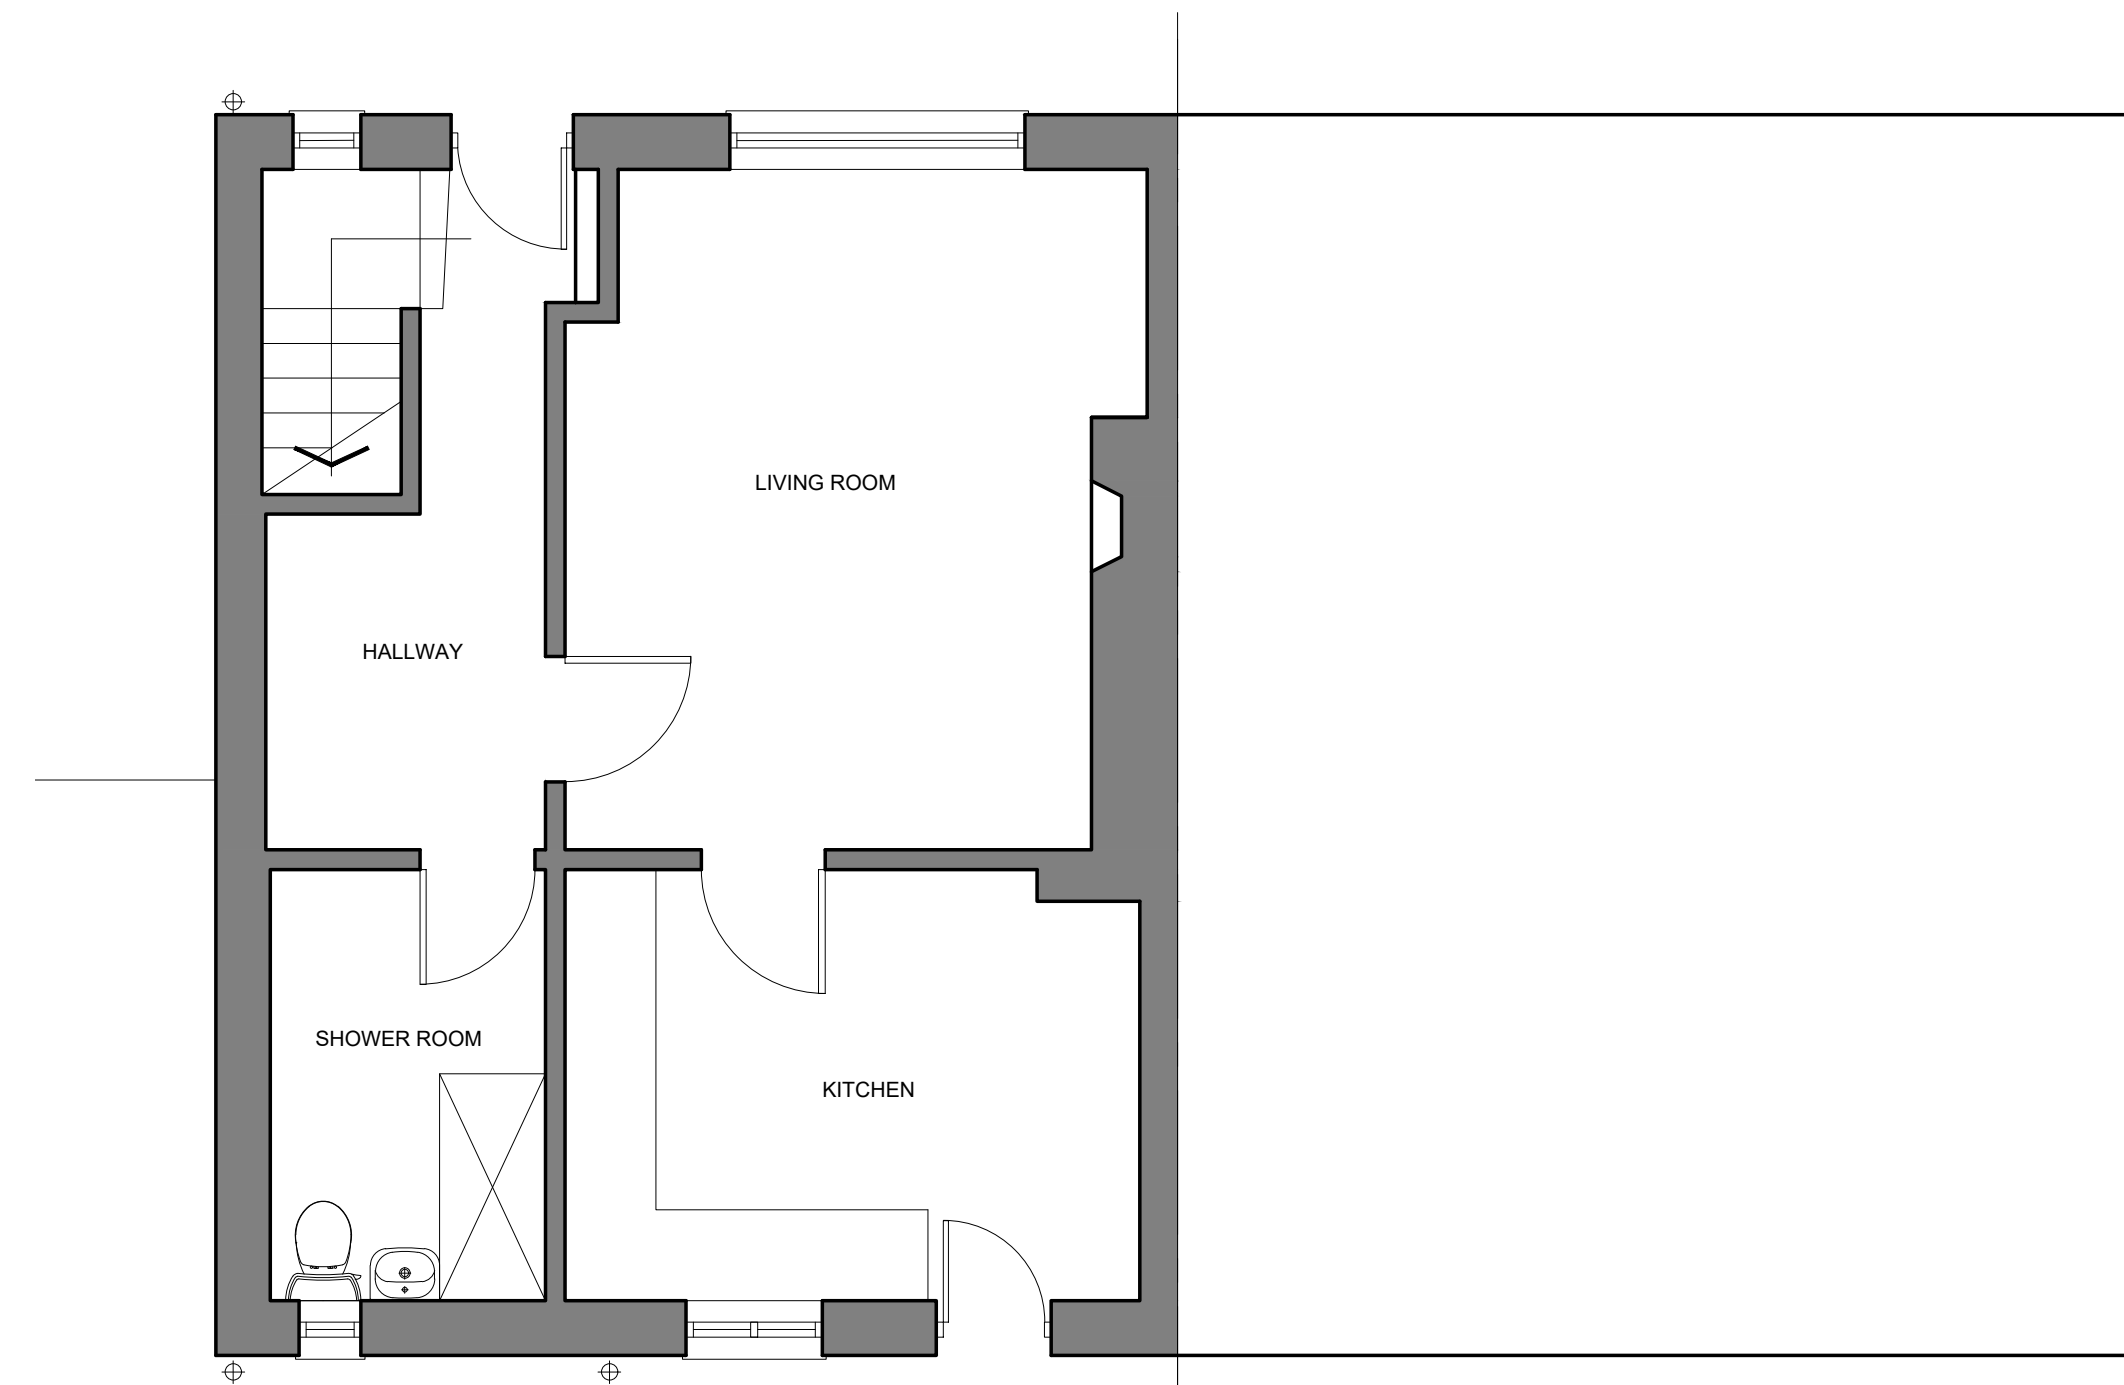

REV	DATE	INITIALS	AMENDMENT
EXISTING PLANS & ELEVATIONS DRAWING No: 1319 - 01			
Extension to existing dwelling at;			REV:
120 Knocklea, Biggar. ML12 6EF			JOB: 1319
For Mr & Mrs Scott			Date: March 2024
<b>B D S</b> B U R R E L L D E S I G N S T U D I O		CHARTERED ARCHITECTS AND DESIGN CONSULTANTS	
		4 SILVERMUIR RAVENSTRÜTHER LANARK ML11 7SD TEL: 01555 870377	