

CONSULTANTS:



PLANSING

info@plansing.co.uk
+44 (0) 330 133 9001

Date: 05-04-2024

SCALE: 1-100@A3

Client Name and Address:

Monica
53 Harris Rd Watford
WD25 0AY, UK

Project Description:

Rear Extention

Drawing Title: PLANNING DRAWINGS

DRAWING HISTORY

DATE	REV#	DESCRIPTION

- STRUCTURE TO BE DEMOLISHED
- EXISTING STRUCTURE
- PROPOSED STRUCTURE
- PROPOSED DOOR & WINDOW


Consultant's Stamp:

PLANSING

Sheet Title: ELEVATION

Sheet No. A-013

Drawn by: Z-A Checked by: A-Z

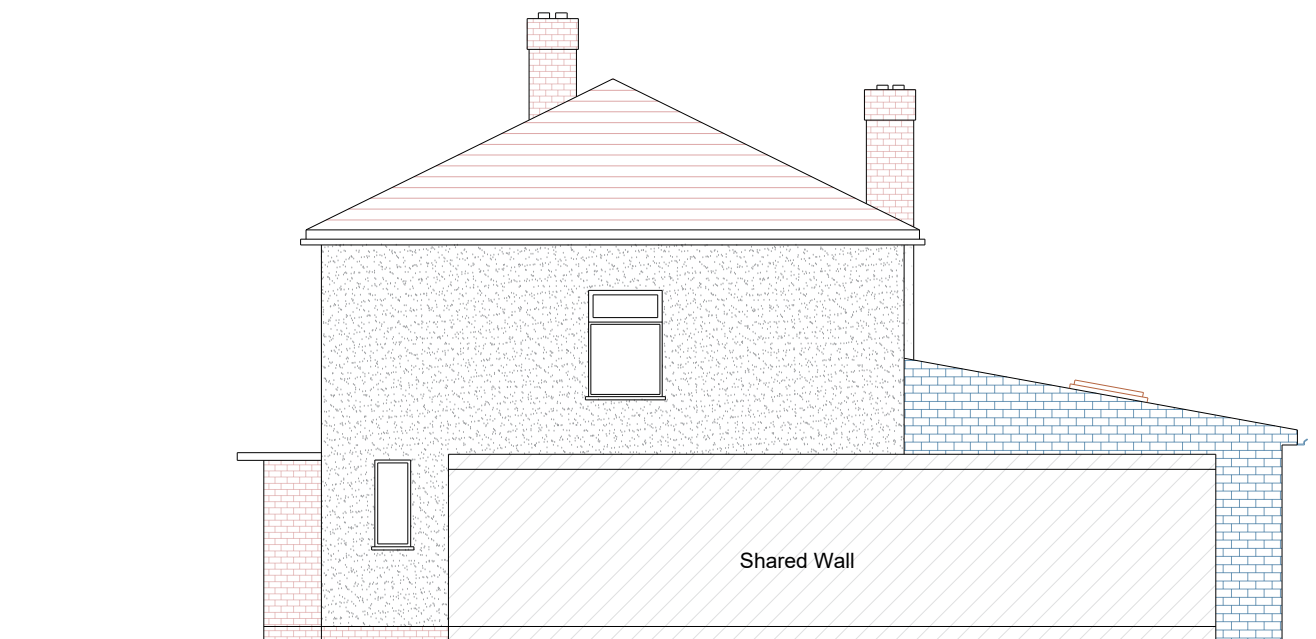

PROPOSED RIGHT SIDE ELEVATION
SCALE: 1:100