

CONSULTANTS:




PLANSING

info@plansing.co.uk  
+44 (0) 330 133 9001

Date:

05-04-2024

SCALE: 1-100@A3

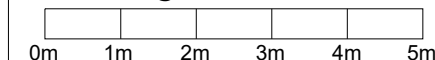

Client Name and Address:

Monica  
53 Harris Rd Watford  
WD25 0AY, UK

Project Description:

Rear Extension

Drawing Title:

PLANNING DRAWINGS

DRAWING HISTORY

| DATE | REV# | DESCRIPTION |
|------|------|-------------|
|      |      |             |
|      |      |             |
|      |      |             |
|      |      |             |

- STRUCTURE TO BE DEMOLISHED
- EXISTING STRUCTURE
- PROPOSED STRUCTURE
- PROPOSED DOOR & WINDOW

Consultant's Stamp:


PLANSING

Sheet Title: ELEVATION

Sheet No. A-006

Drawn by: Z-A

Checked by: A-Z

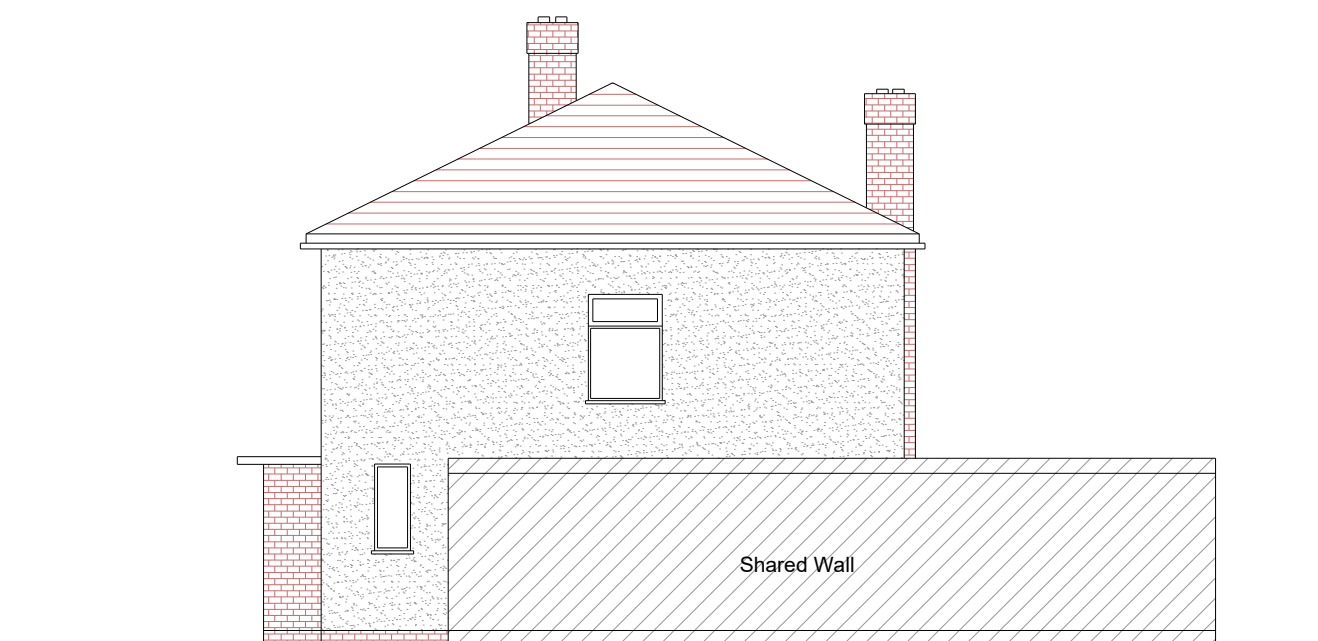

EXISTING RIGHT SIDE ELEVATION  
SCALE: 1:100