

CONSULTANTS:



PLANSING

info@plansing.co.uk
+44 (0) 330 133 9001

Date: 05-04-2024

SCALE: 1-100@A3

Client Name and Address:

Monica
53 Harris Rd Watford
WD25 0AY, UK





Project Description:

Rear Extention

Drawing Title: PLANNING DRAWINGS

DRAWING HISTORY

DATE	REV#	DESCRIPTION

-  STRUCTURE TO BE DEMOLISHED
-  EXISTING STRUCTURE
-  PROPOSED STRUCTURE
-  PROPOSED DOOR & WINDOW


Consultant's Stamp:


PLANSING

Sheet Title: ELEVATION

Sheet No. A-014

Drawn by: Z-A Checked by: A-Z

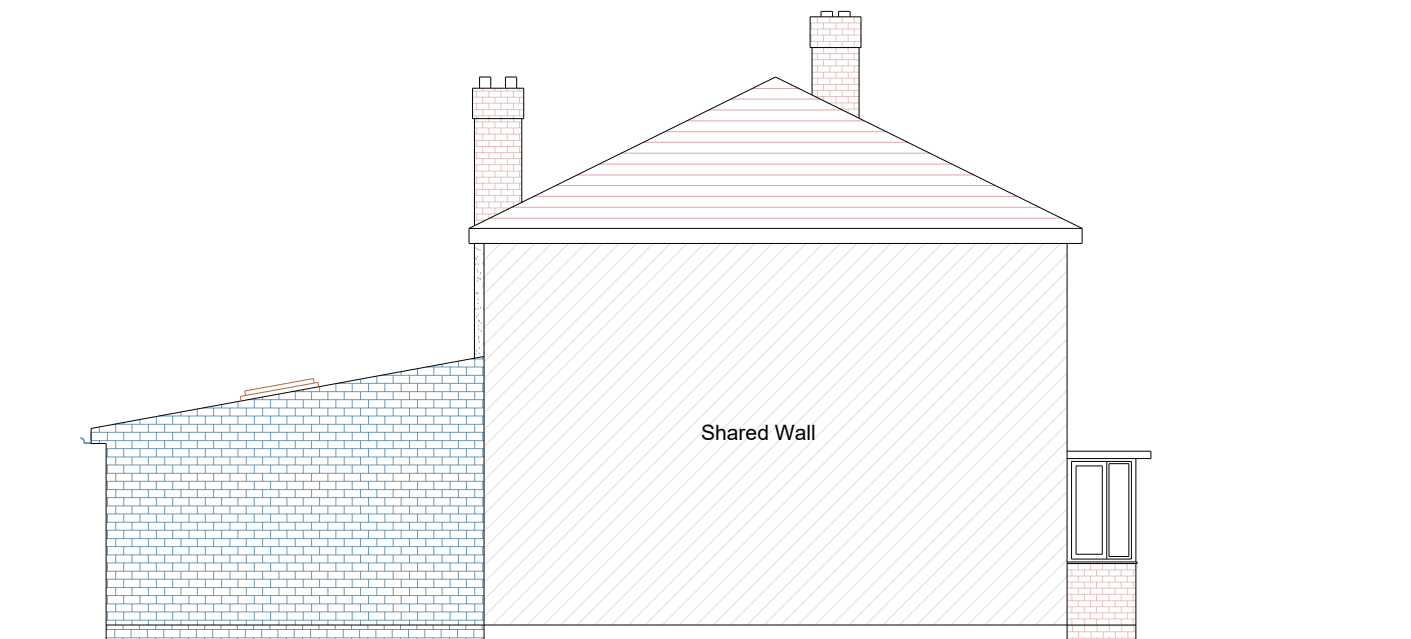

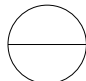 PROPOSED LEFT SIDE ELEVATION
SCALE: 1:100