

CONSULTANTS:




PLANSING

info@plansing.co.uk
+44 (0) 330 133 9001

Date:

05-04-2024

SCALE: 1-100@A3

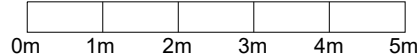

Client Name and Address:

Monica
53 Harris Rd Watford
WD25 0AY, UK

Project Description:

Rear Extension

Drawing Title:

PLANNING DRAWINGS

DRAWING HISTORY

DATE	REV#	DESCRIPTION

- STRUCTURE TO BE DEMOLISHED
- EXISTING STRUCTURE
- PROPOSED STRUCTURE
- PROPOSED DOOR & WINDOW

Consultant's Stamp:

PLANSING

Sheet Title:

ELEVATION

Sheet No.:


A-007

Drawn by:

Z-A

Checked by:

A-Z

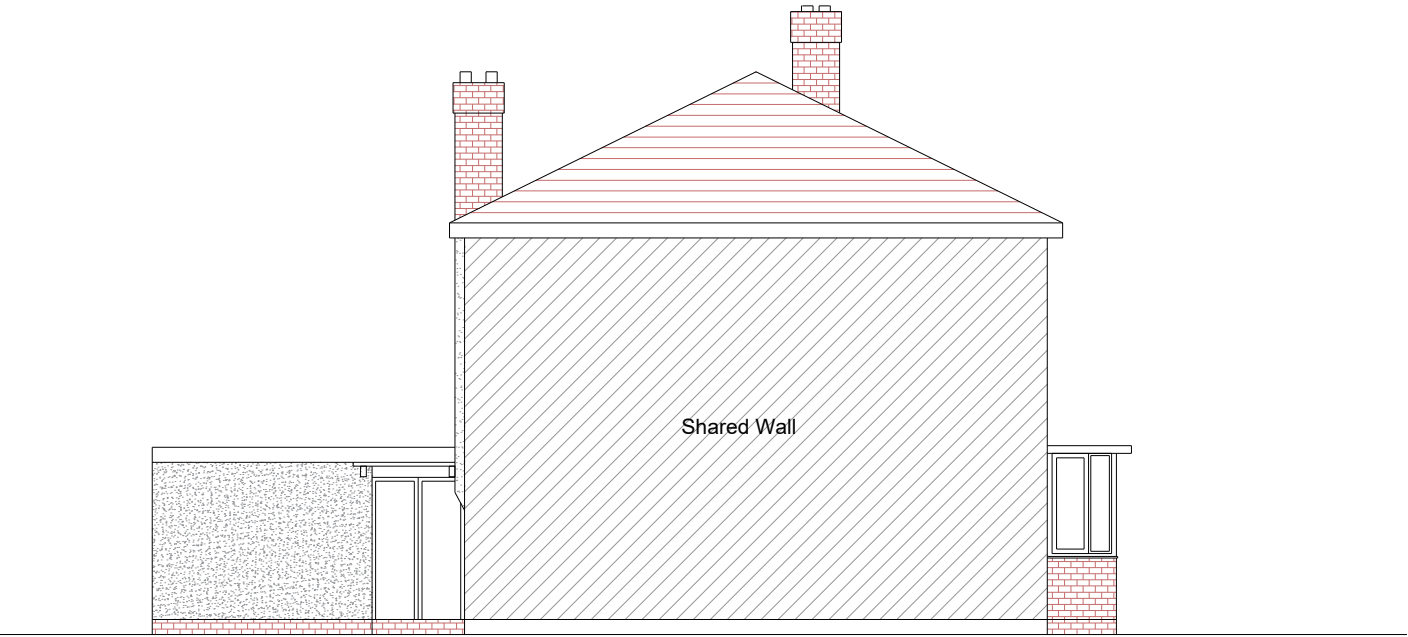

EXISTING LEFT SIDE ELEVATION
SCALE: 1:100