

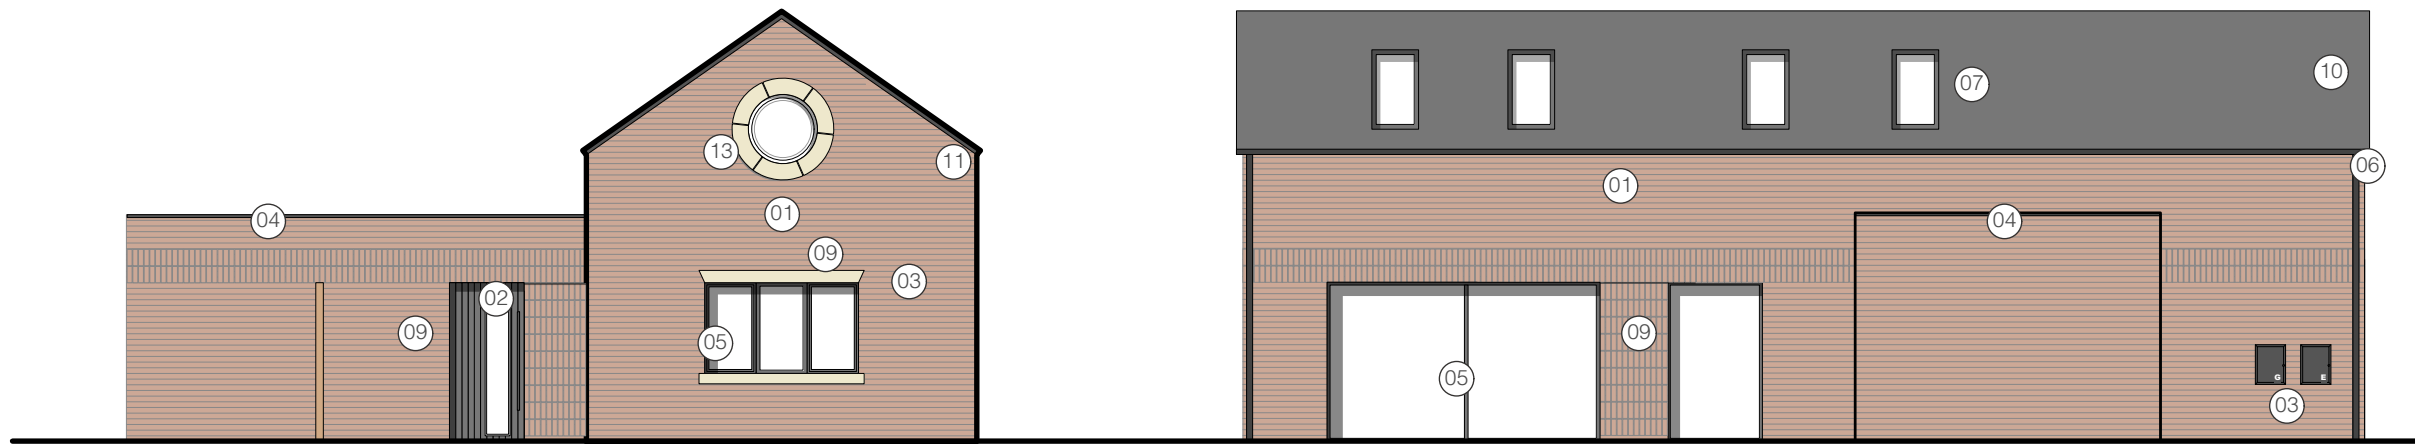


Proposed Elevations

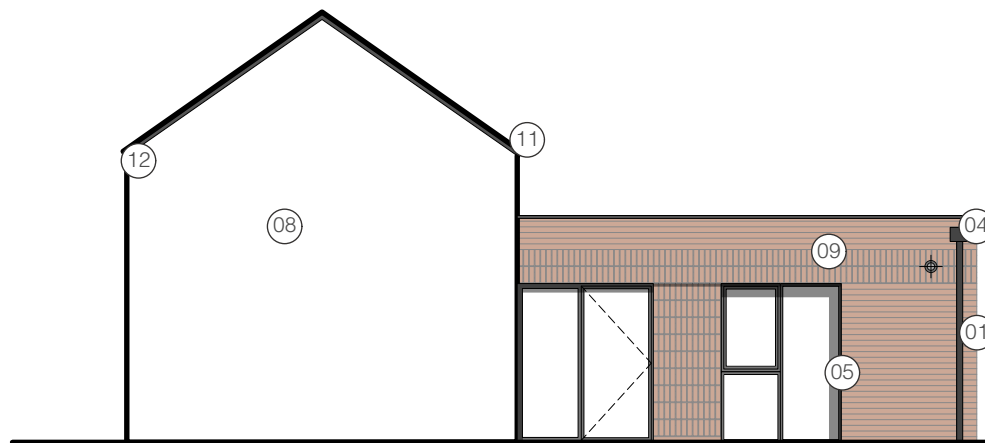

Proposed Elevation A

Proposed Elevation B

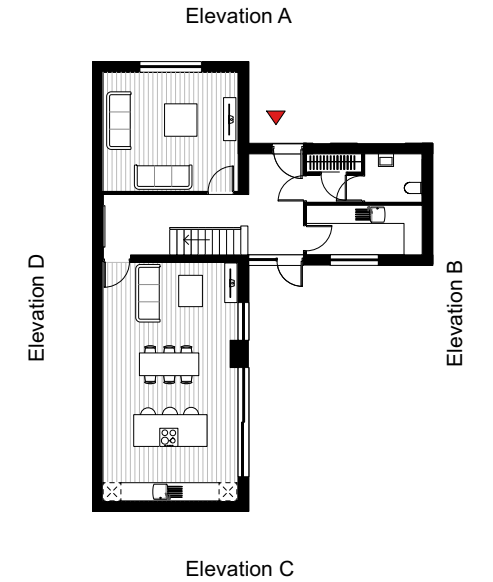

Proposed Elevation C



Proposed Elevation D

- ① Red Multi Brick - TBC
- ② Timber Doorset and soffit - PAS 24
- ③ Gas & Electric Box 7016 TBC
- ④ Aluminium Coping - PPC RAL 7016 TBC
- ⑤ Slim-line Aluminium doors / windows - RAL 7016
- ⑥ Rainwater goods / flues to be RAL 7016
- ⑦ Rooflight - RAL 7016 TBC
- ⑧ Render finish (White)
- ⑨ Stone Cill and heads
- ⑩ Slate effect concrete roof tiles
- ⑪ Continuous dry verge
- ⑫ Oversized Gutter - RAL 7016
- ⑬ Feature bullseye window and surround
- ⑭ Recessed Brick Detailing

Drawing Title: Proposed Rear Dwelling Elevations
Date: 06.07.2023
Drawing no: 1324-510
Scale: 1:100 @ A3
Drawn: NS

revision:
revision notes:



DK-Architects

26 Old Haymarket
Liverpool
L1 6ER
0151 231 1209 T
mail@dk-architects.com E
www.dk-architects.com W