



Existing Elevations

Existing Elevation A

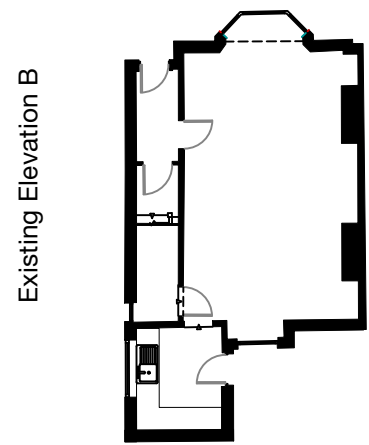

Existing Elevation B

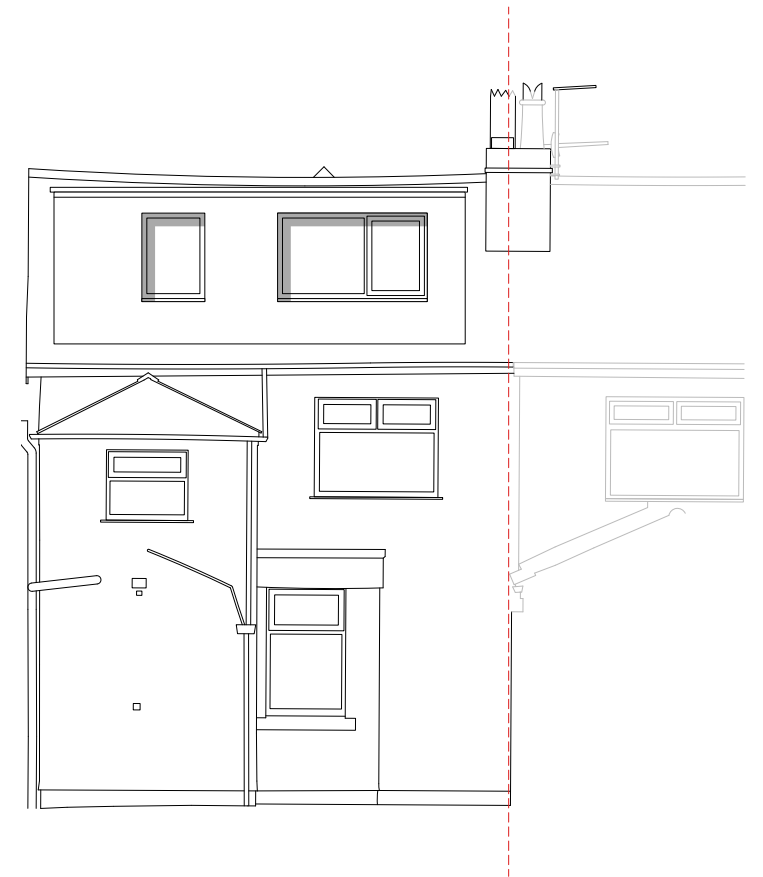


Existing Elevation C

Existing Elevation C



Existing Elevation A

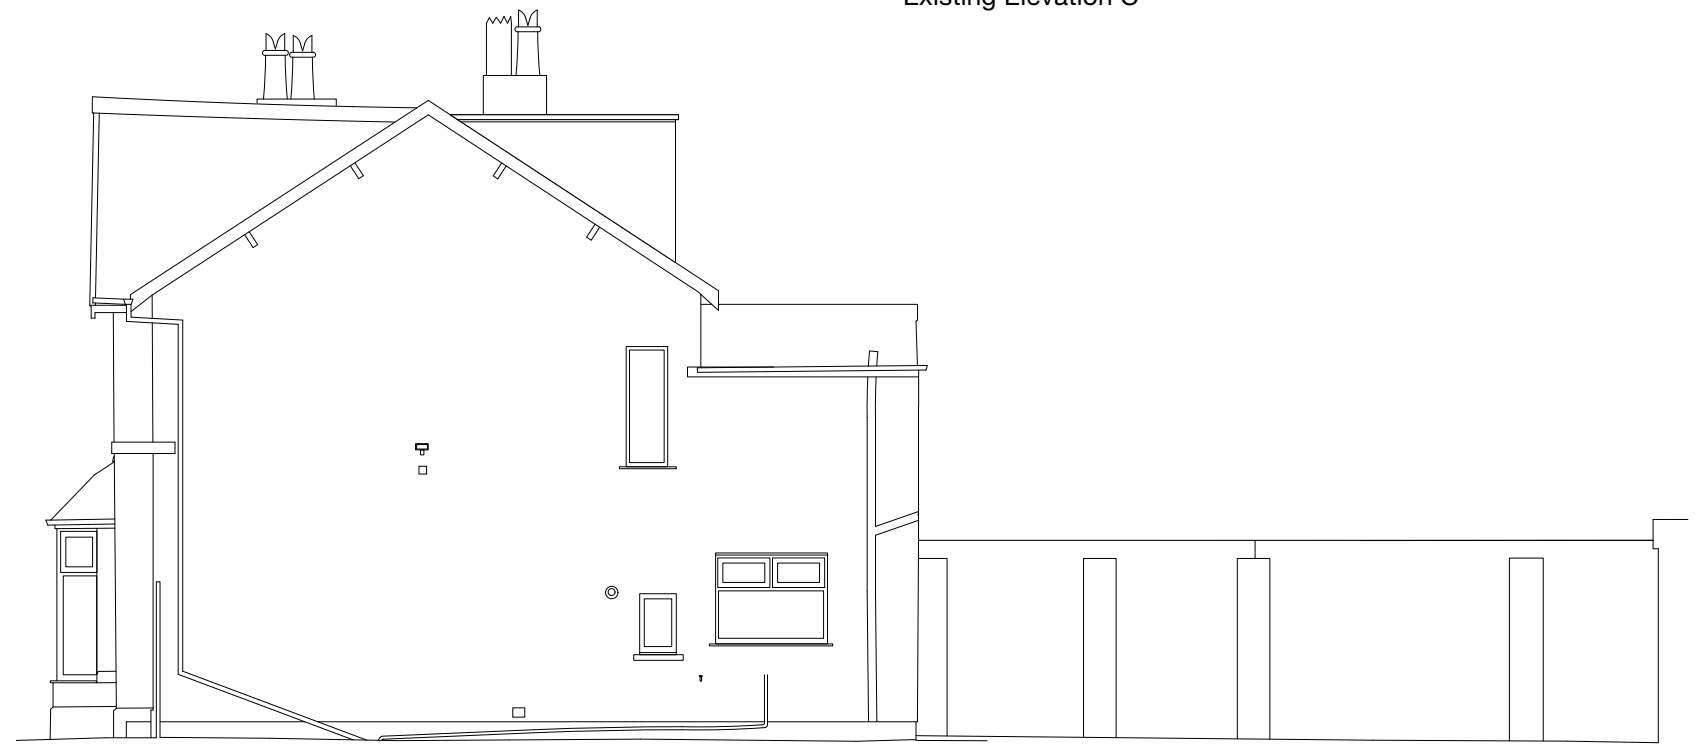

Existing Elevation B

Drawing Title: Existing Office Elevations
Date: 06.07.2023
Drawing no: 1324-504
Scale: 1:100 @ A3
Drawn: NS

revision:
revision notes:



DK-Architects

26 Old Haymarket
Liverpool
L1 6ER
0151 231 1209 T
mail@dk-architects.com E
www.dk-architects.com W