



Shellfield Road

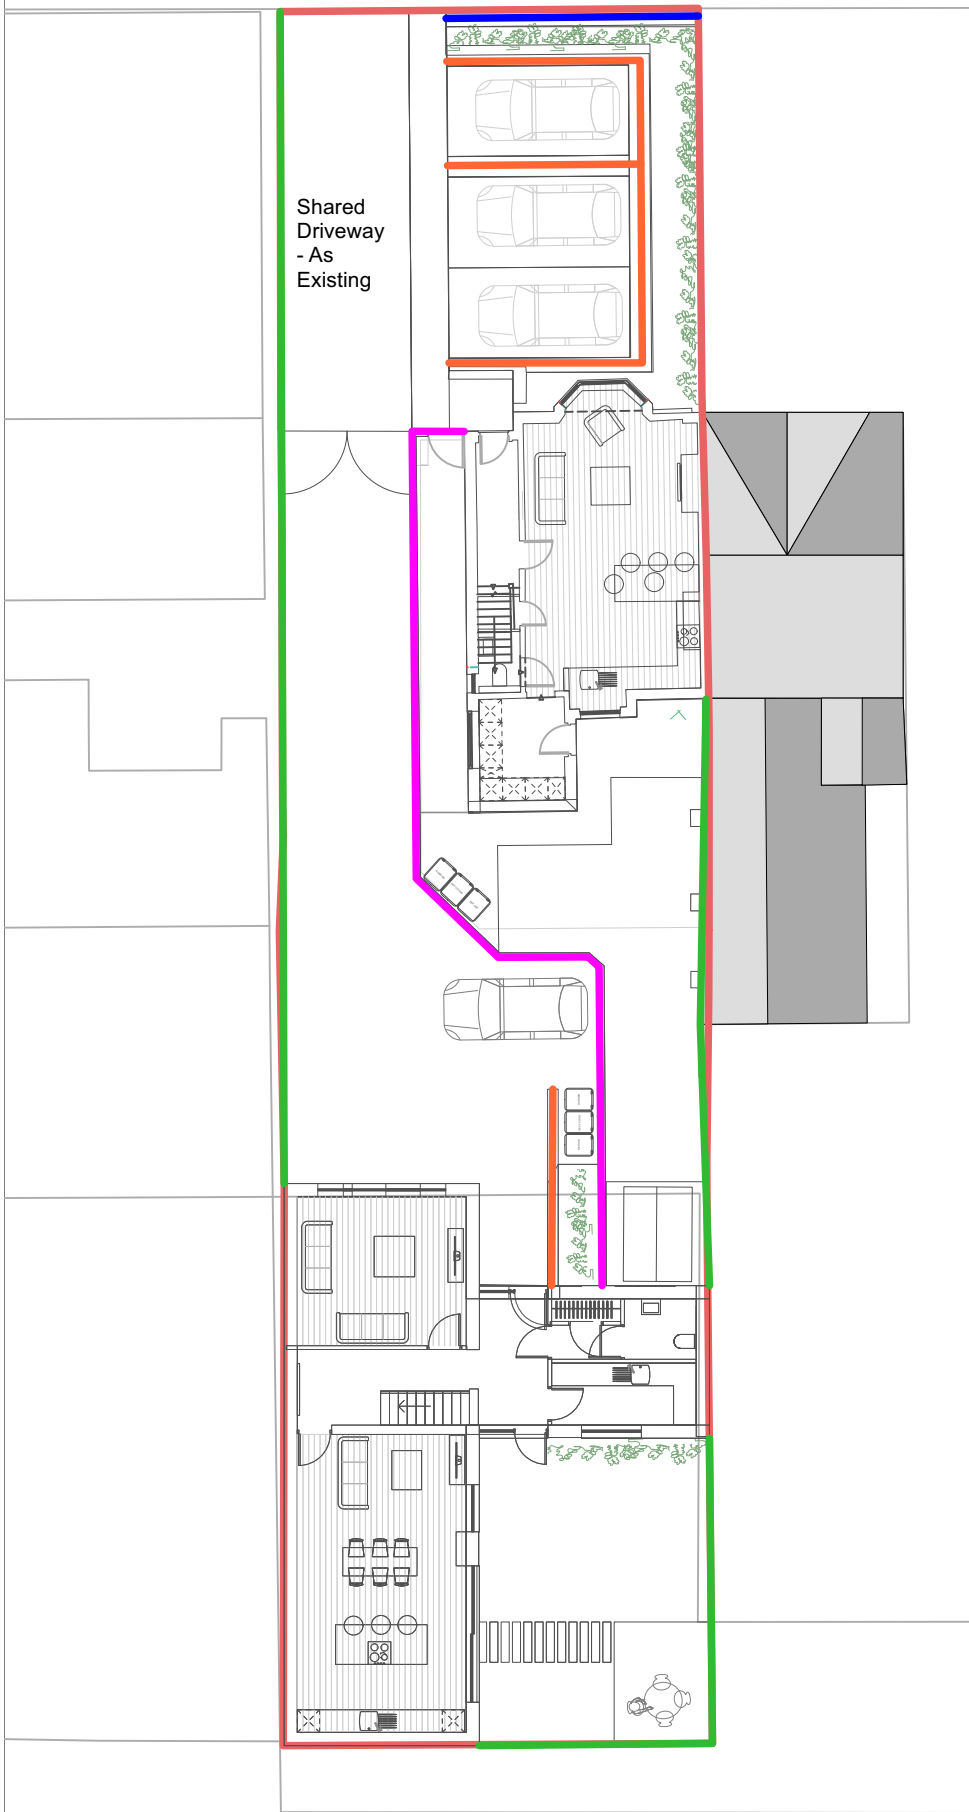


### Boundary Treatments


600mm high existing Low Brick Wall - With hedge behind - Along Shellfield Road

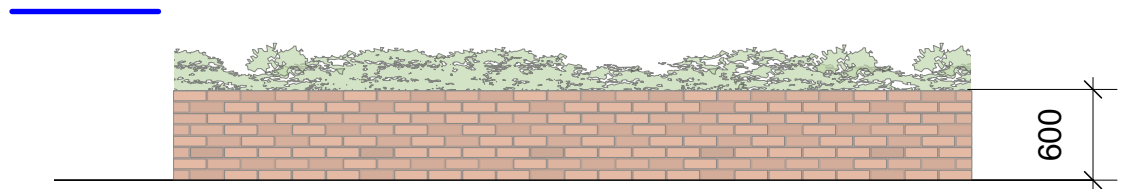

2100mm high timber fencing and concrete fence posts - Stained black

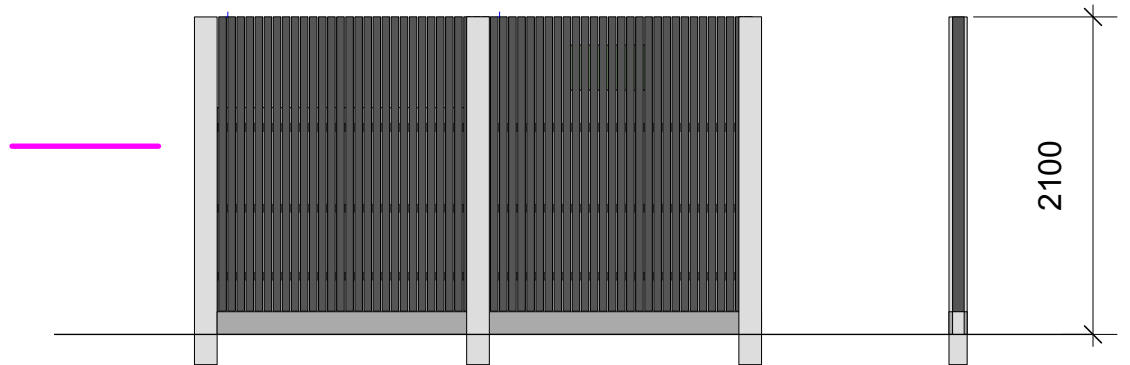

450mm high Low hedge

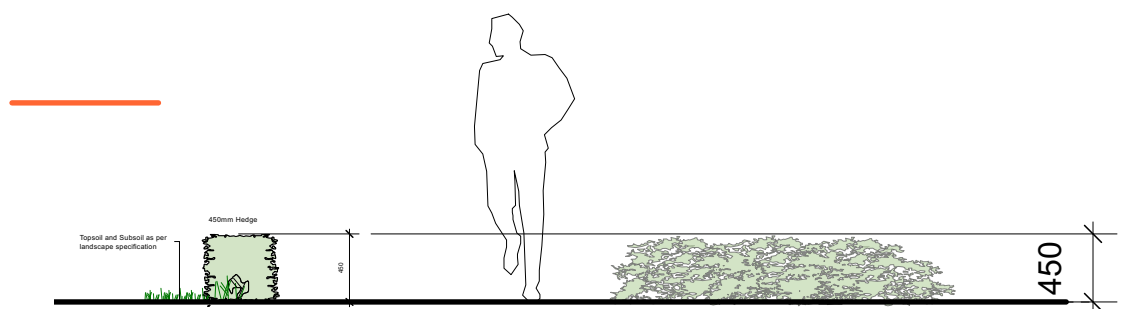

Existing Boundary wall / fence to be assessed and made good

