


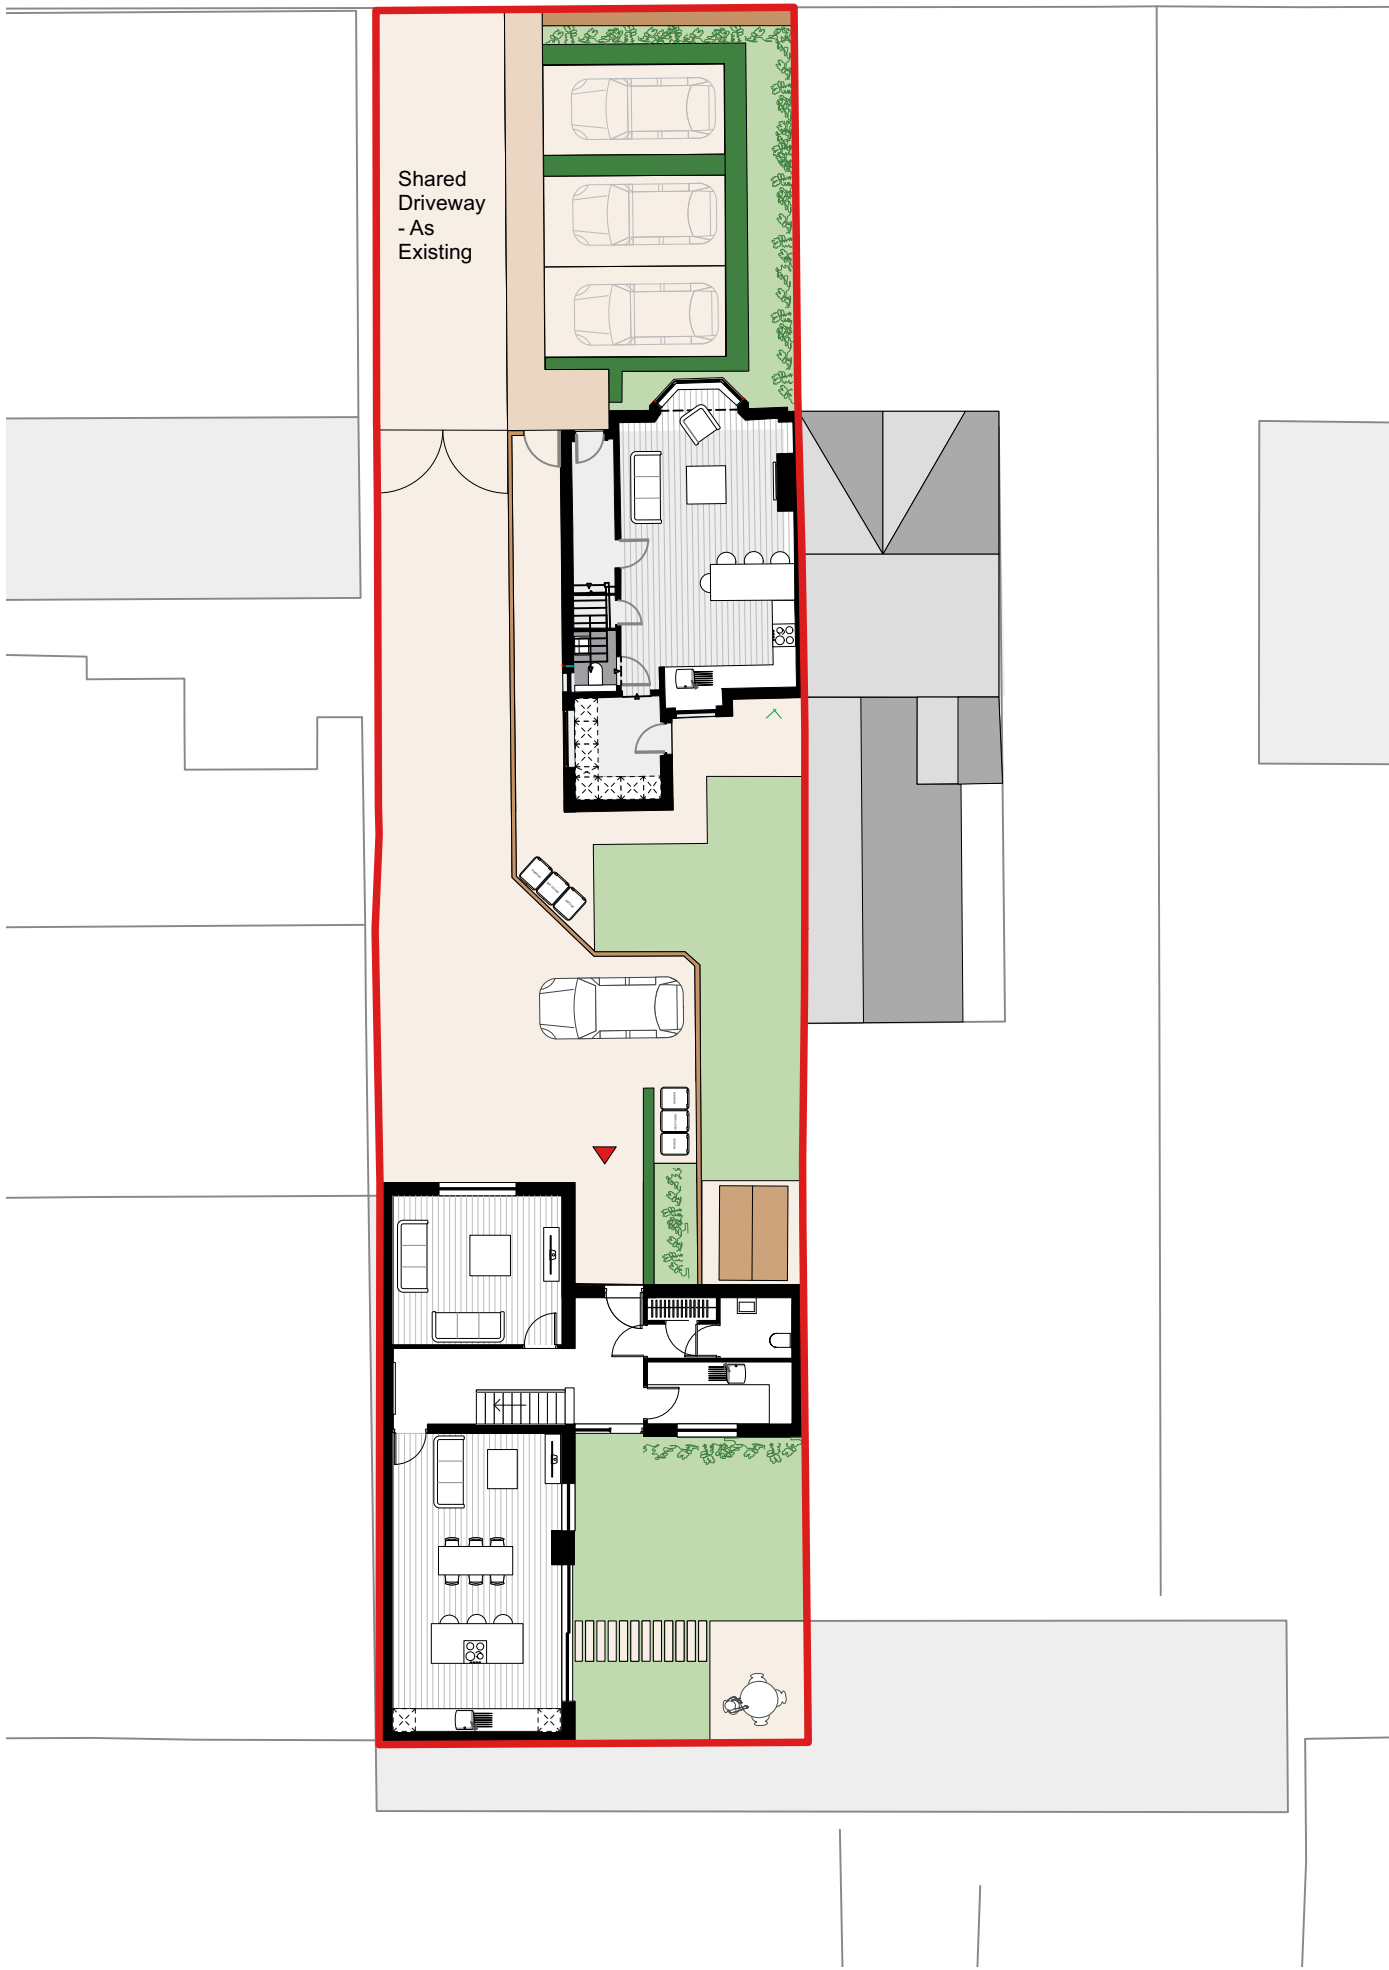






Shellfield Road

External Works / Boundary Key



	Turfed Area: Lindum festival LT7 turf laid on 200mm approved topsoil - TBA
	Box Hedging: 450mm box hedging
	Patio Space / Property footpath: 450mm x 450mm Marshalls Saxon Buff Flags TBC
	Shared surface including parking spaces Tegula paving colour and details tbc
	Refuge Zone for pedestrians Tegula paving colour and details tbc
	ACCESS GATES: Vehicular and Pedestrian
	Low Maintenance shrubs (Native Species)

