




Existing Elevations

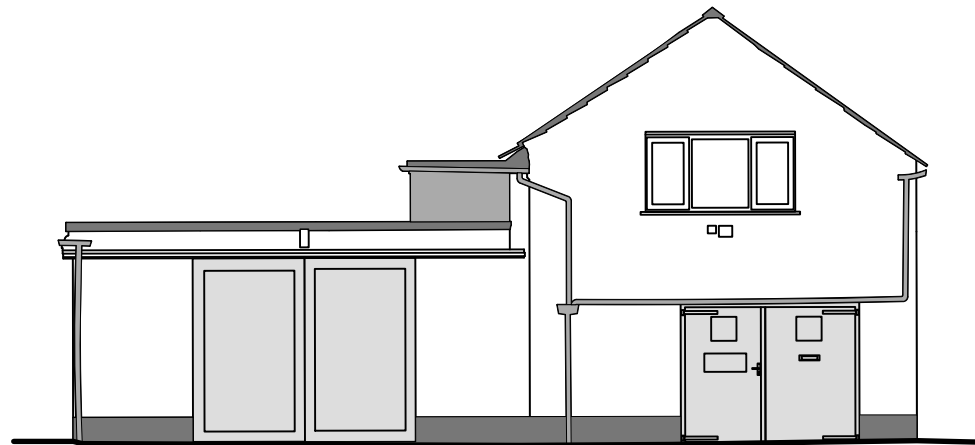


Existing Elevation A

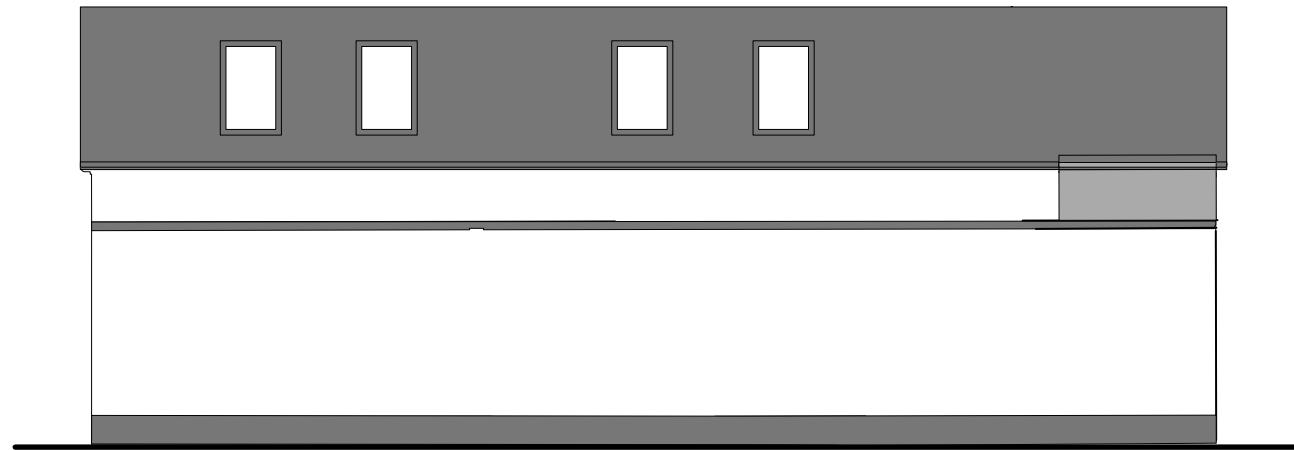


Existing Elevation B

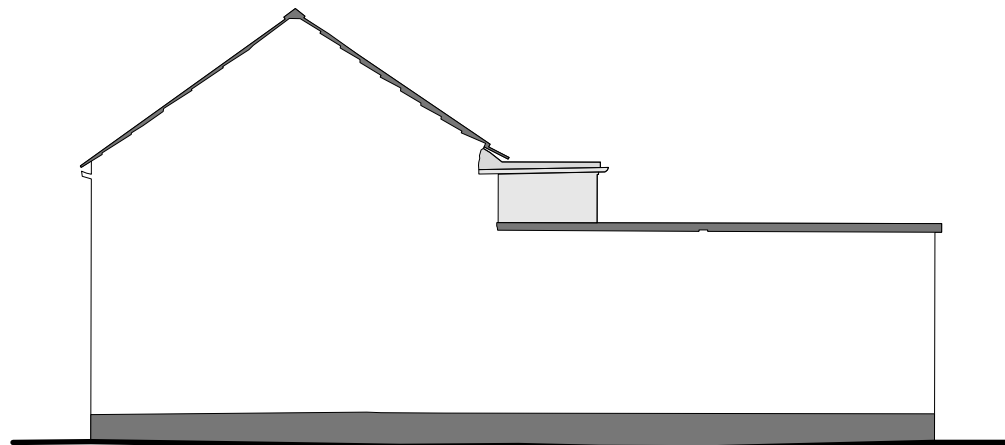

Existing Elevation C

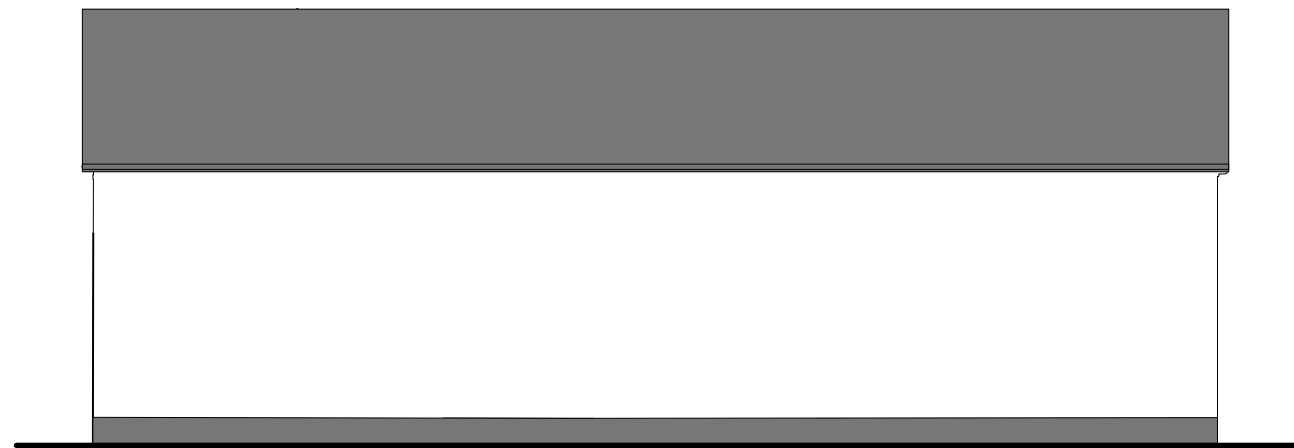

Existing Elevation D

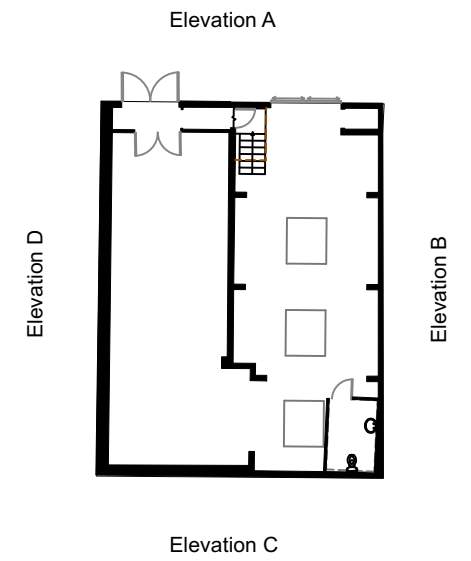

Drawing Title: Existing Workshop Elevations
Date: 06.07.2023
Drawing no: 1324-506
Scale: 1:100 @ A3
Drawn: NS

revision:
revision notes:



DK-Architects
26 Old Haymarket
Liverpool
L1 6ER
0151 231 1209 T
mail@dk-architects.com E
www.dk-architects.com W