



02 EXISTING BLOCK PLAN
SCALE 1:200 @ A3



03 PROPOSED BLOCK PLAN
SCALE 1:200 @ A3

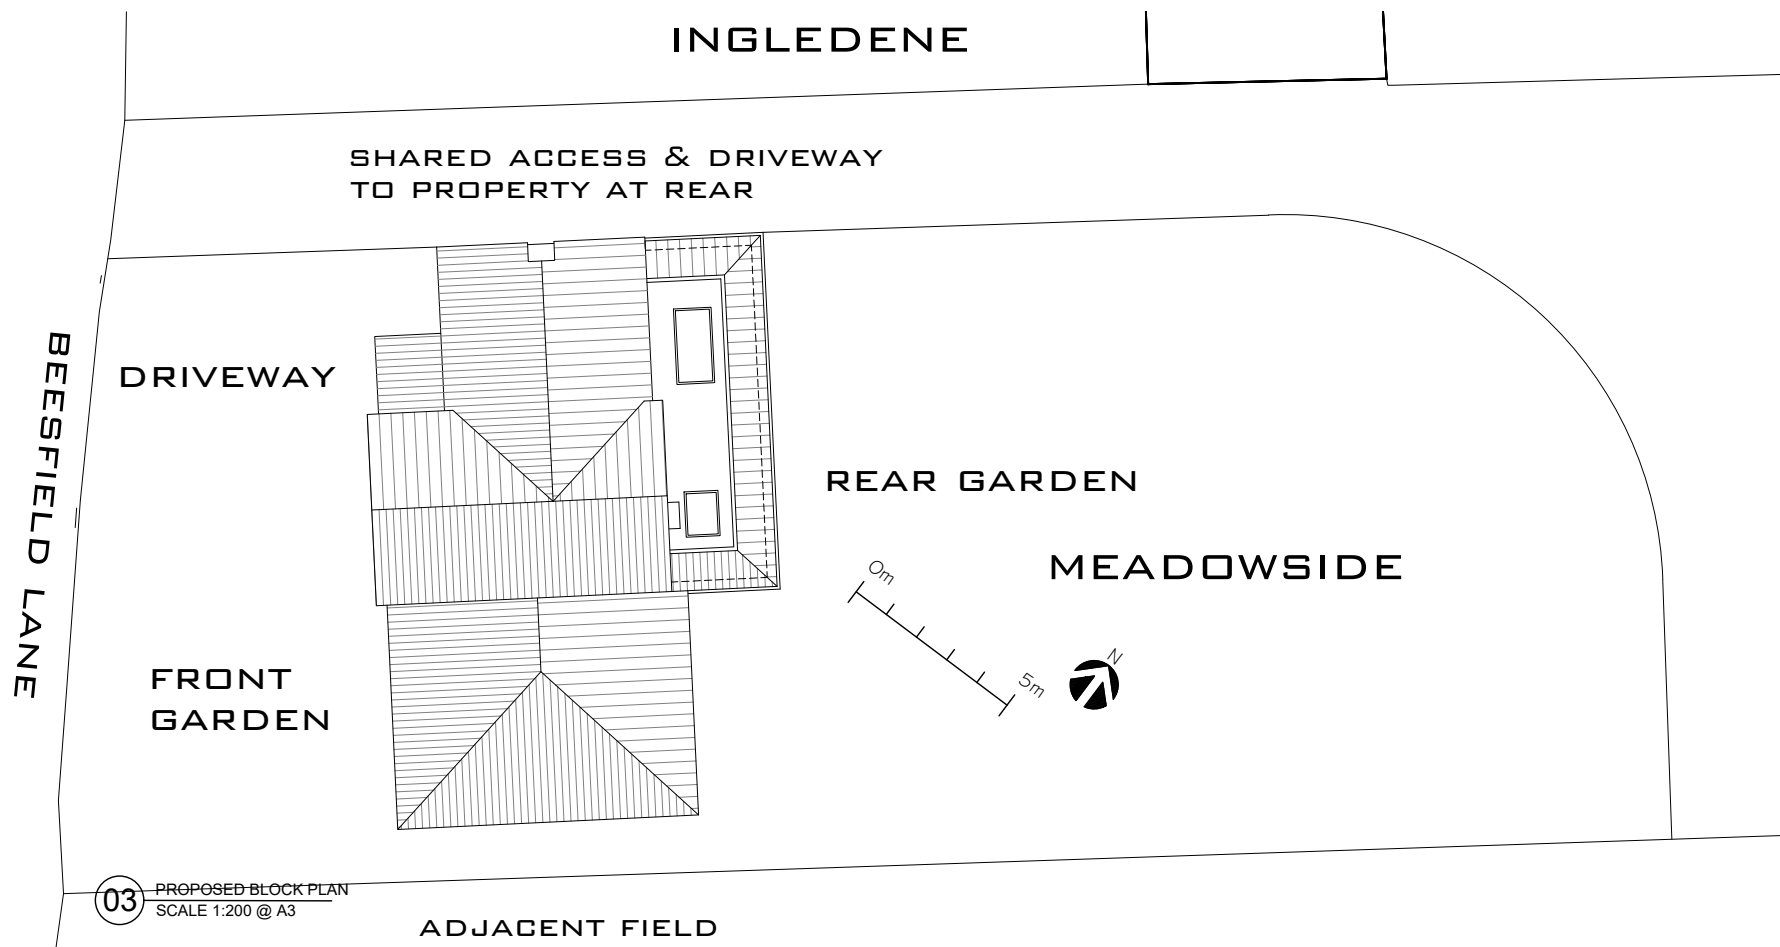

01 SITE/LOCATION PLAN
SCALE 1:1250 @ A3

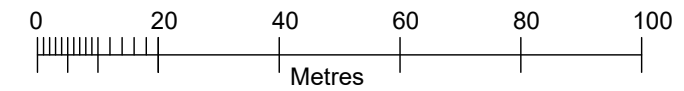

©Crown Copyright and database rights 2024
Ordnance Survey License: 0100031673
Reproduction in whole or part is prohibited
without the prior permission of Ordnance Survey

THE BOUNDARY LINES OF THE PROPERTY AND SURROUNDING PROPERTIES AS SHOWN ON THE PLANNING PORTAL 'LOCATION PLAN' DEMARCATION TOOL ARE INCORRECT. THIS TOOL DOES NOT ALLOW US TO SHOW THE CORRECT/ACCURATE BOUNDARY LINES FOR THIS PROPERTY. IN ORDER TO PROCEED WITH THE APPLICATION WE HAVE TO CONFIRM THAT WE AGREE TO THE ACCURACY OF THE LOCATION PLAN.

WE DO NOT AGREE WITH THE ACCURACY OF THE PLANNING PORTAL LOCATION PLAN.



James Carney Architects Ltd
The Studio, 116 New Road,
South Darenth, Kent DA4 9AR
01474 879381
www.carneyarchitects.co.uk

Revisions		
No.	Date	Description
Drawing Status		
FULL PLANNING APPLICATION		
Client/Project		
H Hutton & D Fraser Meadowside Beesfield Lane, Farningham Kent DA4 0BZ		
Drawing Title		
SITE/LOCATION AND BLOCK PLANS		
Drawing No.		
A101/P		
Scale		
1:1250 & 200 @ A3		
Revision		
-		
Project No.		
24004		
Date		
11/03/2024		