


PROPOSED SIDE (NORTH WEST FACING) ELEVATION

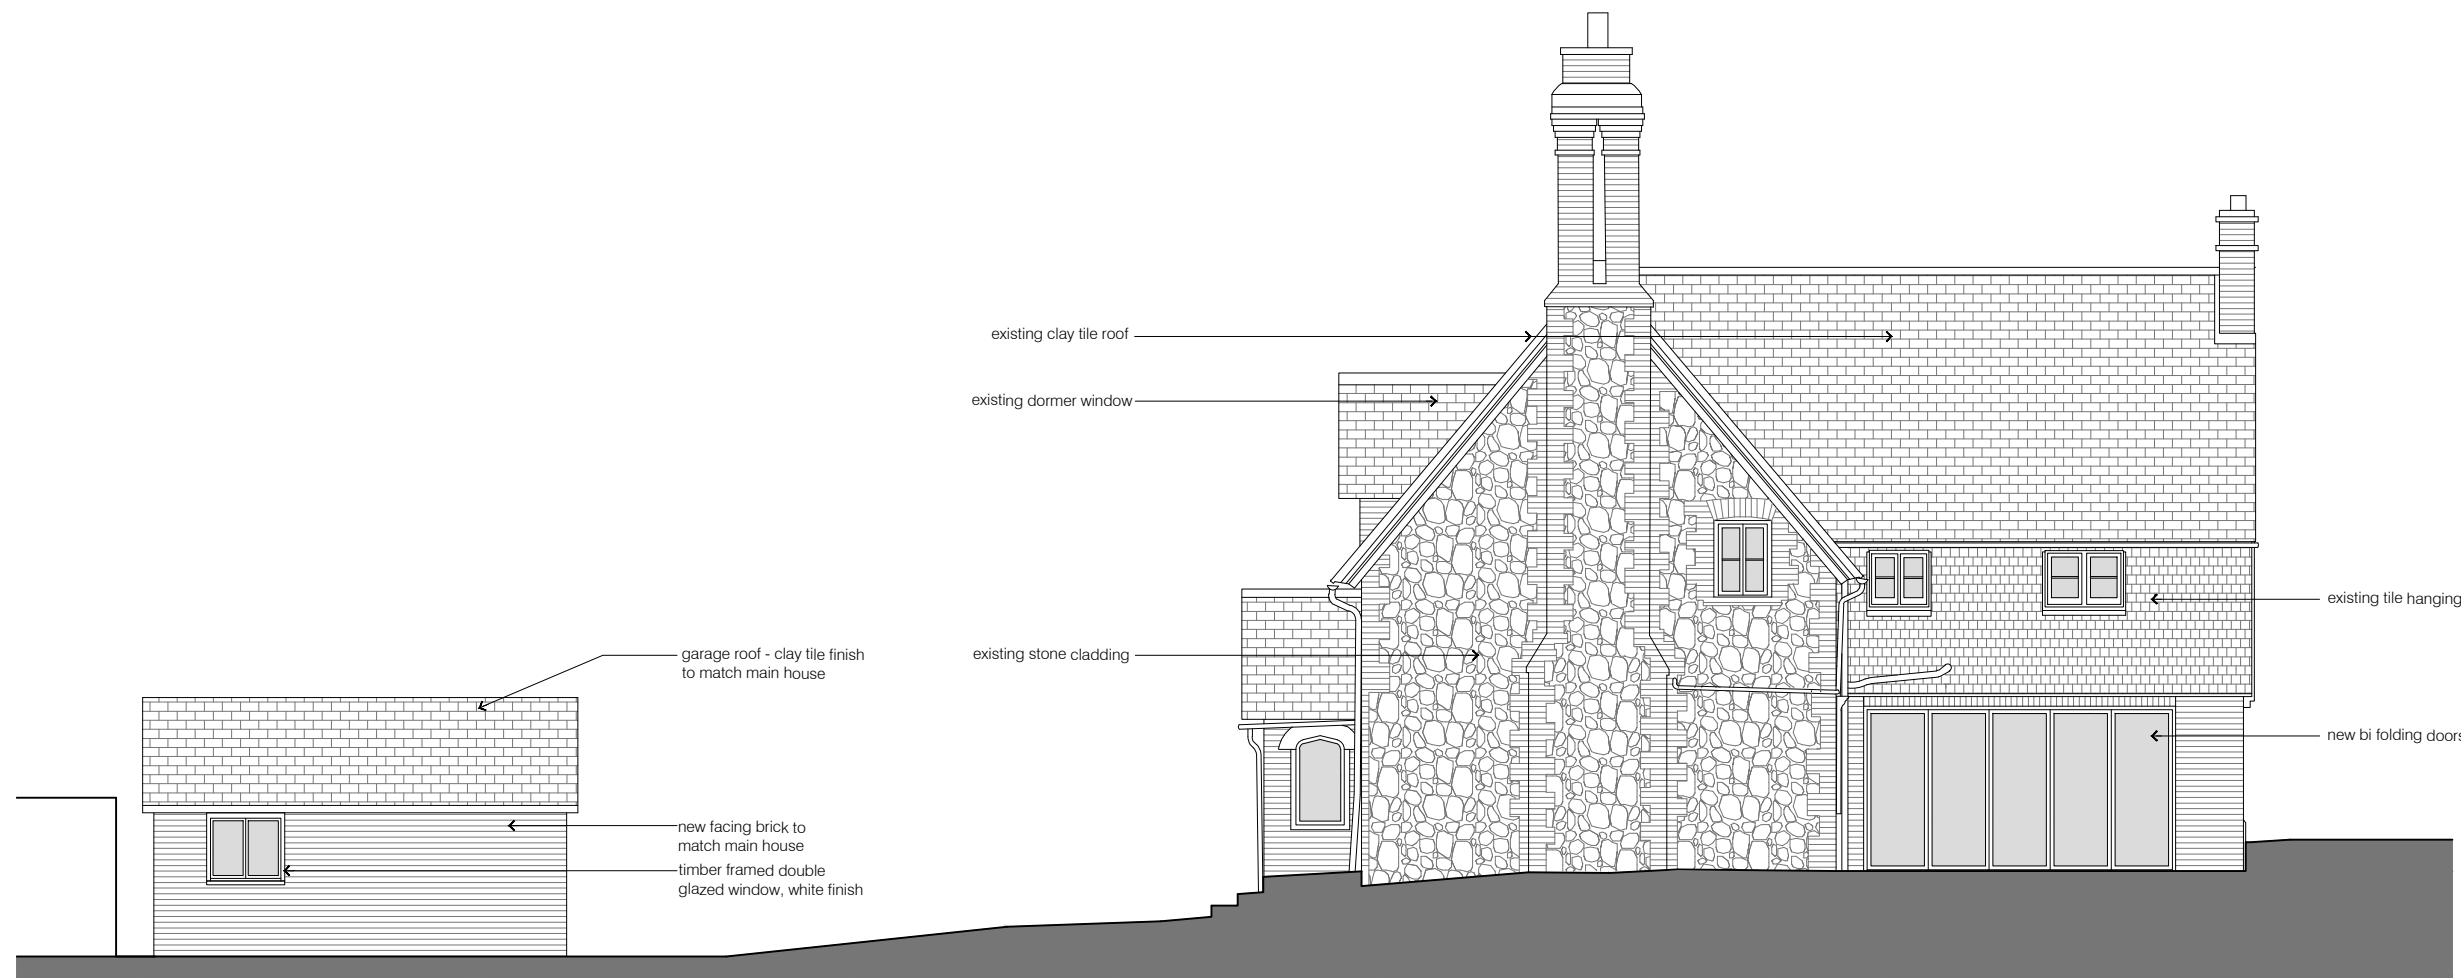

PROPOSED SIDE (SOUTH EAST FACING) ELEVATION

| rev | date | description | drawn | checked |
|-----|------|-------------|-------|---------|
| 0 | | | | |

dwg no. **P121** job no. **1389**
 Rose Cottage
 Proposed Elevations
 1:100@A3

