



The scaling of this drawing cannot be assured

Revision		Date	Drn	Ckd
A	Revised red line	26/03/24	CW	CW
B	OS licence number	12/04/24	CW	CW



Ordnance Survey, (c) Crown Copyright 2024. All rights reserved. Licence number 100022432

1 Site Location Plan 1250


SCALE 1 : 1250



Ordnance Survey, (c) Crown Copyright 2024. All rights reserved. Licence number 100022432

2 Site Location Plan 2500

SCALE 1 : 2500

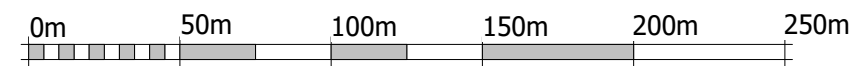

VISUAL SCALE 1:2500 @ A3



VISUAL SCALE 1:1250 @ A3

- A. Drawings produced for Planning Stage design only.
- B. All works to be undertaken in accordance with structural engineers advice, and any other specialist input require.
- C. Responsibility is not accepted for errors made by others in scaling from this drawing. All information should be taken from figured dimensions only.
- D. All dimensions are to be confirmed on site by the contractor before commencement of works. All dimensions taken from existing structure are to be verified by the contractor prior to work commencing. Any deviations found are to be reported to the design team.
- E. This drawing is subject to Statutory Approvals (Building Regulations and Local Fire Authority).
- F. Materials and workmanship are to comply with current regulations, British and EN Standards and Codes of Practice. If standards referred to are superseded / upgraded ensure compliance with current

Status PLANNING

Project Number 2518685.2

Project Chestnut House  
Albrighton

Drawing Title Site Location Plan

Drawn by CW Dwg No A-E10-001

Check by TM Scale As indicated @  
A3

Revision B Date 22/03/24

