


Section AA - Elevation build-up 1:40

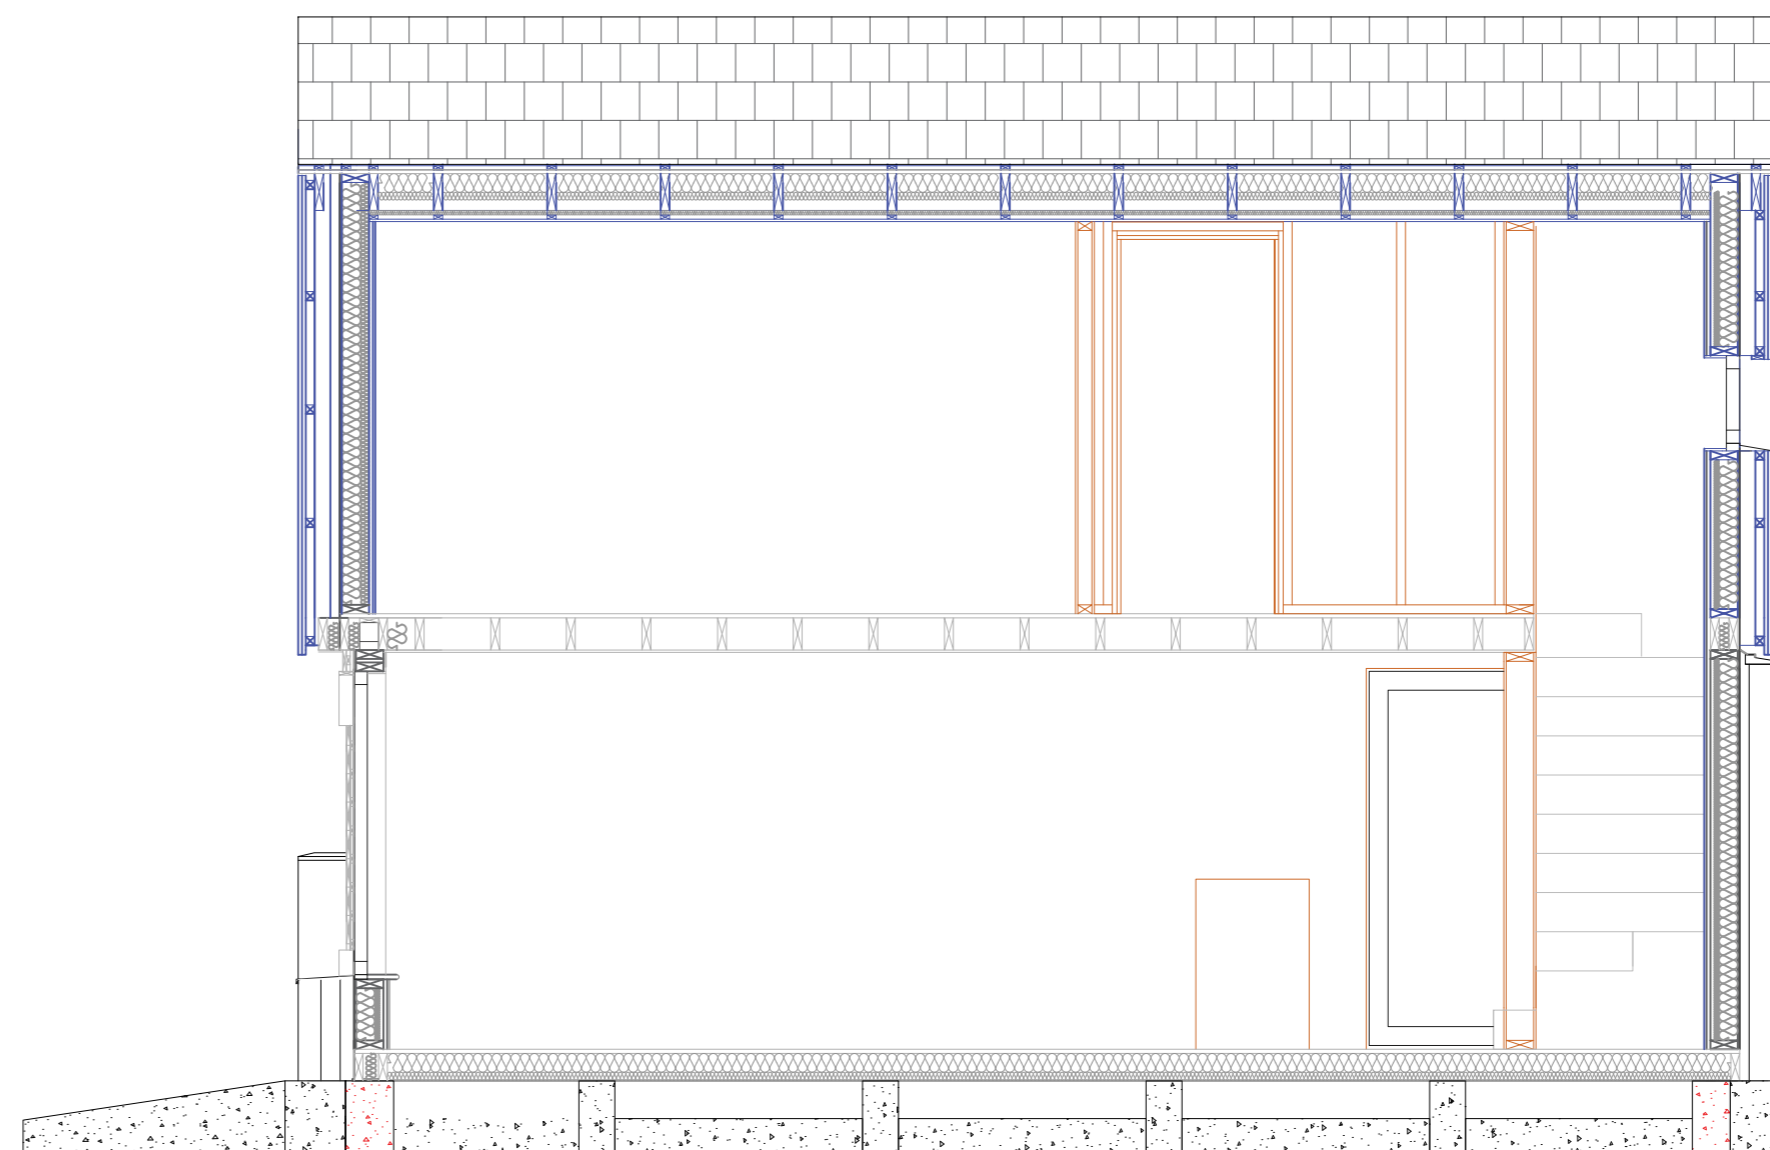


Section DD - Elevation build-up 1:40



Notes

1. This drawing to be read with A1-BH-002
2. Refer A4-BH-006 for insulation calculation and detail.
3. Refer drawing A1-BH-004 for structural and foundation details
4. Refer drawing A1-BH-005 for timber structure details.
5. Bathroom is wet room design.
6. Internal partition walls to contain acoustic insulation.
7. Stair rise 207mm, tread 240mm pitch 41deg & 900mm width.
8. Do not scale from this drawing, use A1-BH-004 and A1-BH-005
9. 10mm air gap at top and bottom of cladding.

C	Reissued for planning	DG	10/04
B	Reissued for review	DG	07/03
A	Issued for review	DG	10/01
REV:	DESCRIPTION:	BY:	DATE:
STATUS: Building Warrant Issue			

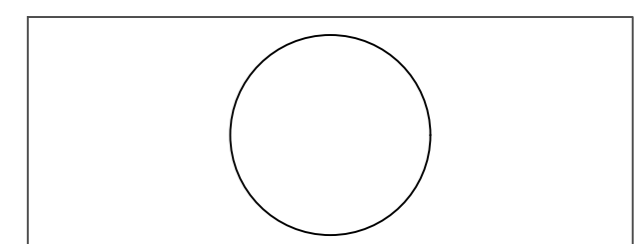

CLIENT: Caroline and David Gibson

ARCHITECT: Cottage Developments
2 Long Row
Carnoustie
DD7 6BE

SITE: 2 Long Row – North East

TITLE: Beach House
Elevation Section Details

SCALE AT A2: 1:40	DATE: 10/01/24	DRAWN: DG	CHECKED: DG
PROJECT NO: COT-02	DRAWING NO: A2BH0032	REVISION:	C