

**Beanland Associates Architects Limited**  
 Unit 4,  
 Observation Court F: 01 473 760138  
 84 Princes Street, admin@beanland.org.uk  
 Ipswich, IP1 1RY www.beanland.org.uk

Project Title: RECTORY COTTAGE

Client: D BILTON and B JAMES

Sheet Title: EXISTING SITE BLOCK PLAN

Project ID: 3004

Scale: 1:500 @ A3

Drawn By: TH

Checked By: SB

Issue Date: 12/04/24

Plot Date:




Drawing status: LISTED BUILDING APPLICATION



**RIBA**  
 Chartered Practice

Unless otherwise agreed, this drawing is  
 Beanland Associates Architects Limited  
 For 'For Construction' Status drawings;  
 do not scale from this drawing, work to  
 figured dimensions

3004-50/A

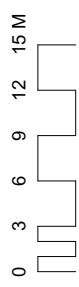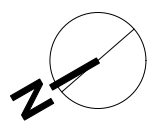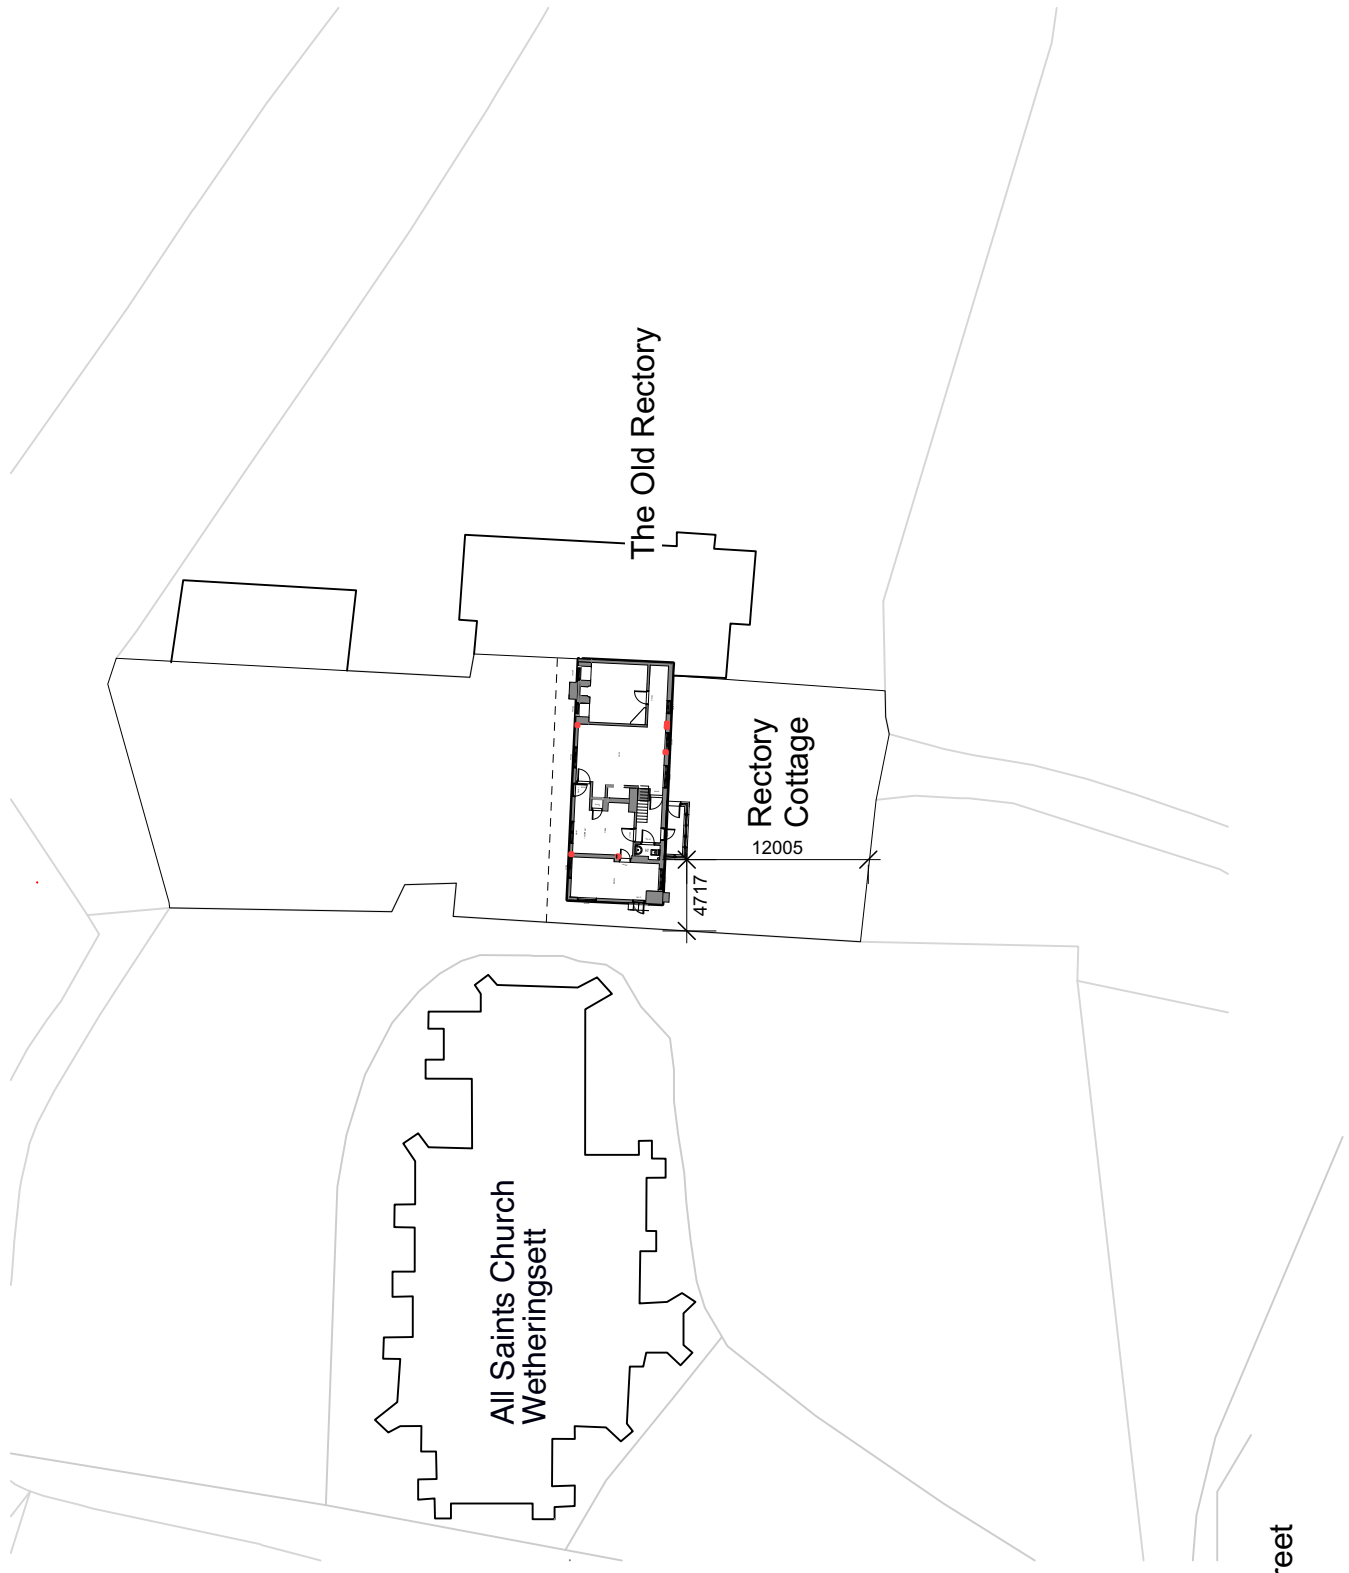

Unless otherwise agreed, this drawing is  
 Beanland Associates Architects Limited  
 For 'For Construction' Status drawings;  
 do not scale from this drawing, work to  
 figured dimensions

3004-50/B

Project ID:	3004
Scale:	1:500 @ A3
Drawn By:	TH
Checked By:	SB
Issue Date:	12/04/24
Plot Date:	
Drawing status:	<b>LISTED BUILDING APPLICATION</b>

Project Title:	RECTORY COTTAGE
Client:	D BILTON and B JAMES
Sheet Title:	PROPOSED SITE BLOCK PLAN

**Beanland Associates Architects Limited**  
 Unit 4,  
 Observation Court F: 01473 760138  
 84 Princes Street, admin@beanland.org.uk  
 Ipswich, IP1 1RY www.beanland.org.uk