

PROJECT AMENITY BUILDING

CLIENT BASKERVILLE HOTEL CLYRO

DRAWING LOCATION PLAN

SCALE 1:1250@A3

DATE



DRAWING NO 100-P-01

REVISION

ARCHITECTS+ DESIGNERS+ MAKERS

PEARCE-PLUS

STUDIO @ BIRCHES KNOLL  
WESTHOPE,  
HEREFORD HR48BU  
T 01432 839569  
E enquiries@pearce-plus.com

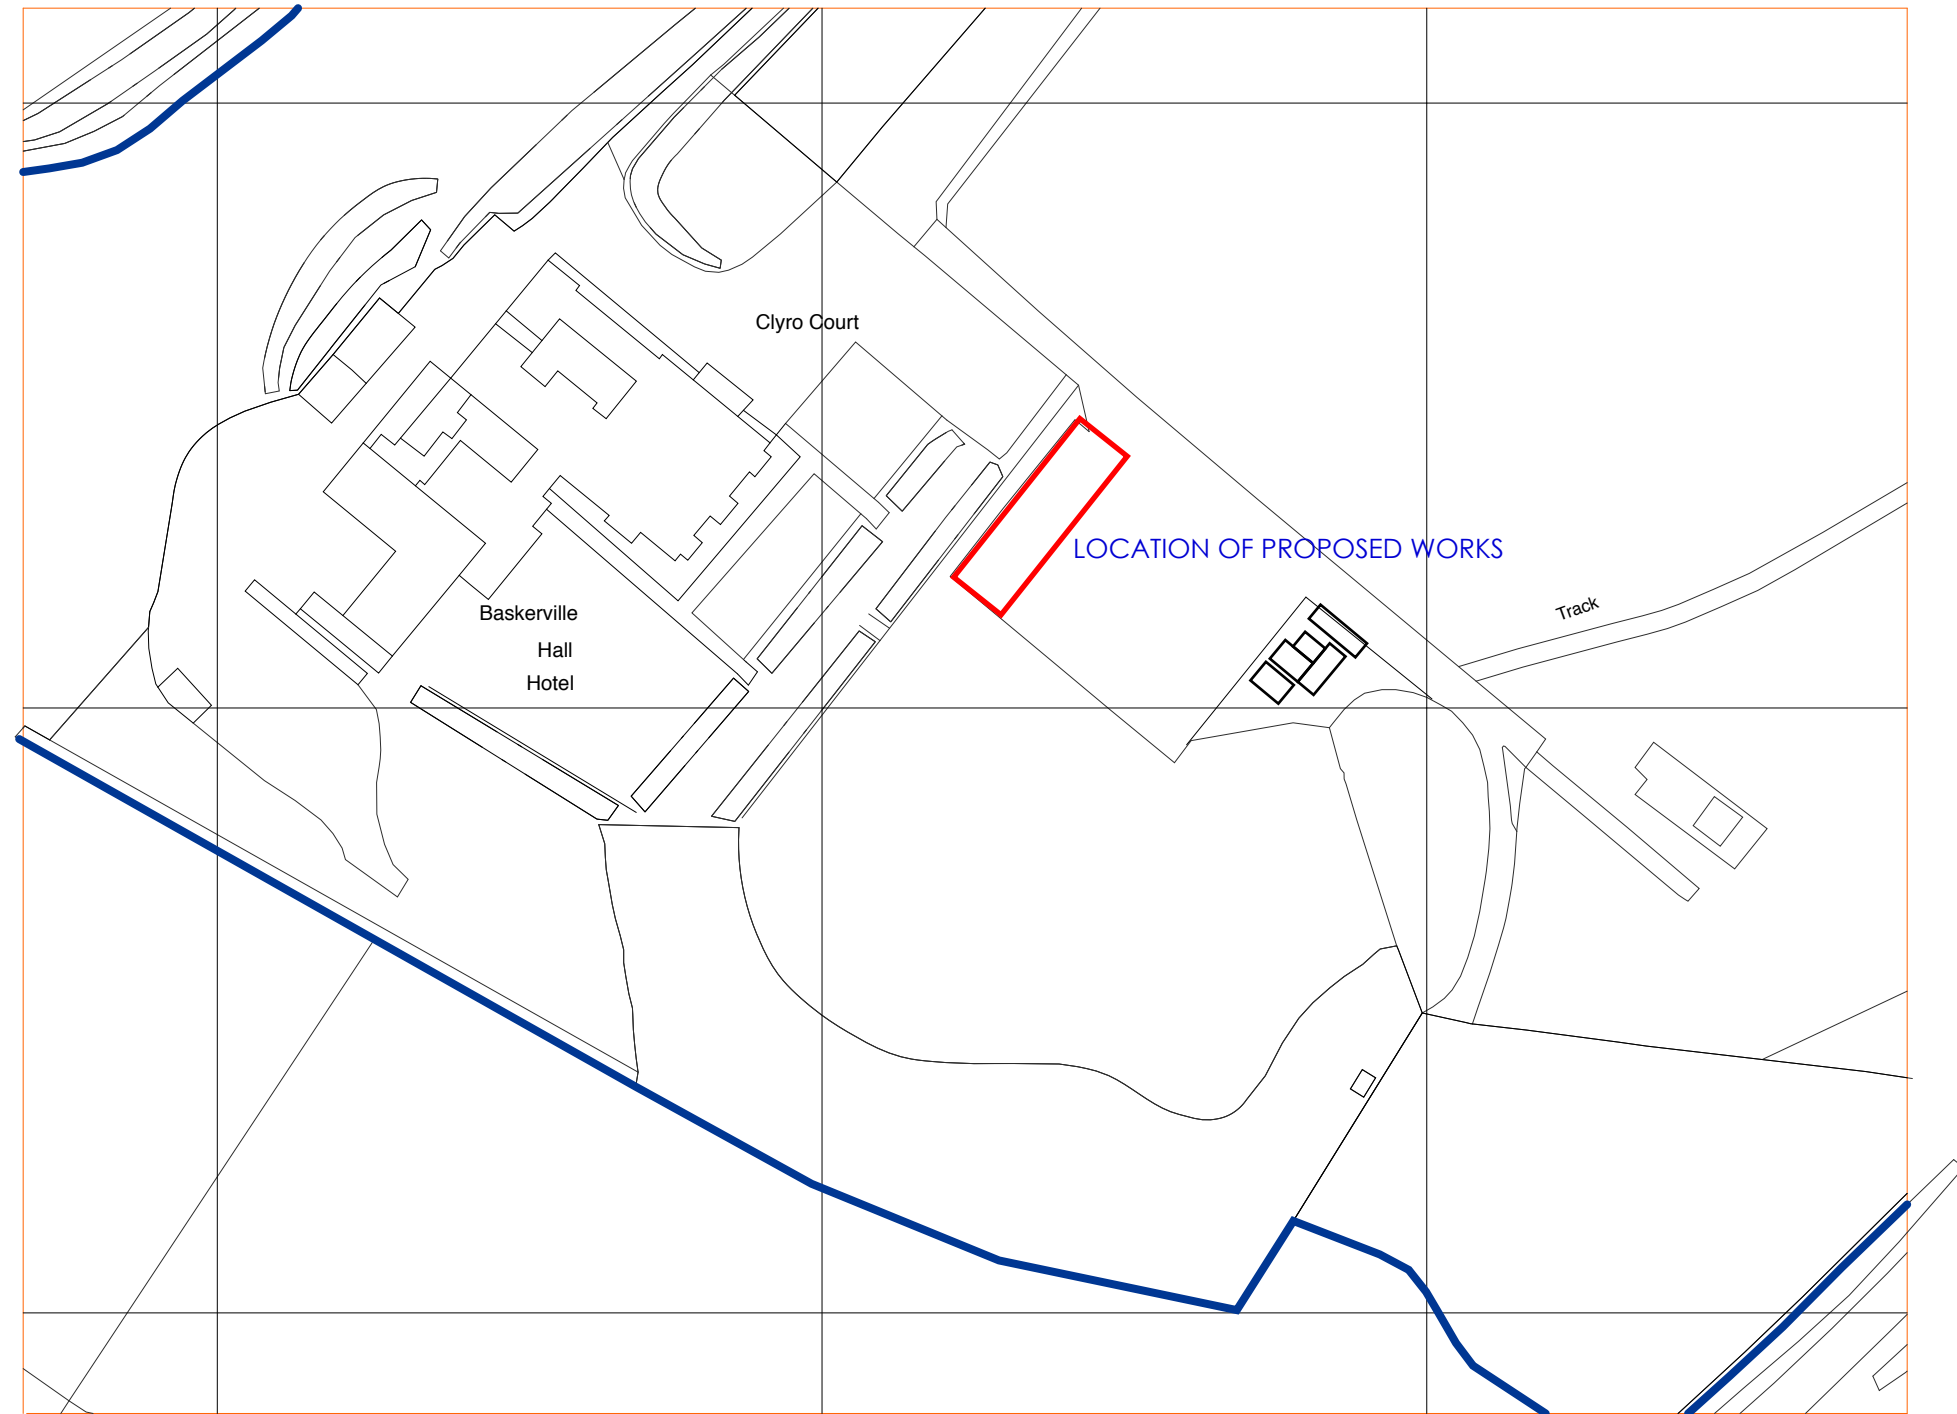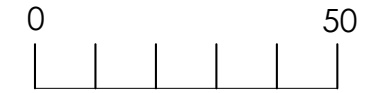

LOCATION PLAN 1:1250