




South East Elevation

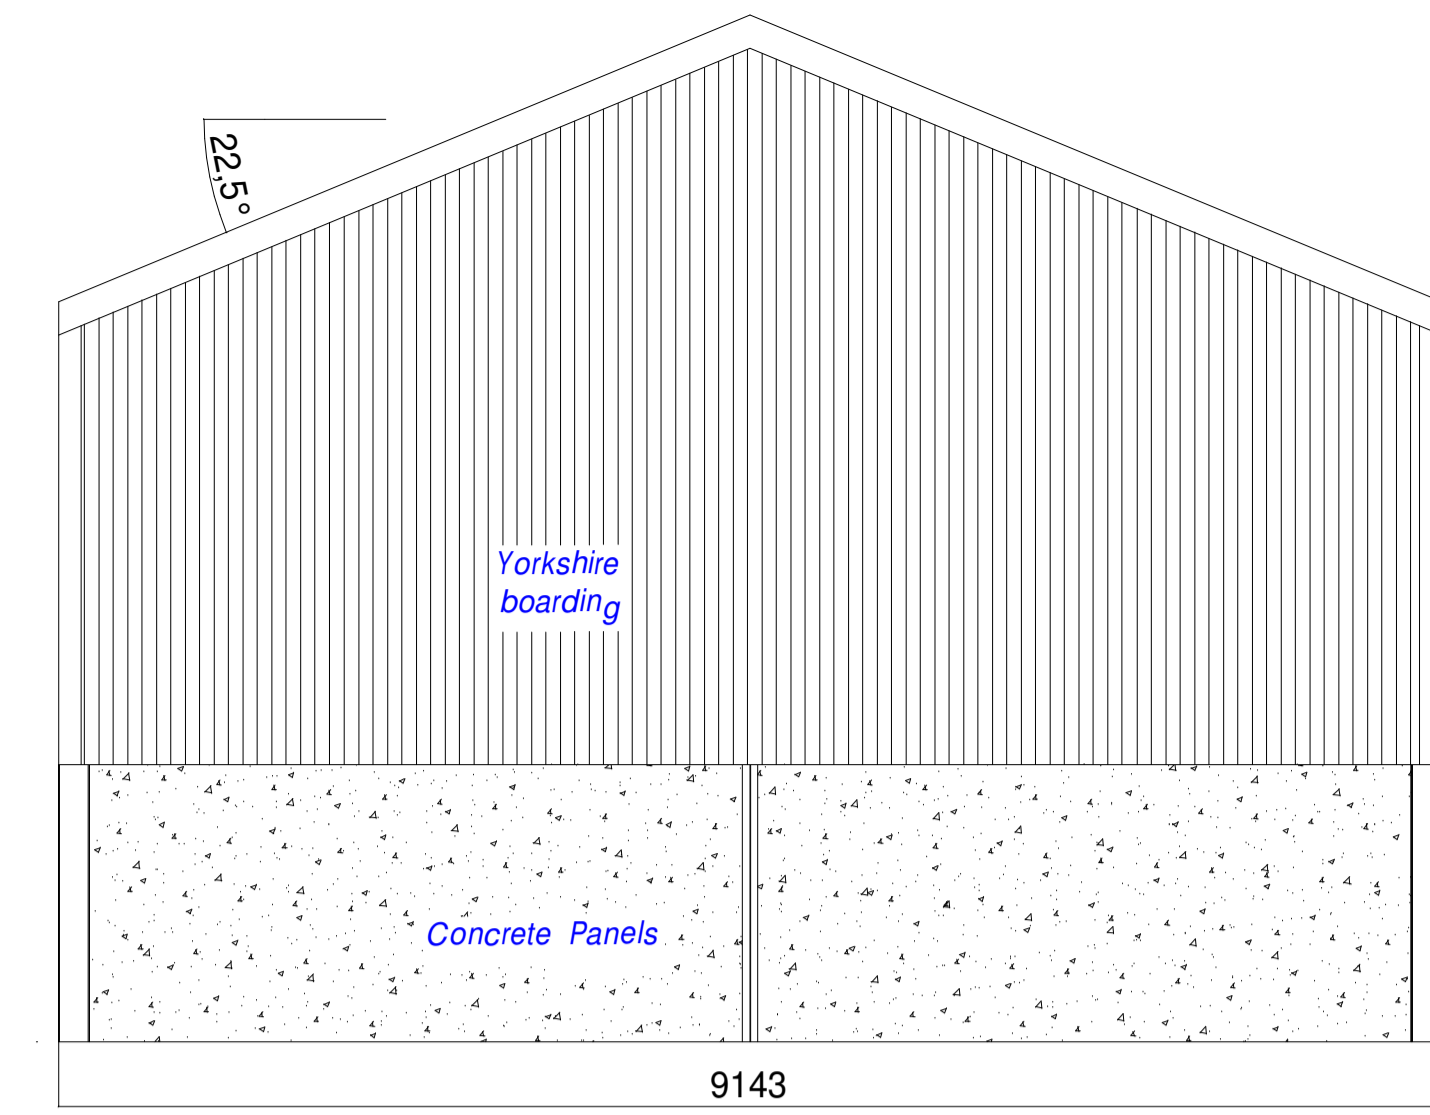


North East Elevation

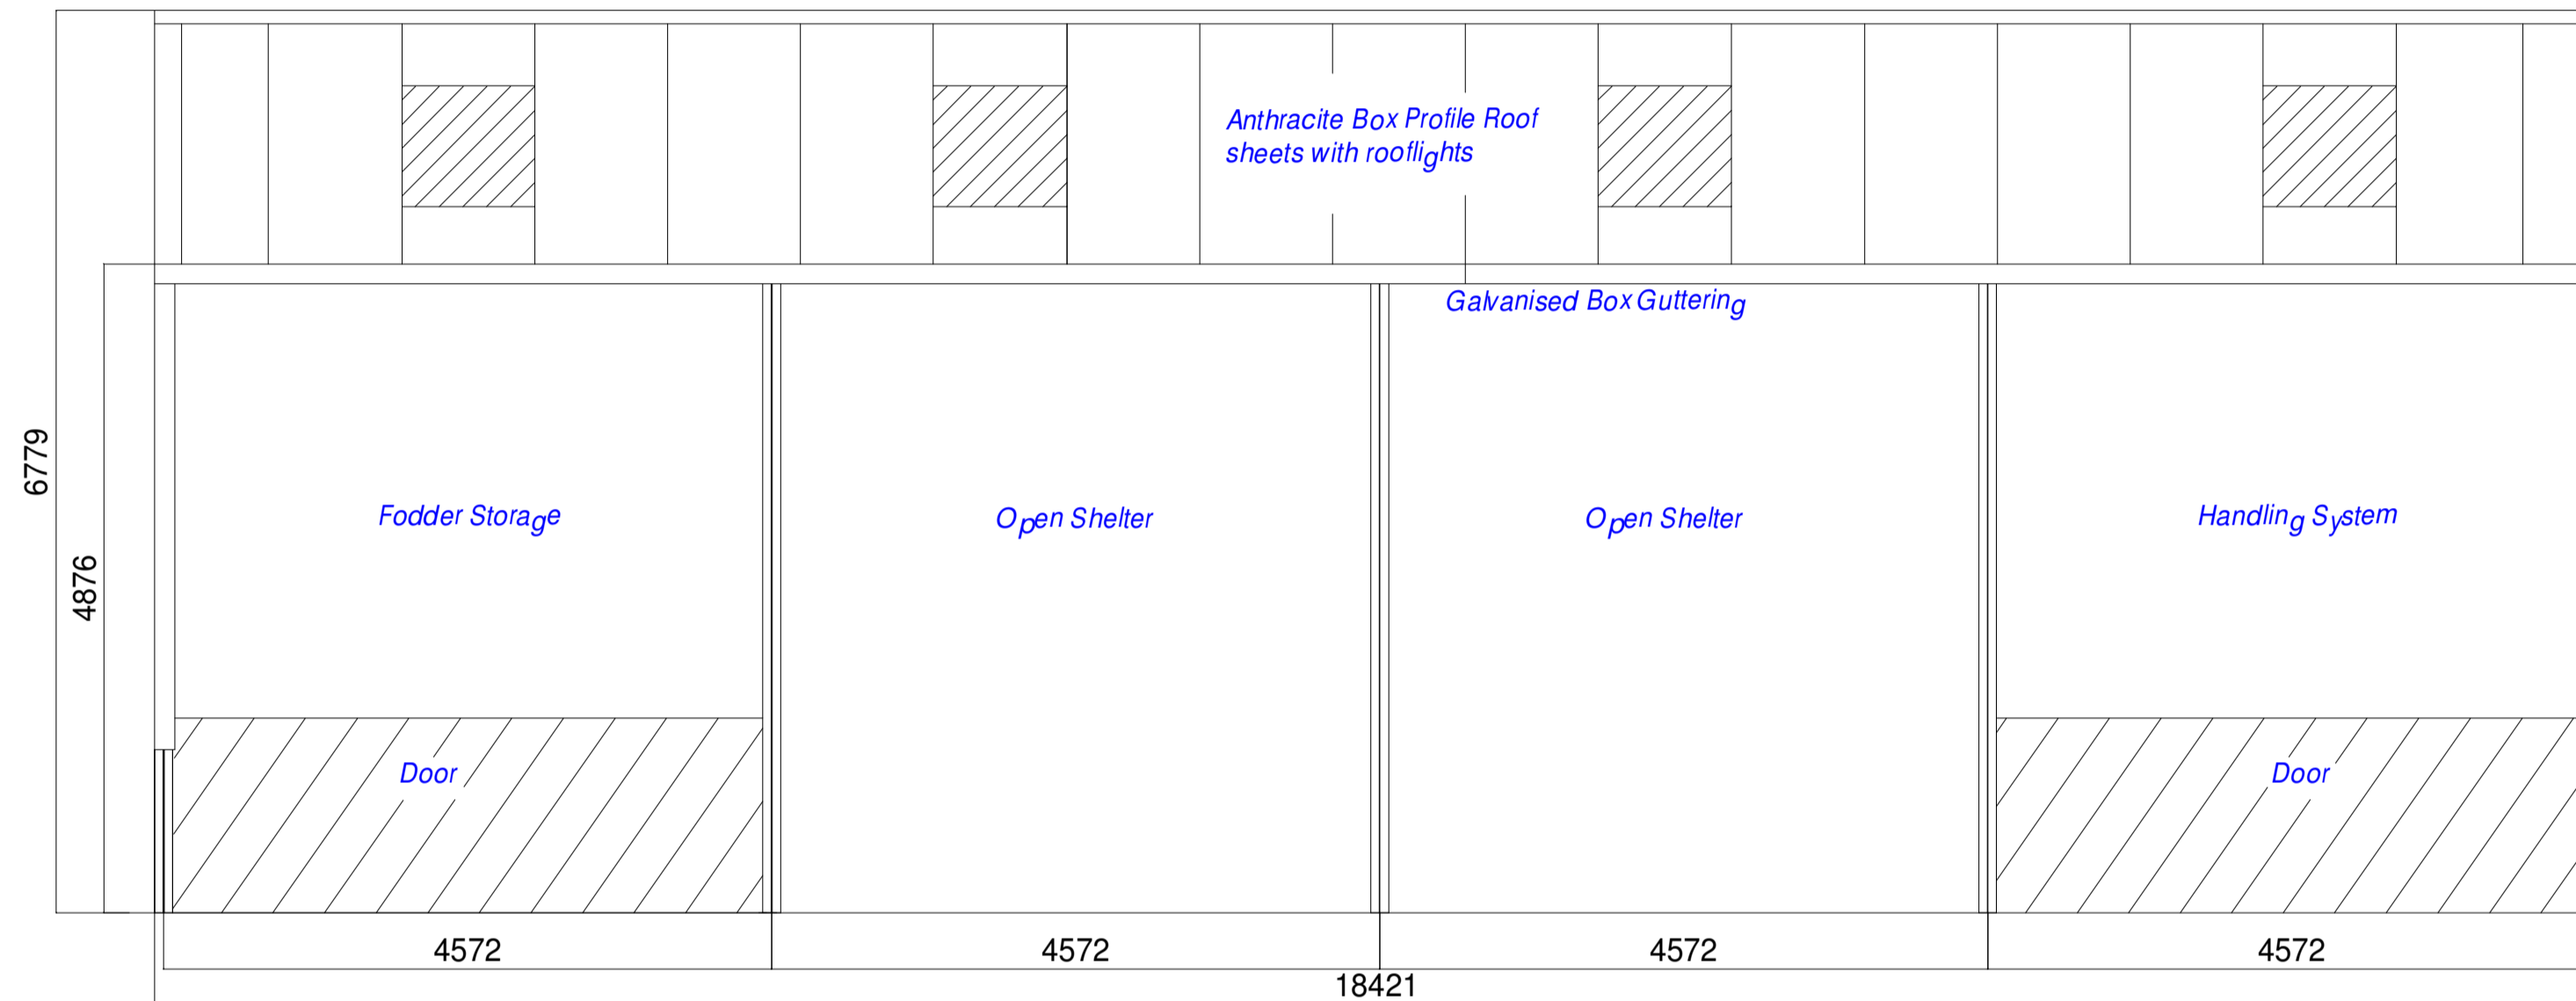

North West Elevation

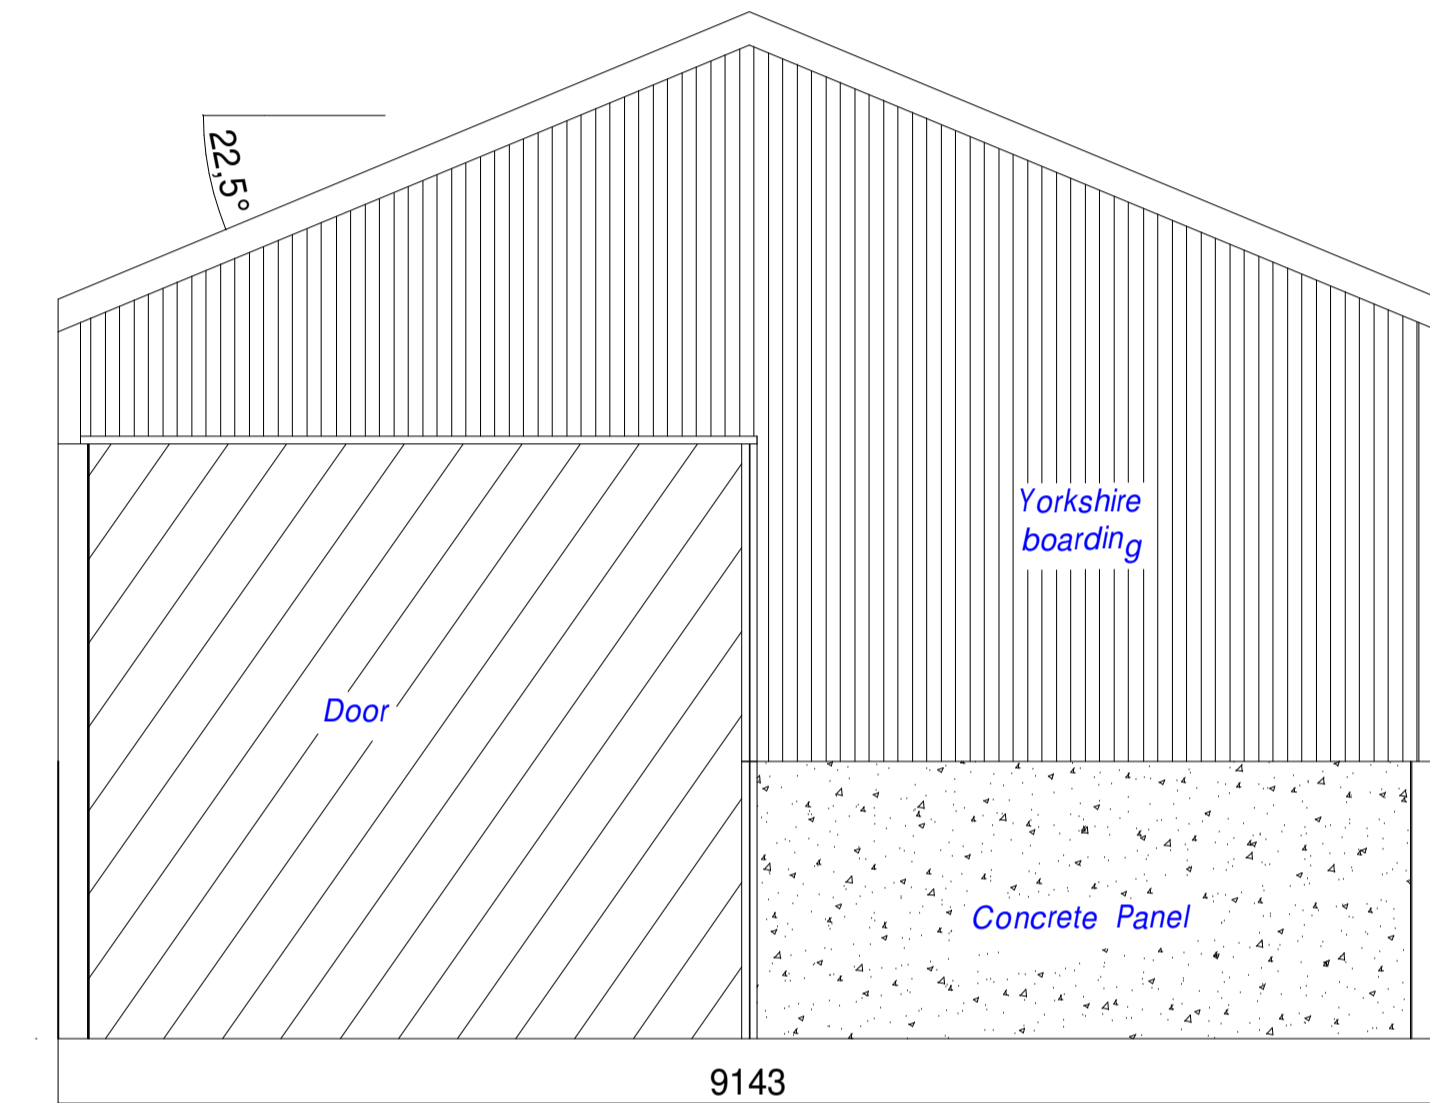

South West Elevation

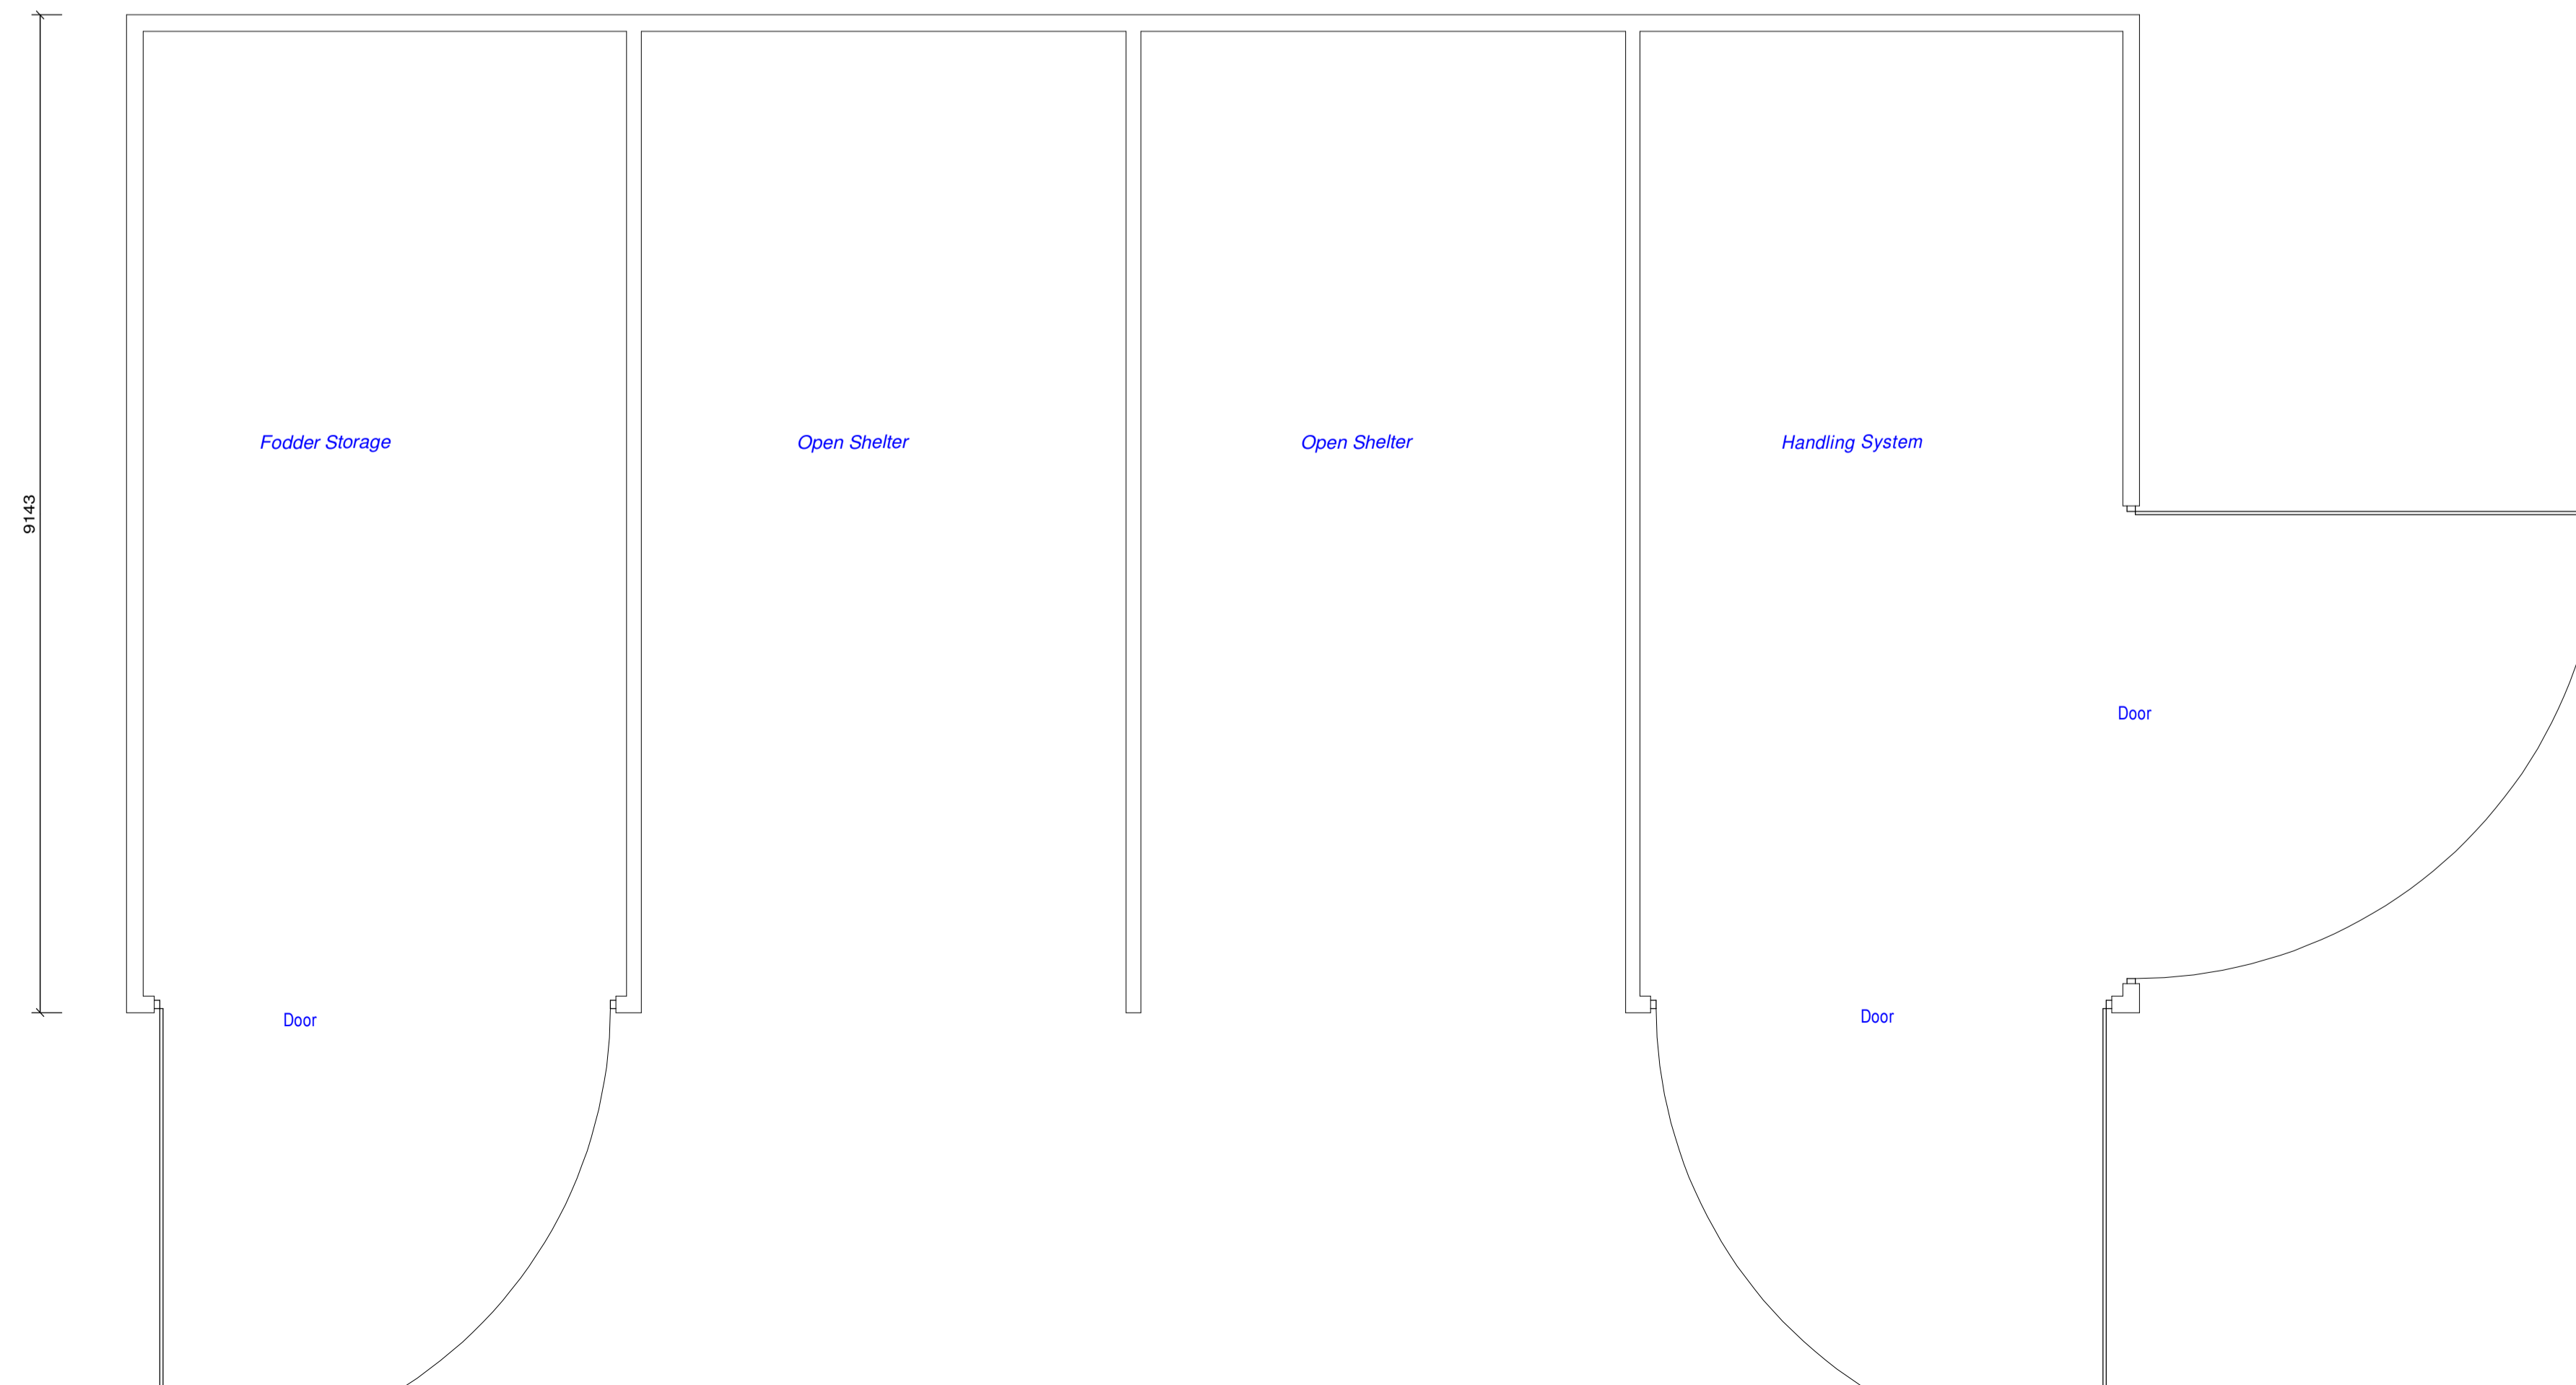

PLAN

Proposed Agricultural Building, Bryn Derwen

PROPOSALS